




Note: Please note the actual dimensions achieved may differ from those shown on the drawings.

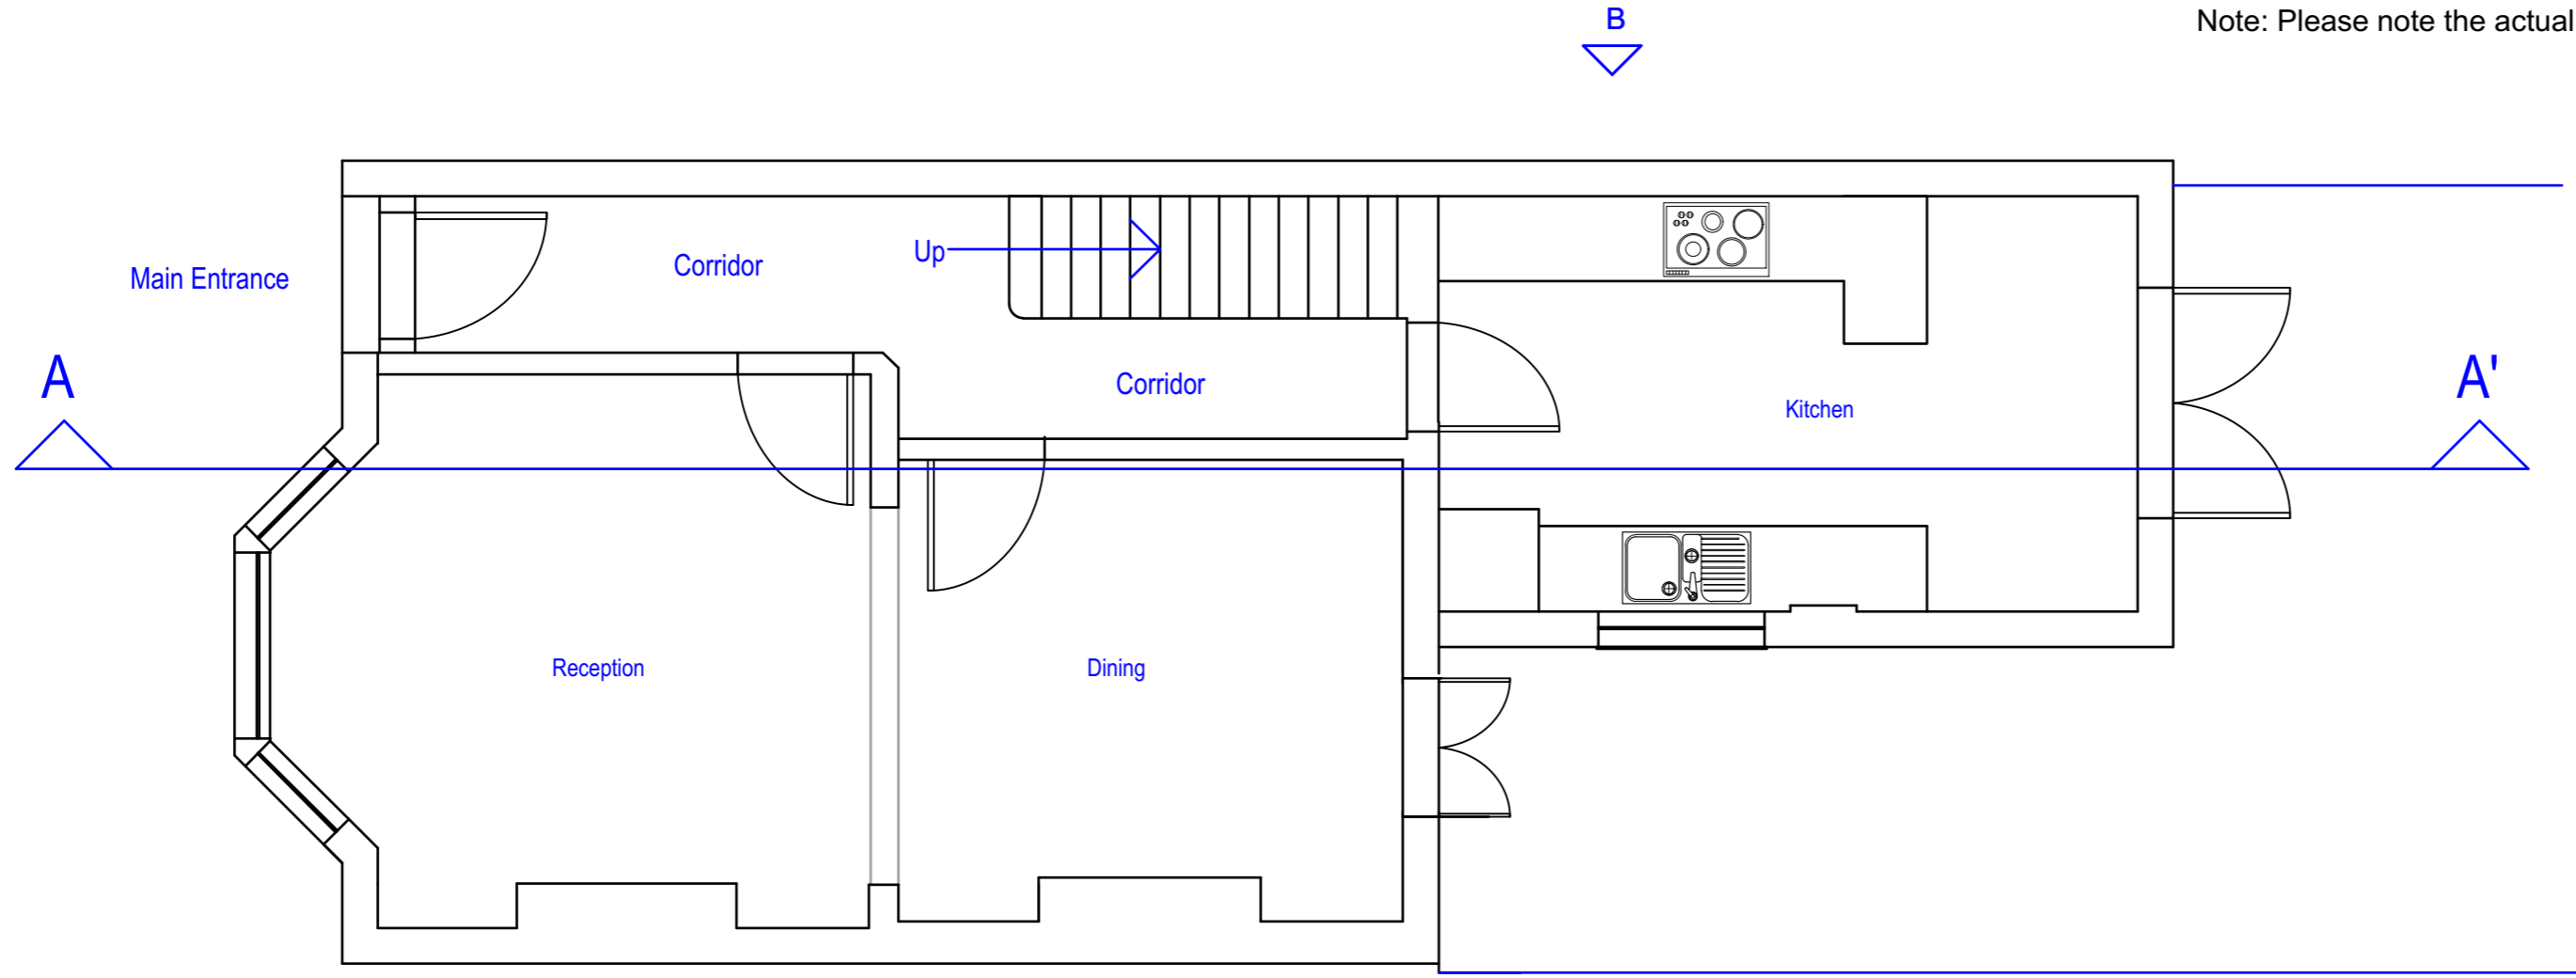

Existing Ground Floor Plan

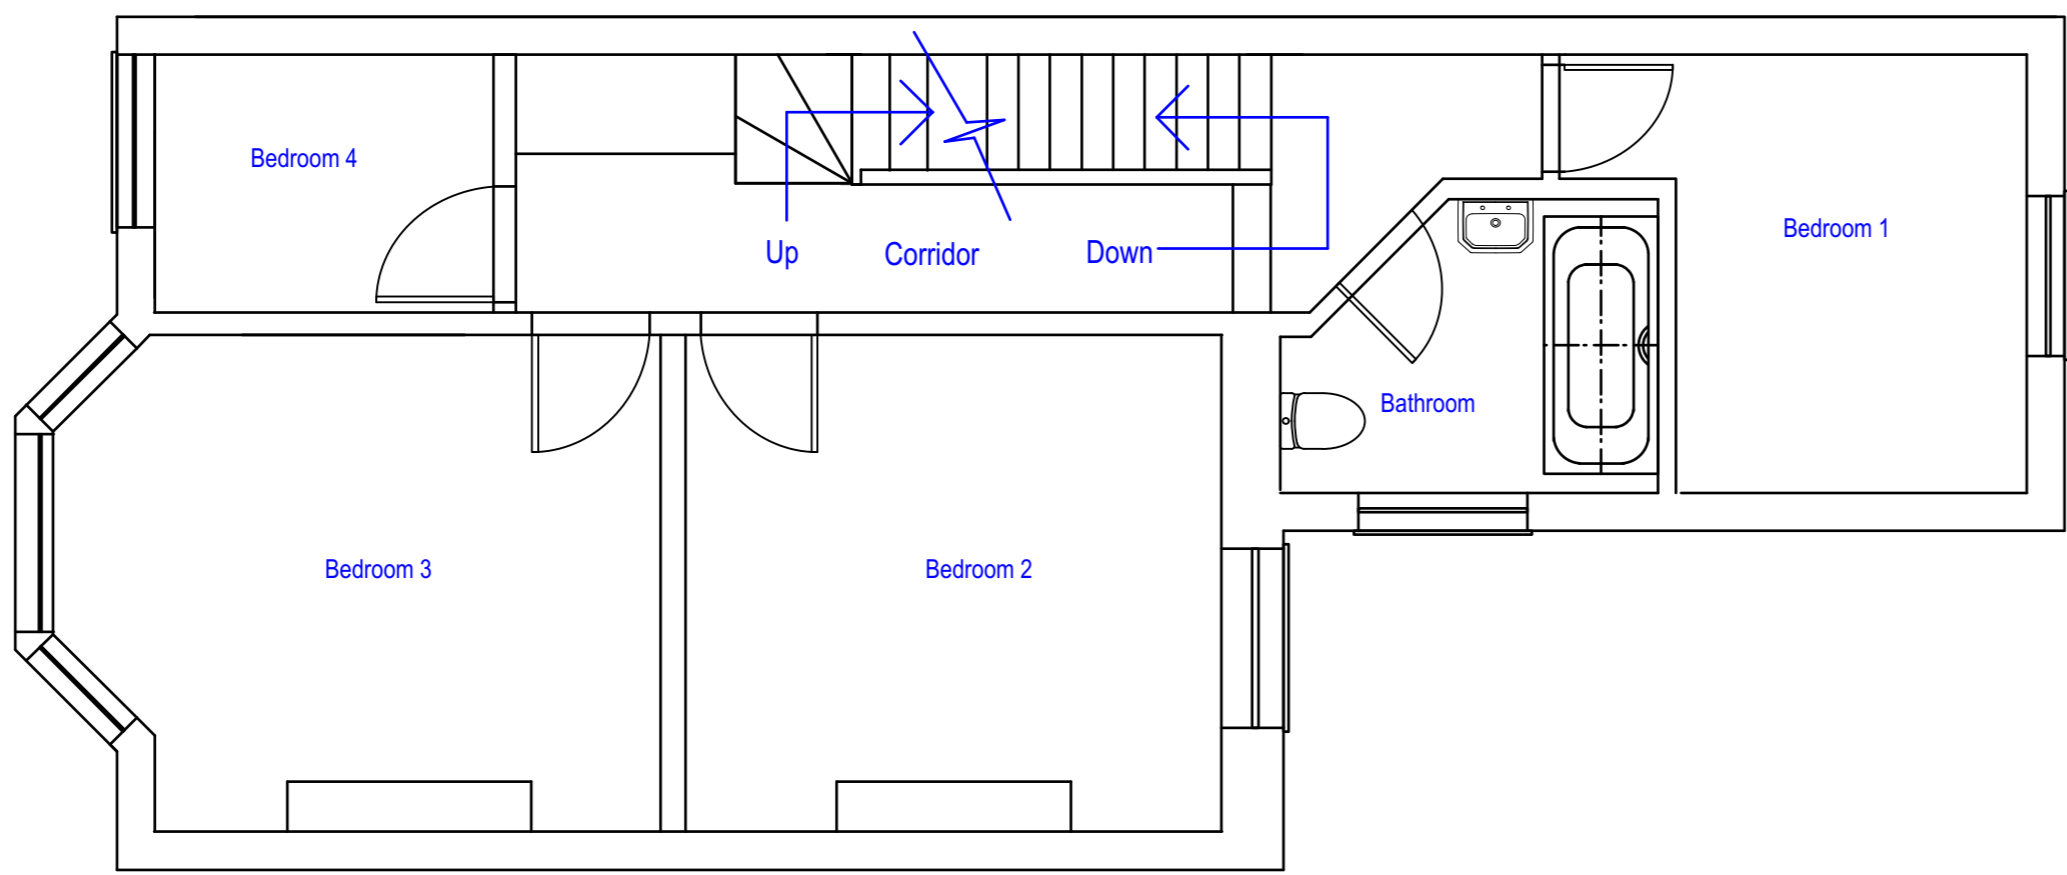

Existing First Floor Plan

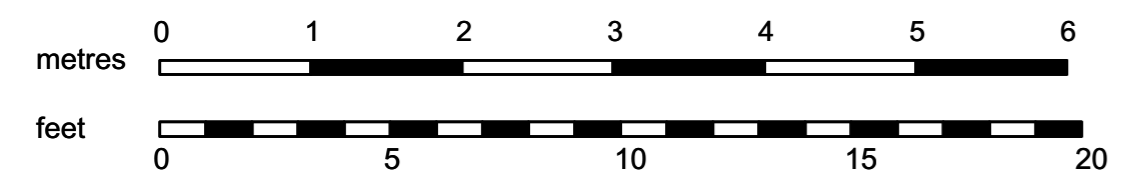

Project Name	
32 Duncan Rd	
Drawing Title	
Existing Ground floor plan	
Site Address	
32 Duncan Rd, Richmond TW9 2JD	
Drawing Number	Revision
32-1	
Drawn by	1:50 @ A2
HK	