



**MORE  
SPACE**



London's Leading Home Extension Company

Drawing title:  
Elevations

Revision:  
----

Scale 1:100 @ A3

Drawn by:  
DO

Job No:  
EW202400127

Job address:  
179 Lincoln Avenue TW2 6NL

Client:  
Mr S. Boote

Drawing No:  
04

Date:  
13/01/2025




Phase:  
App


Council:  
Richmond

Job type:  
Ground extension


Consultant:  
SE

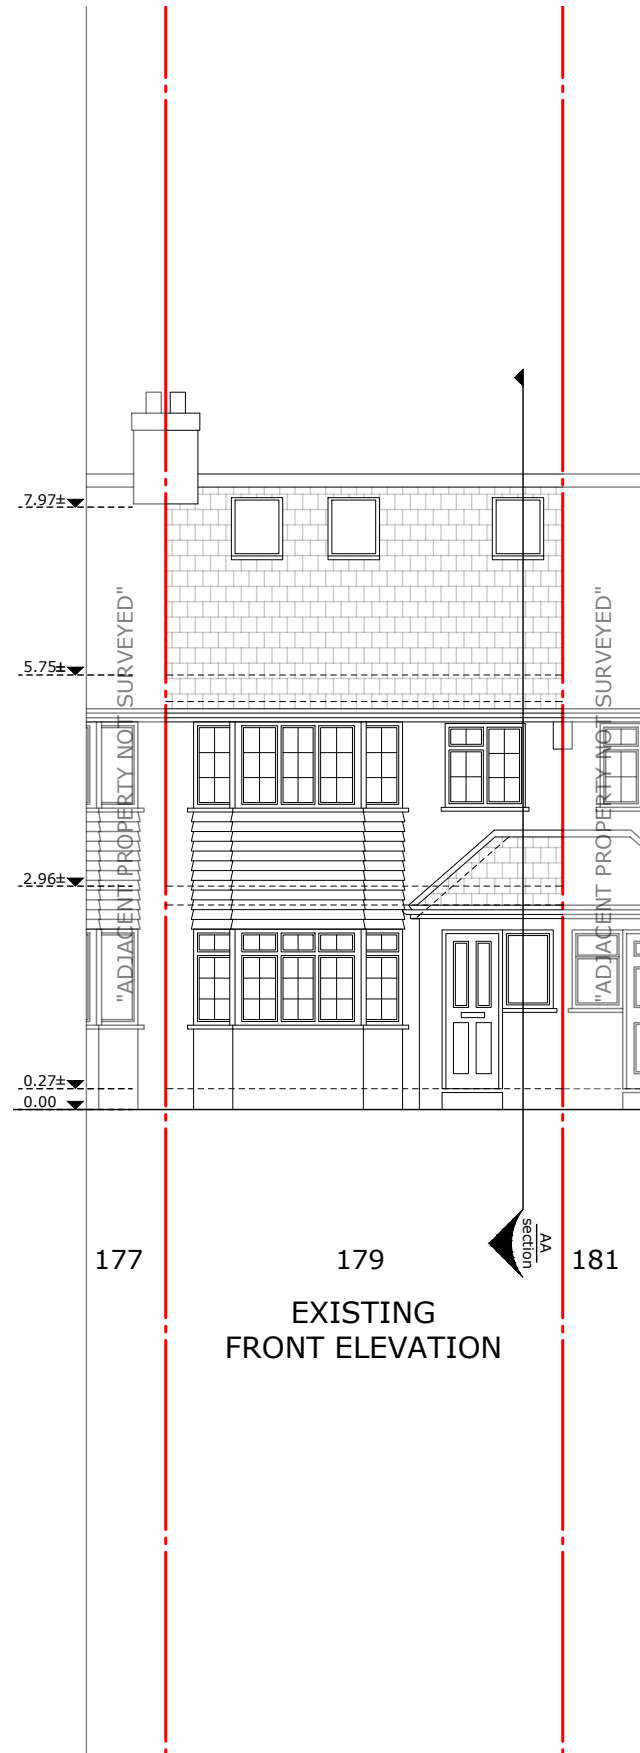


EXISTING  
FRONT ELEVATION

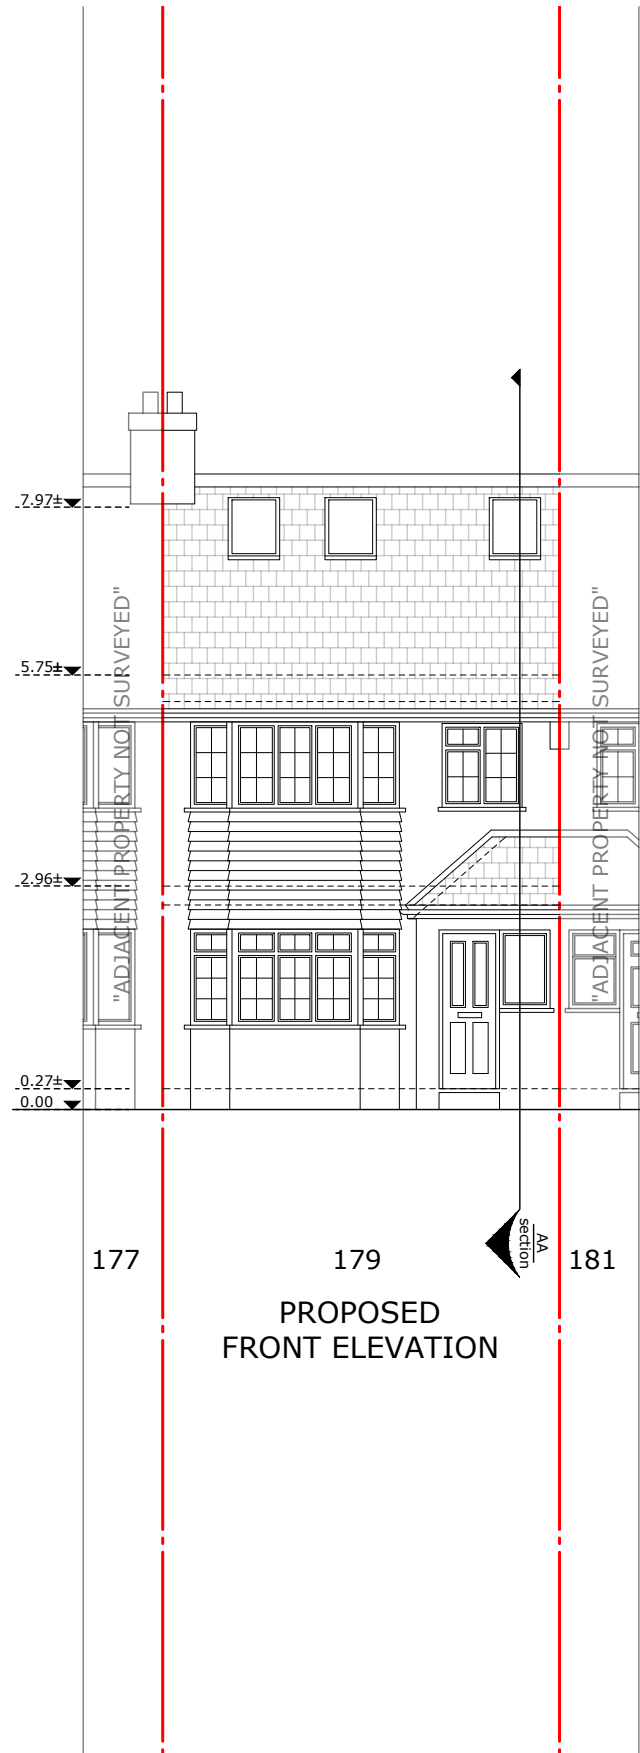

PROPOSED  
FRONT ELEVATION

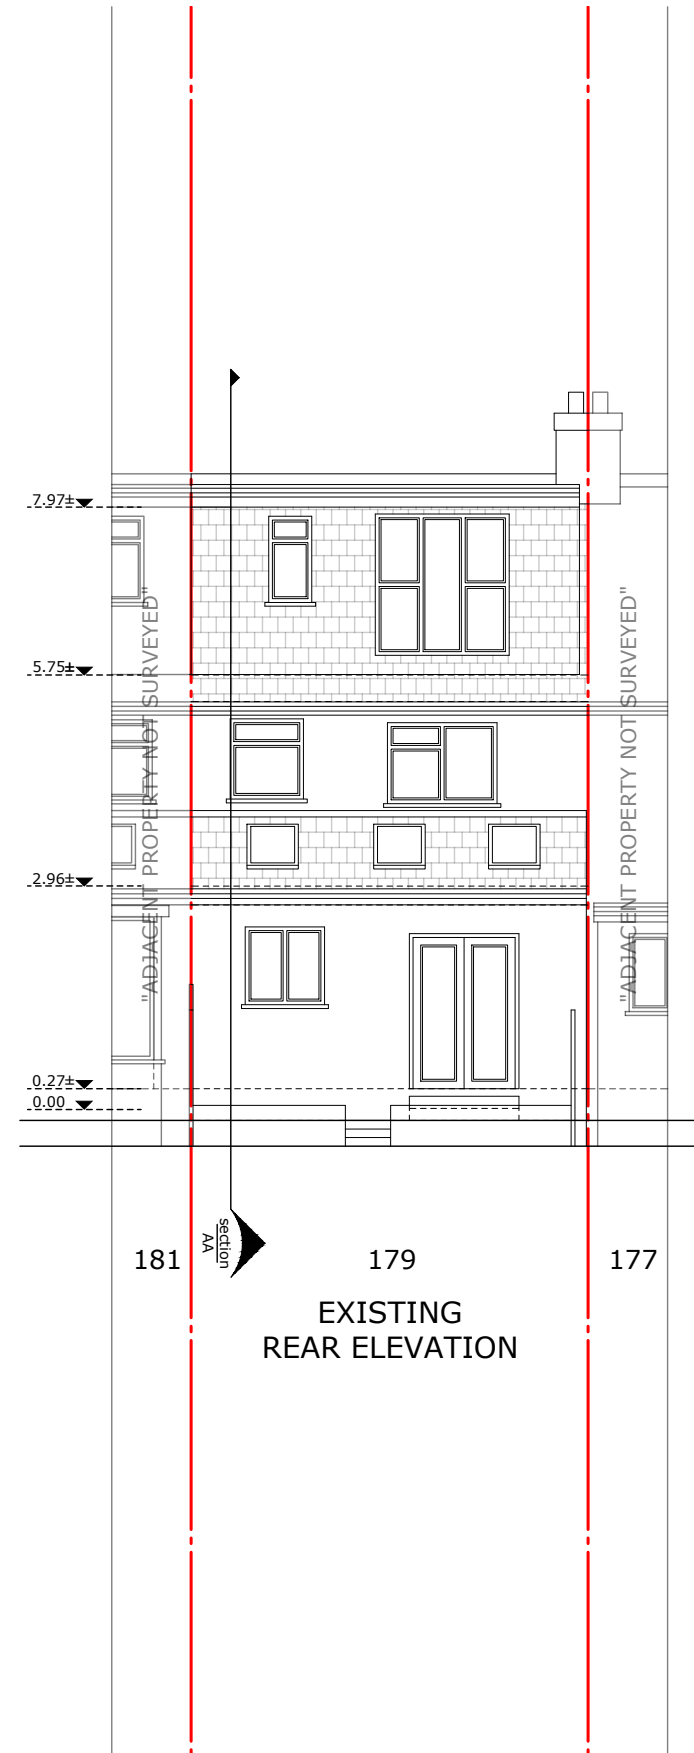

EXISTING  
REAR ELEVATION

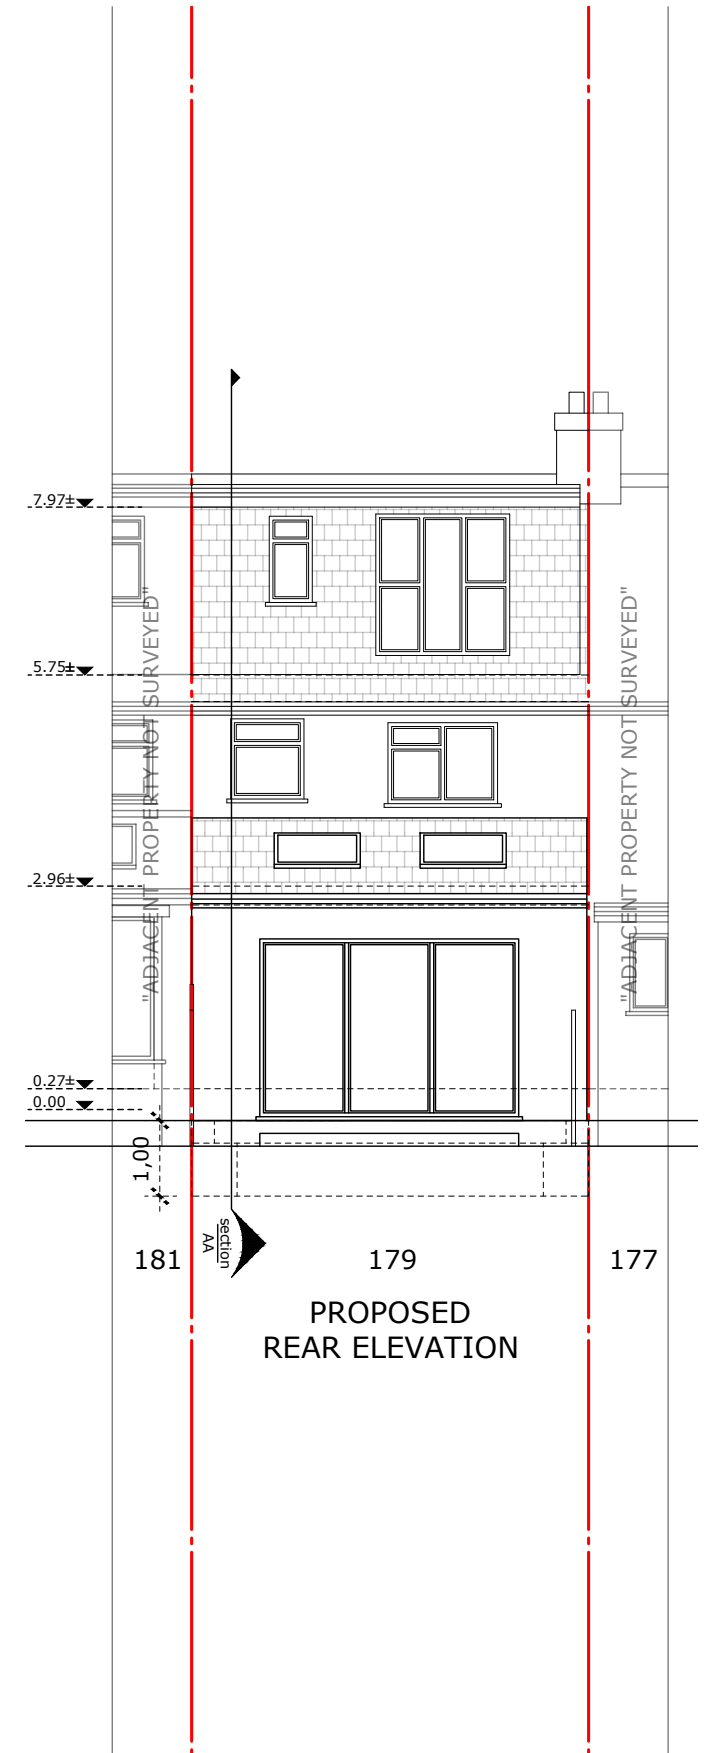

PROPOSED  
REAR ELEVATION