


THIS DRAWING IS NOT TO BE SCALED.
THE GENERAL CONTRACTOR IS TO CHECK ALL DIMENSIONS AND NOTIFY ARCHITECT OF ANY DISCREPANCIES OR OMISSIONS.

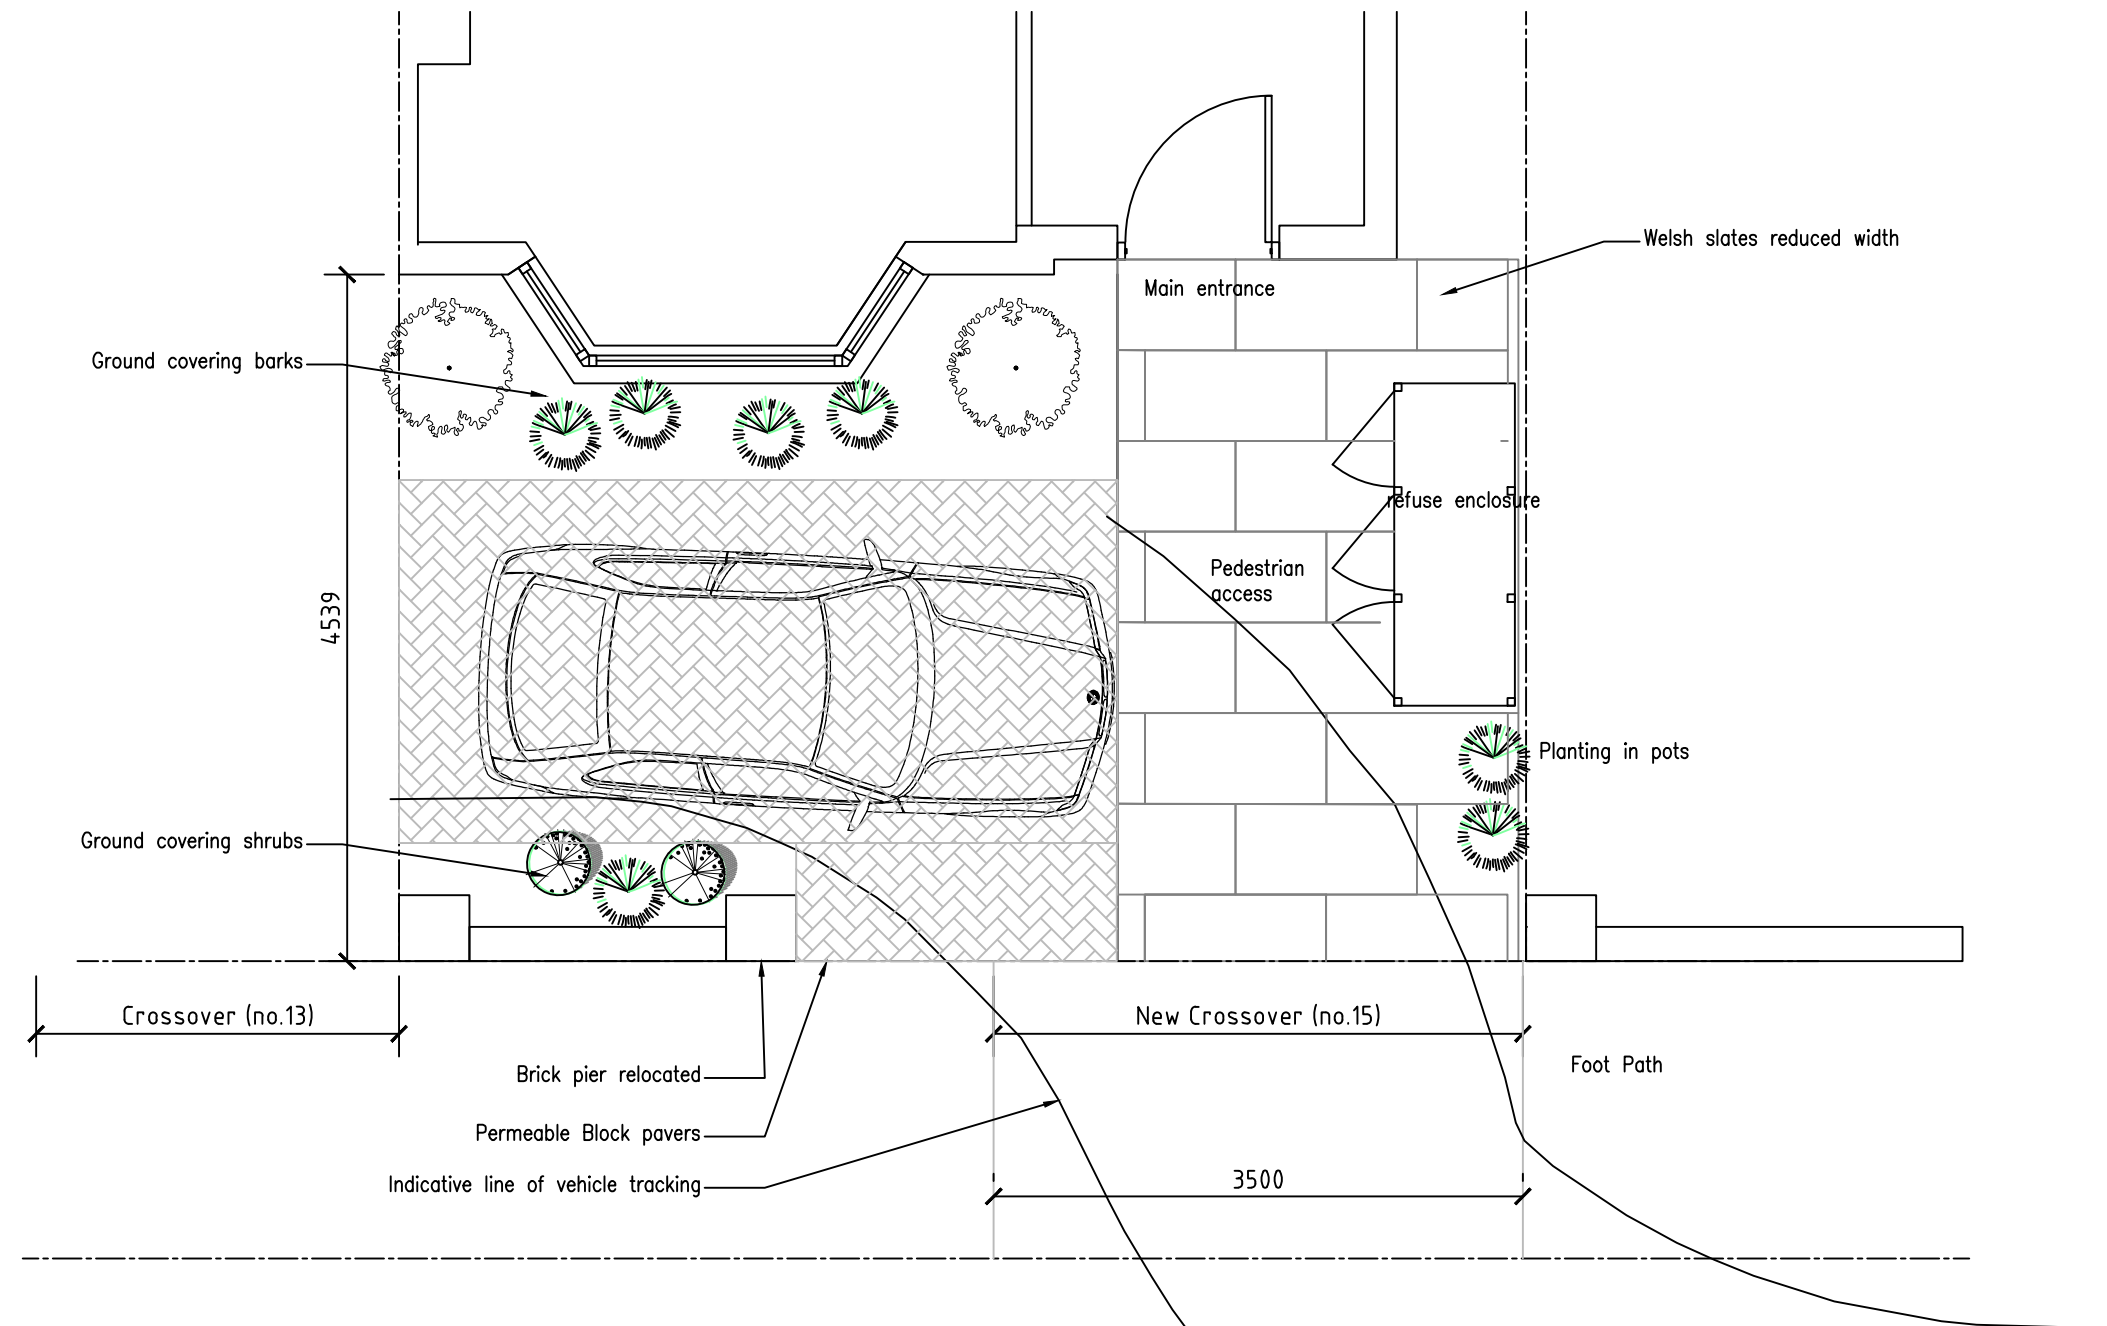

PROPOSED SITE PLAN

PLANNING ISSUE

REV.	DESCRIPTION	DATE
------	-------------	------



4D ARCHITECTS LTD
PLANNING INTERIORS ARCHITECTURE

10 Dene Gardens, Thames Ditton, KT7 0BJ T:+44 7702604568 www.4darchitects.co.uk

CLIENT
PROJECT 15 LARKFIELD ROAD, RICHMOND, TW9 2PG
TITLE PROPOSED SITE PLAN

SCALE 1:25@A3
DATE OCT 2024
DRN MS

DRG NO 2426 PL02
REV. C