



THIS DRAWING IS NOT TO BE SCALED.
THE GENERAL CONTRACTOR IS TO CHECK ALL DIMENSIONS AND NOTIFY ARCHITECT OF ANY DISCREPANCIES OR OMISSIONS.

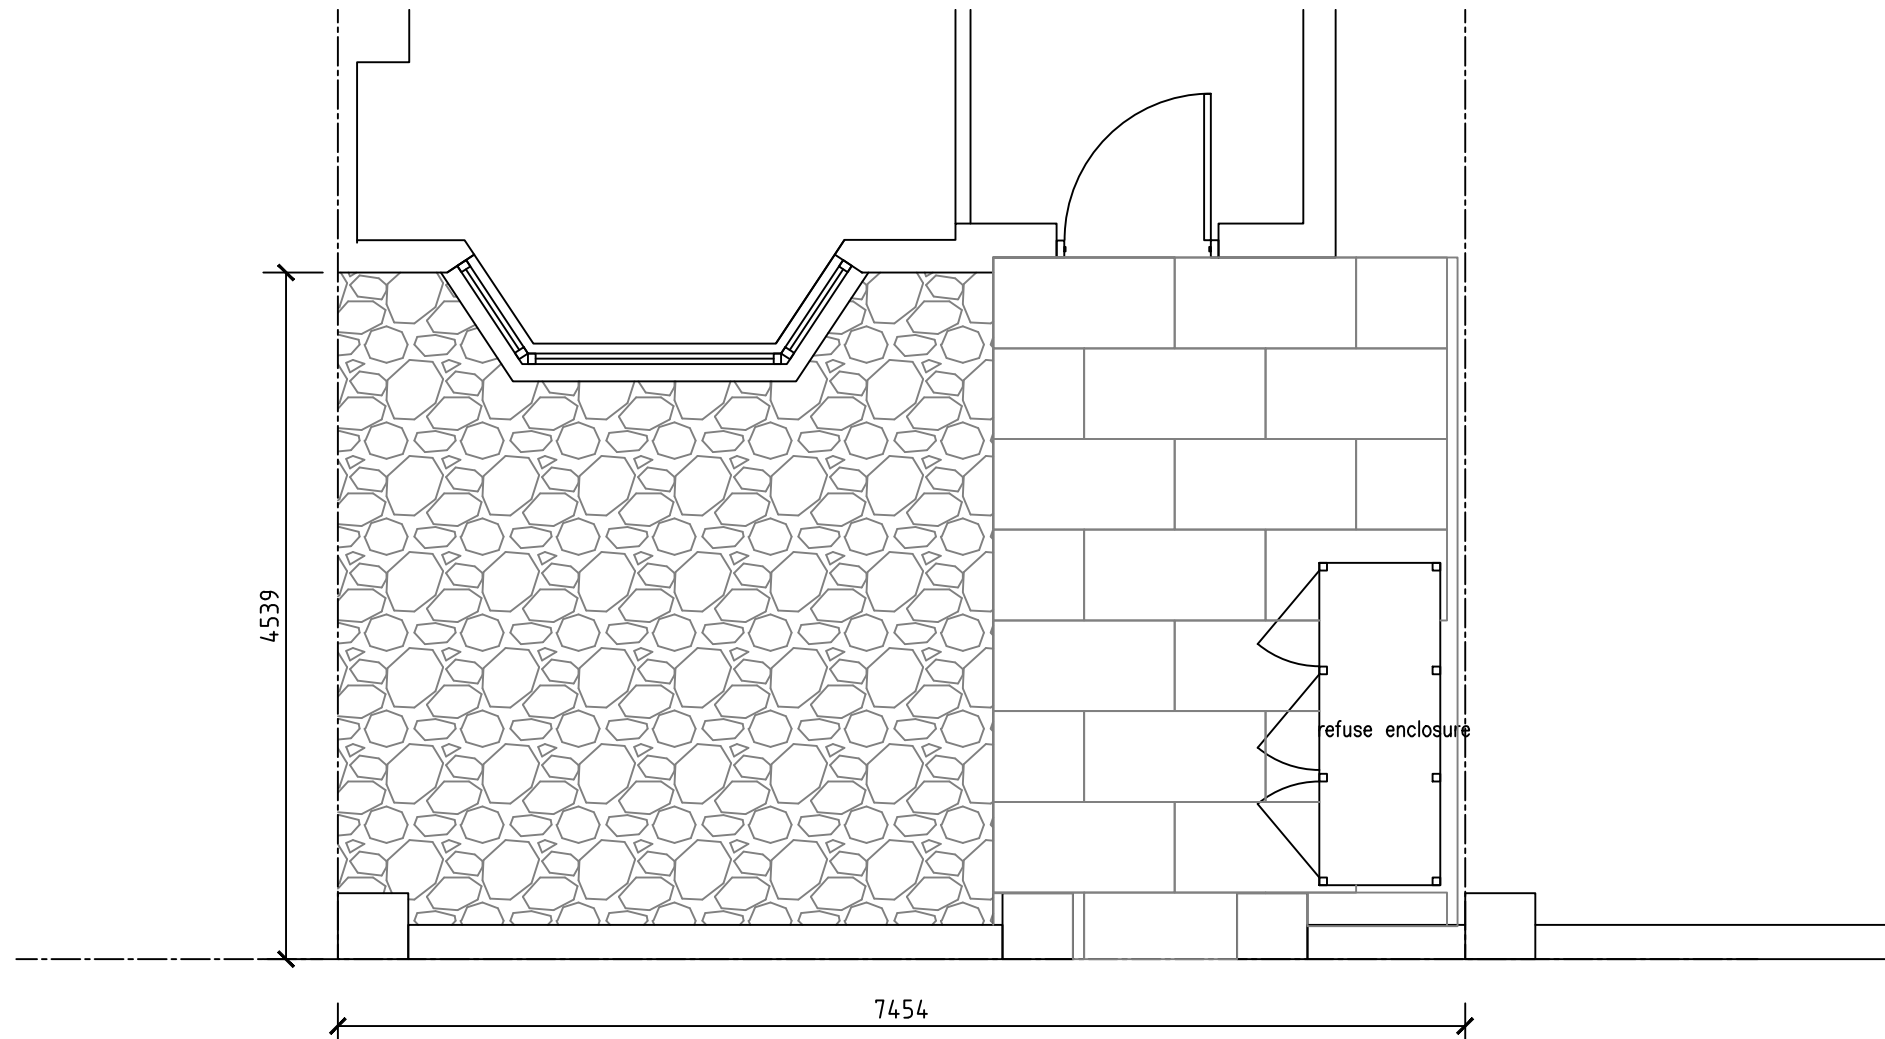


EXISTING SITE PLAN

 

PRELIMINARY ISSUE

REV.	DESCRIPTION	DATE
------	-------------	------

 <p>4D ARCHITECTS LTD PLANNING INTERIORS ARCHITECTURE</p> <p>10 Dene Gardens, Thames Ditton, KT7 0BJ T:+44 7702604568 www.4darchitects.co.uk</p>	CLIENT	SCALE 1:25@A3	DRG NO
	PROJECT	DATE OCT 2024	2426 PL01
	TITLE	DRN MS	REV.
	15 LARKFIELD ROAD, RICHMOND, TW9 2PG		
	EXISTING SITE PLAN		