



PROPOSED GROUND FLOOR PLAN 1:100

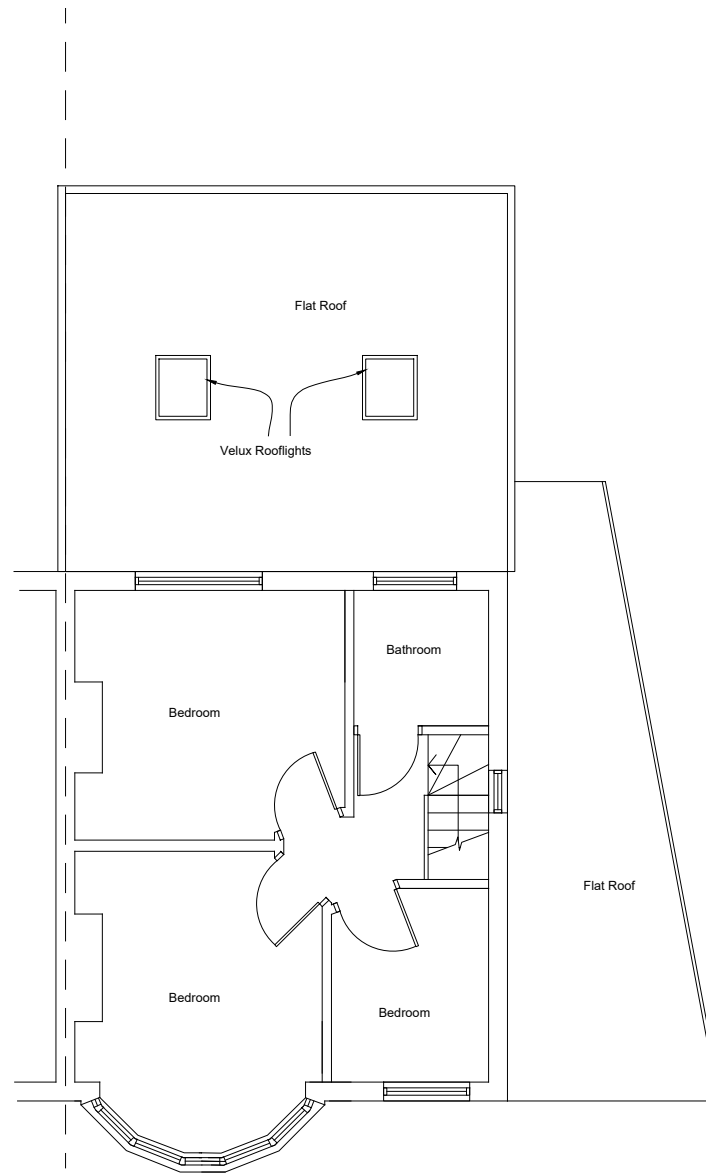

PROPOSED FIRST FLOOR PLAN 1:100

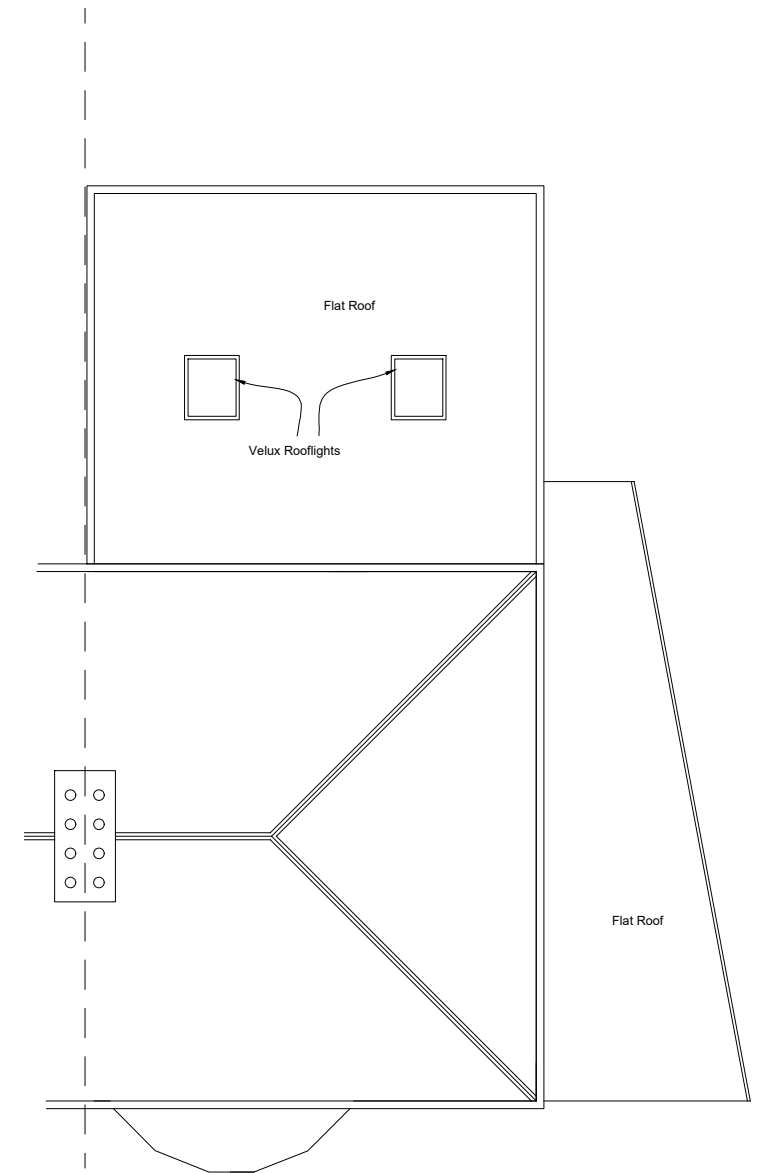

PROPOSED ROOF PLAN 1:100



Revision:	Description:	Date:
-----------	--------------	-------

Address 16 Harvey Road London, TW4 5LU	Scale 1:100 @ A3	Date Dec 2024	Homecraft Global Homecraft Global Ltd. 3 Pennine Parade, Pennine Drive London, NW2 1NT Mobile: 07801 445580 Email: info@homecraftglobal.com
Scheme 5m Ground Floor Rear Extension, demolition of conservatory	Drawn by: HS Checked by: Approved by:	Rev.	
Title Proposed Plans	Drawing No. 202412/16HR/PN/02		