



Existing Loft Floor Plan

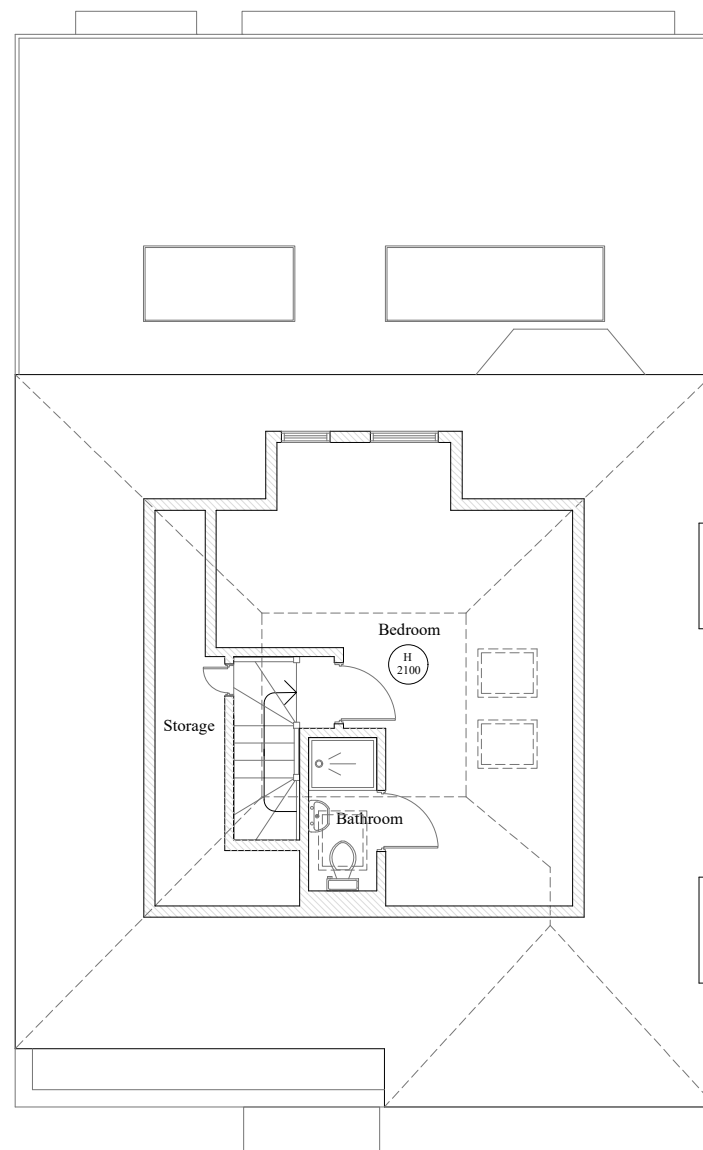

Proposed Loft Floor Plan

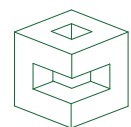

Green Cube Design & Built Ltd  
 Address: 56 Fulham High Street, London  
 SW6 3LQ  
 Tel: +44 751 407 4842  
 Website: greencubeltd.com  
 Email Address: info@greencubeltd.com

\*Do not scale from this drawing for construction.  
 \*All dimensions to be checked on the site.  
 \*This layout should be used in conjunction with other Green Cube documentation of the same revision.  
 \*This layout and the information contained within is the property of Green Cube and may not be used, transmitted or reproduced in whole or in part without prior written consent from Green Cube.

PROJECT TITLE: Rear Extension, Garage Conversion and various minor changes

NOTE:

CLIENT: Mr. & Mrs. Zarbalian

ADDRESS: 12 Ivicarage Dr  
 SW14 8RX

DRAWING TITLE: Loft Floor Plans

DRAWING NO: 03

REV: 02

DRAWN BY: P.F HENZAKY

SCALE: 1:100 @A3

