



Existing First Floor Plan

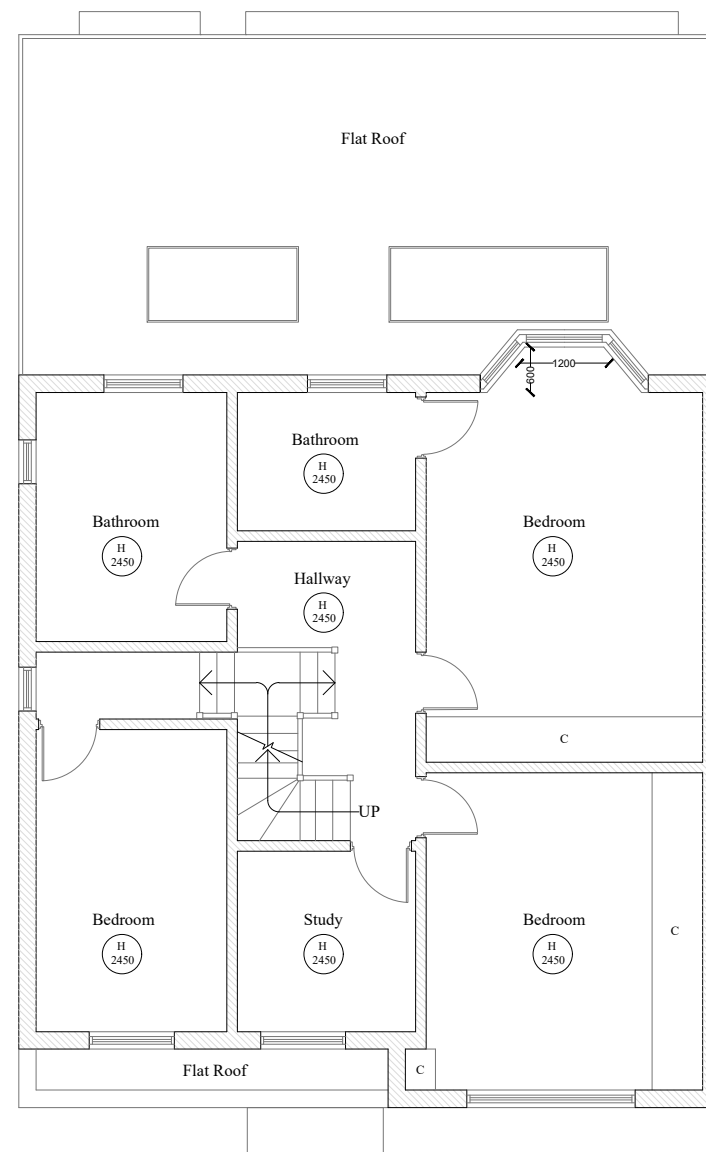

Proposed First Floor Plan

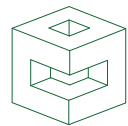

Green Cube Design & Built Ltd
 Address: 56 Fulham High Street, London
 SW6 3LQ
 Tel: +44 751 407 4842
 Website: greencubeltd.com
 Email Address: info@greencubeltd.com

*Do not scale from this drawing for construction.
 *All dimensions to be checked on the site.
 *This layout should be used in conjunction with other Green Cube documentation of the same revision.
 *This layout and the information contained within is the property of Green Cube and may not be used, transmitted or reproduced in whole or in part without prior written consent from Green Cube.

PROJECT TITLE: Rear Extension, Garage Conversion and various minor changes

NOTE:

CLIENT: Mr. & Mrs. Zarbalian

ADDRESS: 12 1vicarage Dr SW14 8RX

DRAWING TITLE: First Floor Plans

DRAWING NO: 02

REV: 02

DRAWN BY: P.F HENZAKY

SCALE: 1:100 @A3

