


4 Cassilis Road

6 Cassilis Road

8 Cassilis Road


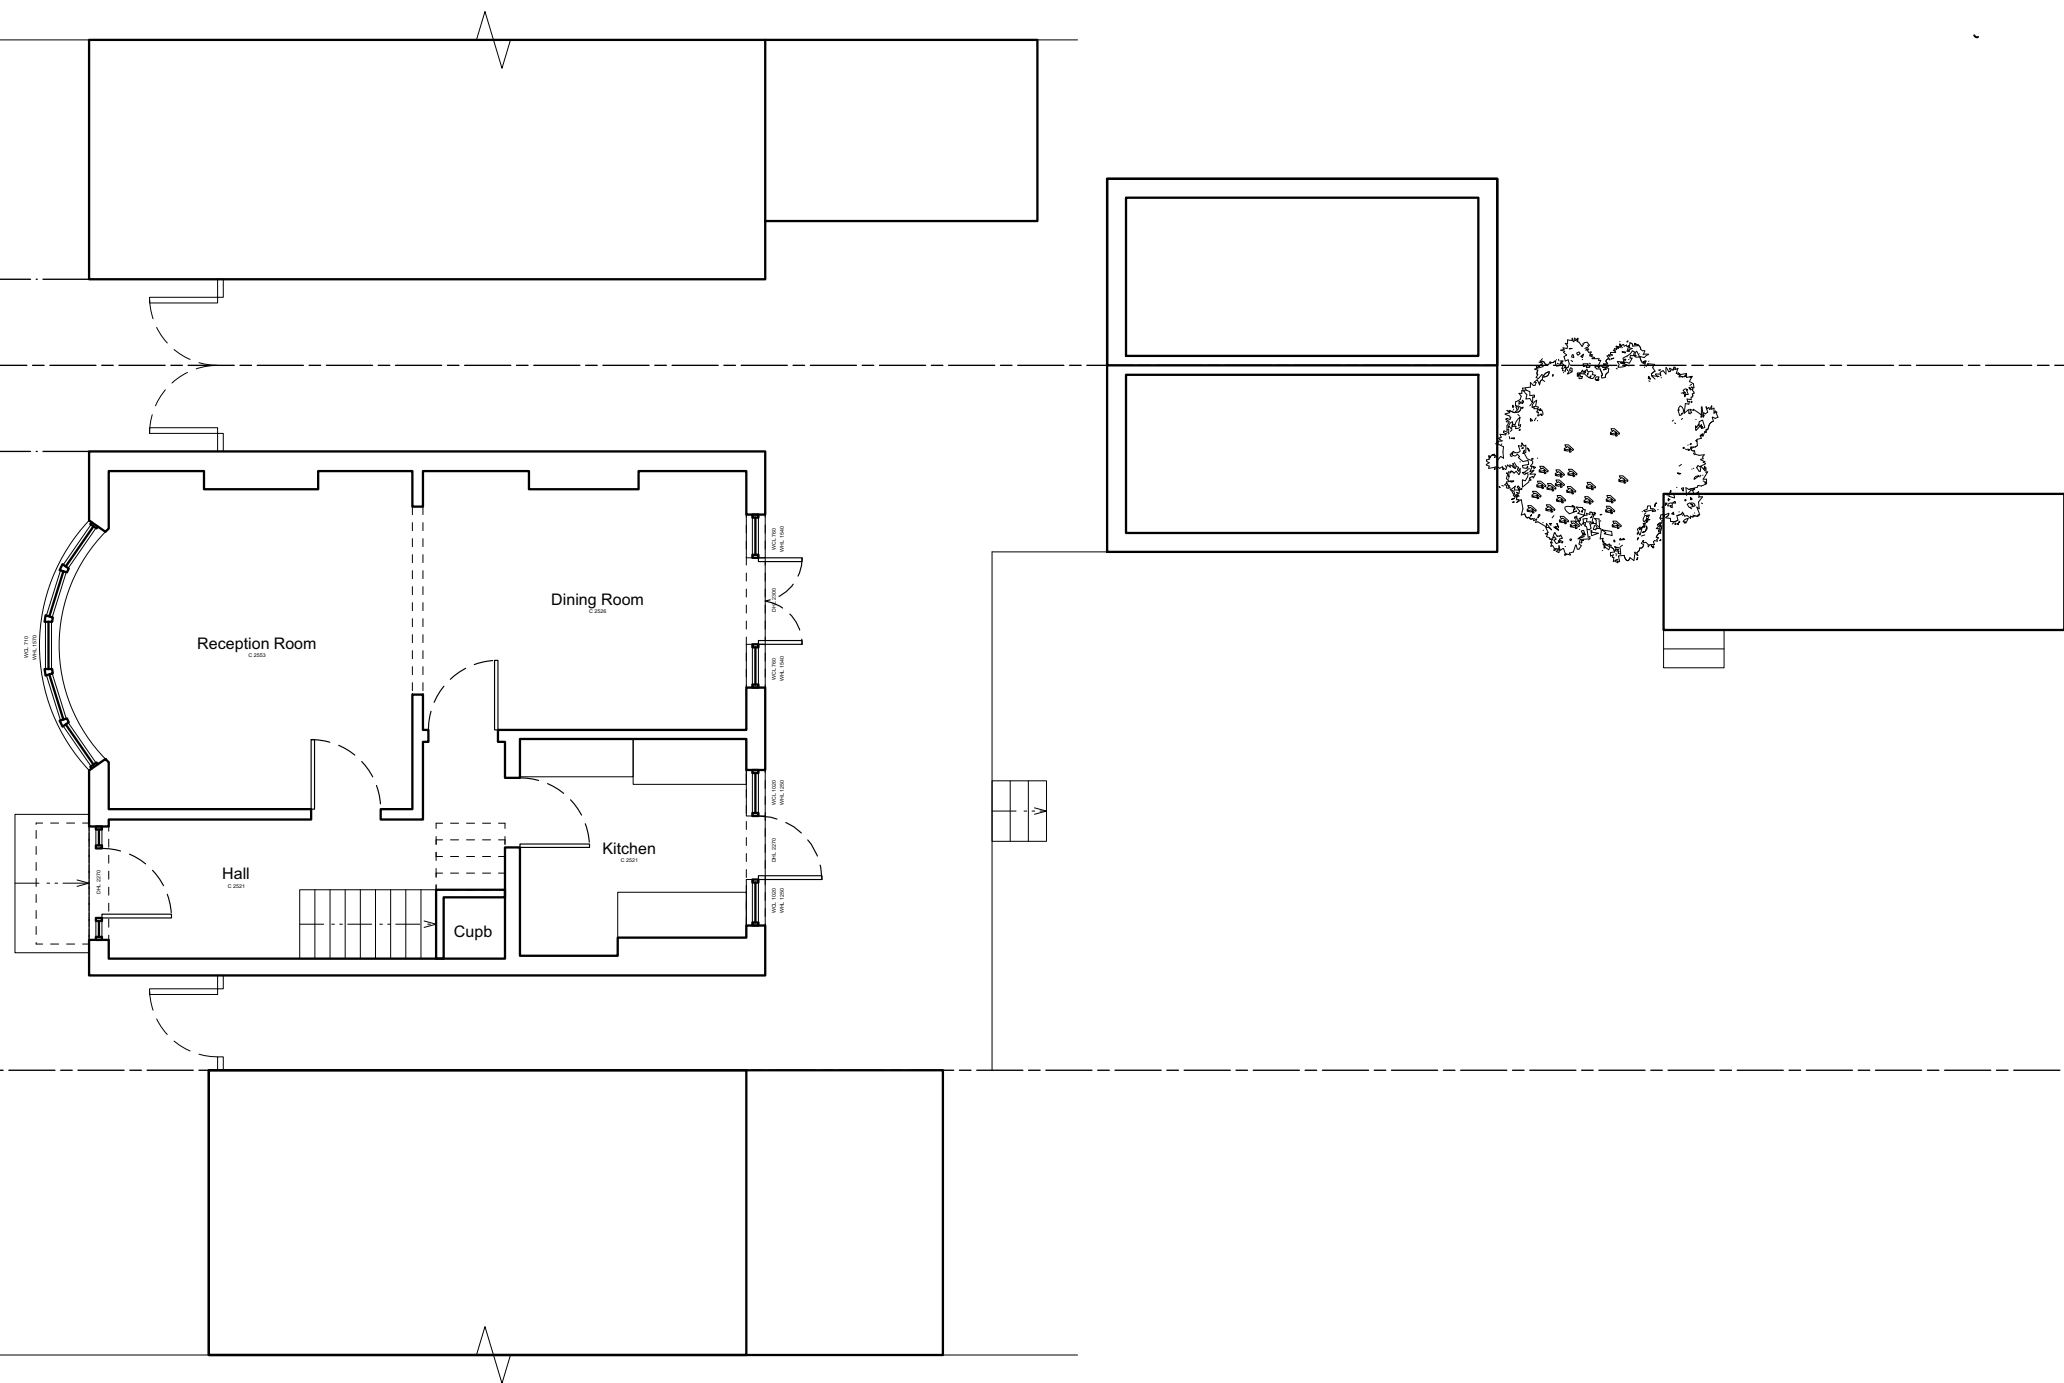


01 Existing Ground & Site Plan

1:100 @ A3

General Notes

- 1. Dimensions are in millimetres unless stated otherwise.
- 2. Levels are in metres AOD unless stated otherwise.
- 3. Dimensions govern. Do not scale off drawing.
- 4. All dimensions to be verified on site before proceeding.
- 5. All discrepancies to be notified in writing to Cubo Design Limited.

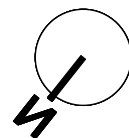 

| Rev | Date | Reason For Issue | Chk |
|-----------------------|------|------------------|-----|
| - | - | - | - |
| Scheme Level Drawings | | | |
| DRAWING STATUS | | | |

CUBO DESIGN LTD

T +44(0)7771 548 695
+44(0)7795 991 642

info@cubodesign.co.uk

Project
6 Cassilis Road, TW11RU

Drawing Title

Existing Ground & Site Plan

| | | |
|----------|------------|------------|
| Scale | Paper Size | Date |
| 1: 100 @ | A3 | 17.01.2025 |

Draw No. **CR_EX_00**