



01 Existing First Floor Plan
1:100 @ A3


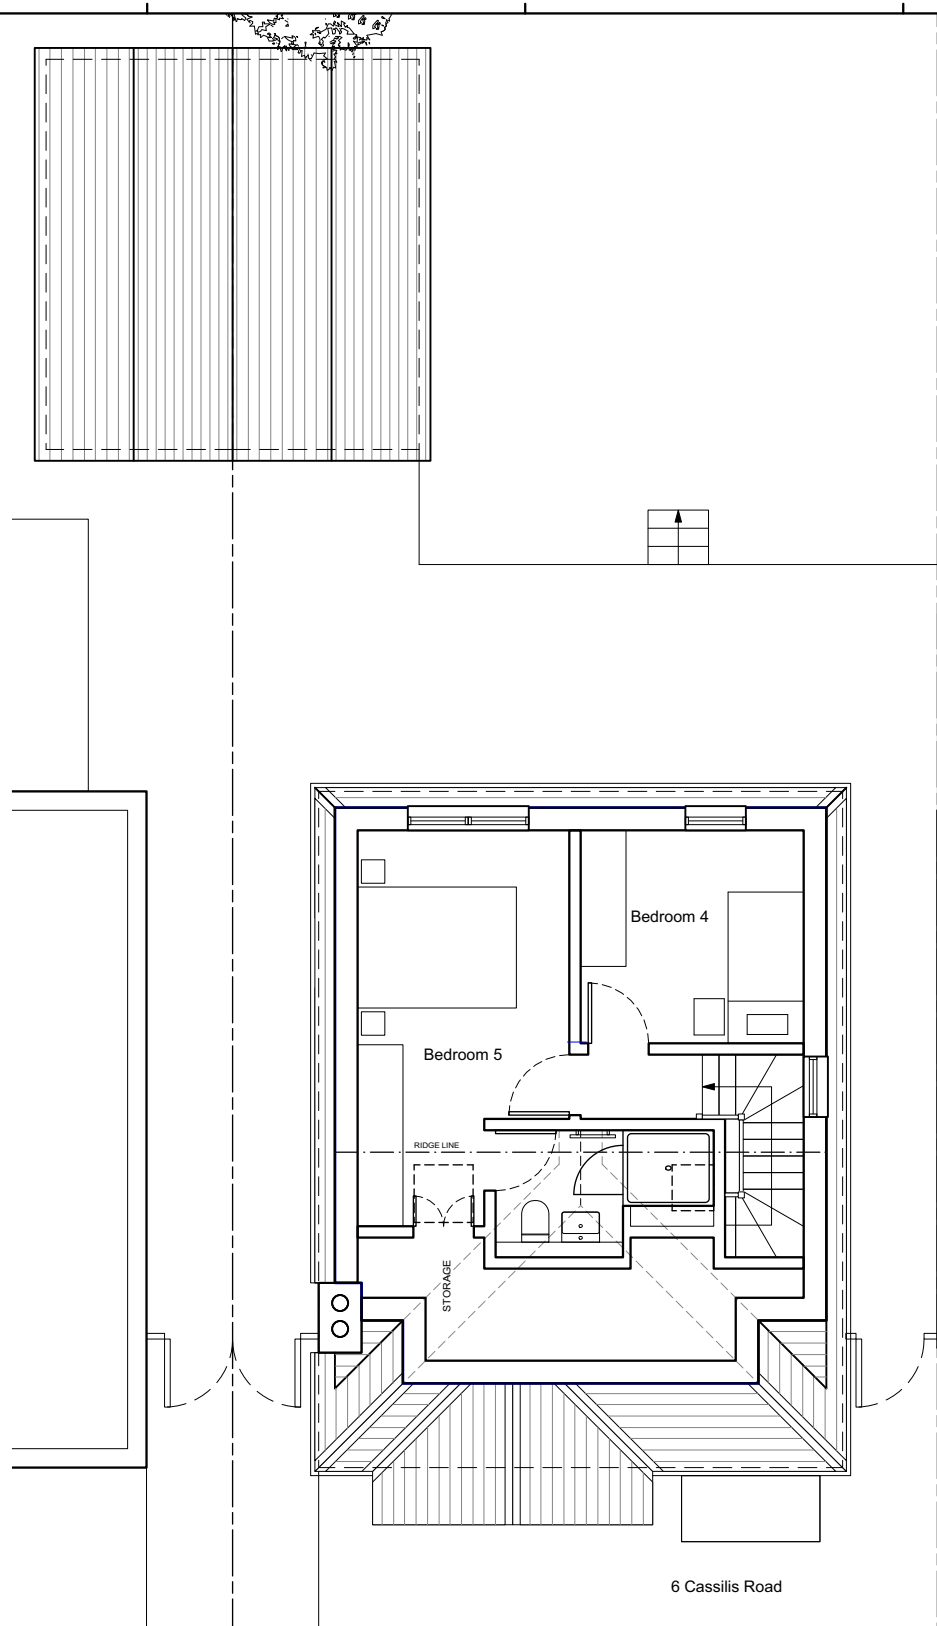


02 Existing Second Floor Plan
1:100 @ A3

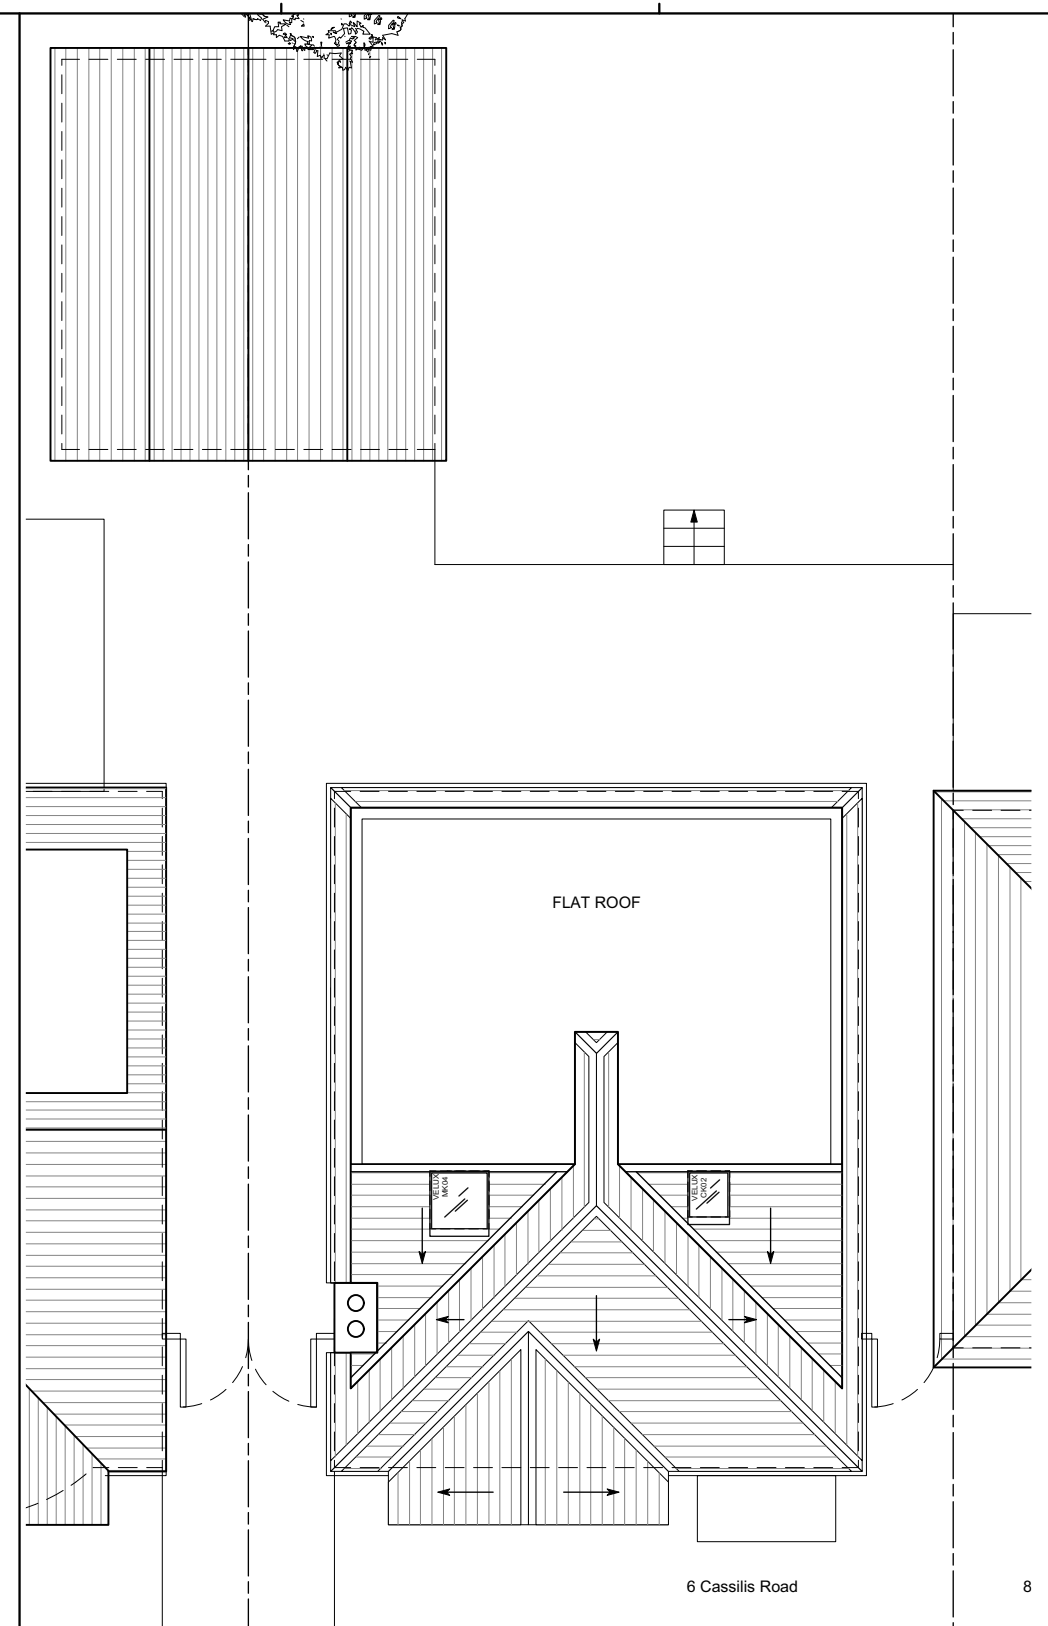

03 Existing Roof Plan
1:100 @ A3

- General Notes**
- Dimensions are in millimetres unless stated otherwise.
 - Levels are in metres AOD unless stated otherwise.
 - Dimensions govern. Do not scale off drawing.
 - All dimensions to be verified on site before proceeding.
 - All discrepancies to be notified in writing to Cubo Design Limited.

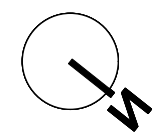 

Rev	Date	Reason For Issue	Chk
-	-	-	-
Scheme Level Drawings			
DRAWING STATUS			

CUBO DESIGN LTD
 T +44(0)7771 548 695
 +44(0)7795 991 642
 info@cubodesign.co.uk
 Project
 6 Cassilis Road, TW11RU

Drawing Title
Existing First, Second & Roof Plan

Scale	Paper Size	Date
1: 100 @	A3	17.01.2025

Draw No.
CR_EX_01