
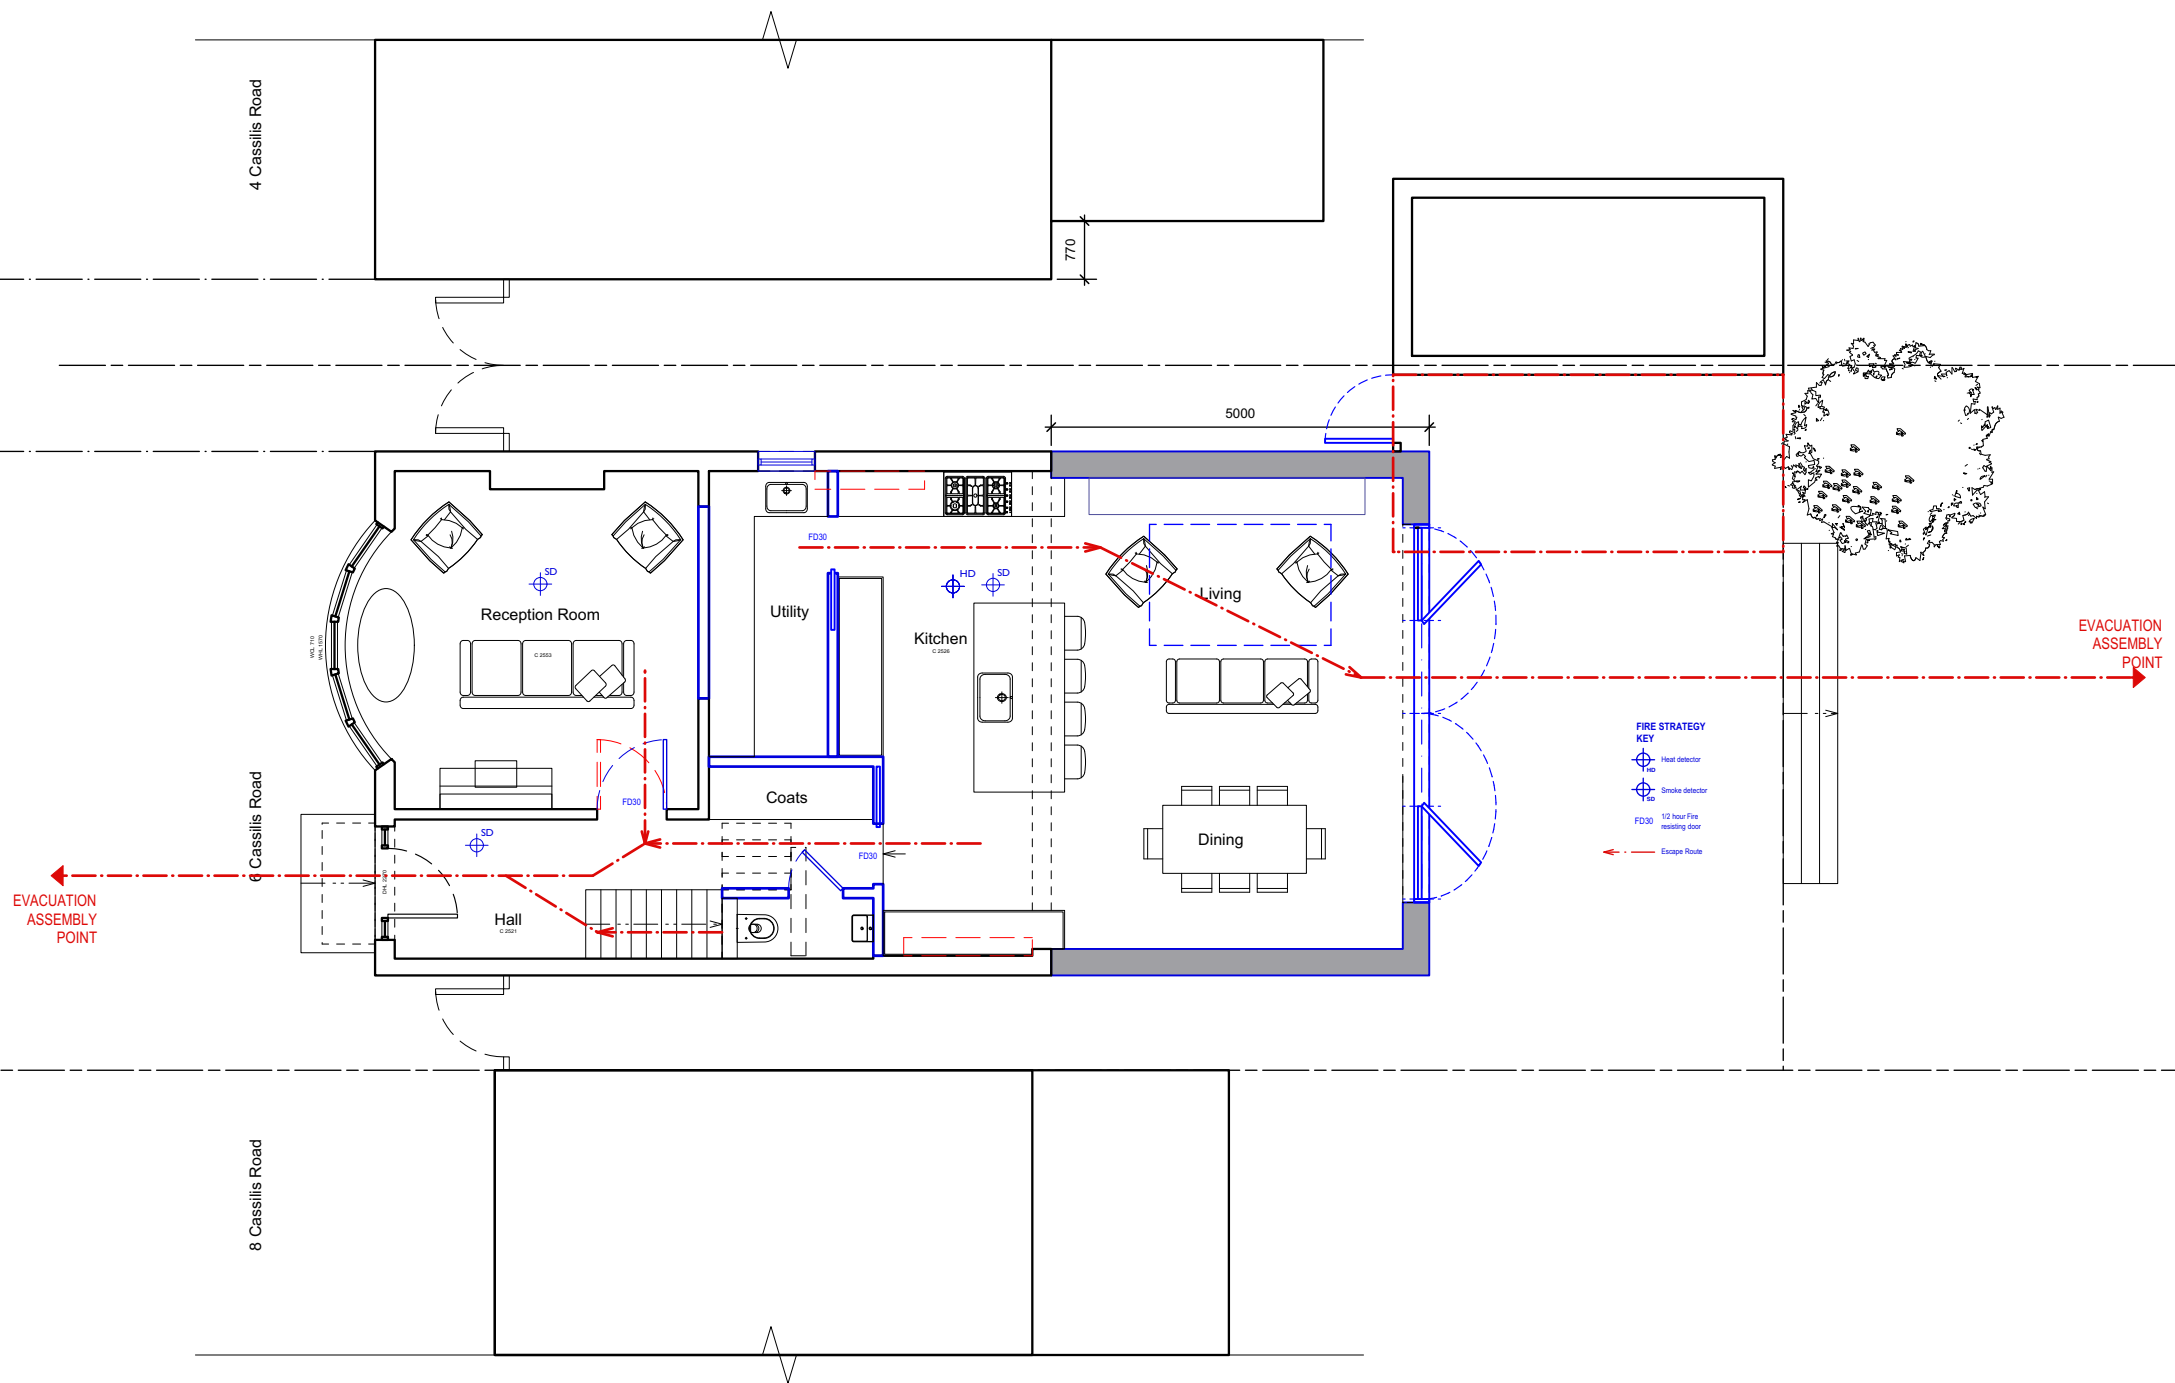




FIRE STRATEGY KEY

-  Heat detector
-  Smoke detector
- FD30 1/2 hour Fire resisting door
-  Escape Route



01 Proposed Ground & Site Plan
1:100 @ A3

- General Notes**
1. Dimensions are in millimetres unless stated otherwise.
 2. Levels are in metres AOD unless stated otherwise.
 3. Dimensions govern. Do not scale off drawing.
 4. All dimensions to be verified on site before proceeding.
 5. All discrepancies to be notified in writing to Cubo Design Limited.

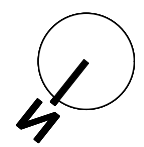 

Rev	Date	Reason For Issue	Chk
-	-	-	-
Scheme Level Drawings			
DRAWING STATUS			

CUBO DESIGN LTD
 T +44(0)7771 548 695
 +44(0)7795 991 642
 info@cubodesign.co.uk
 Project
 6 Cassillis Road, TW11RU

Drawing Title Proposed Ground & Site Plan		
Scale 1: 100 @	Paper Size A3	Date 17.01.2025
Draw No. CR_PR_00_RE		