




01 Proposed Front Elevation
1:100 @ A3

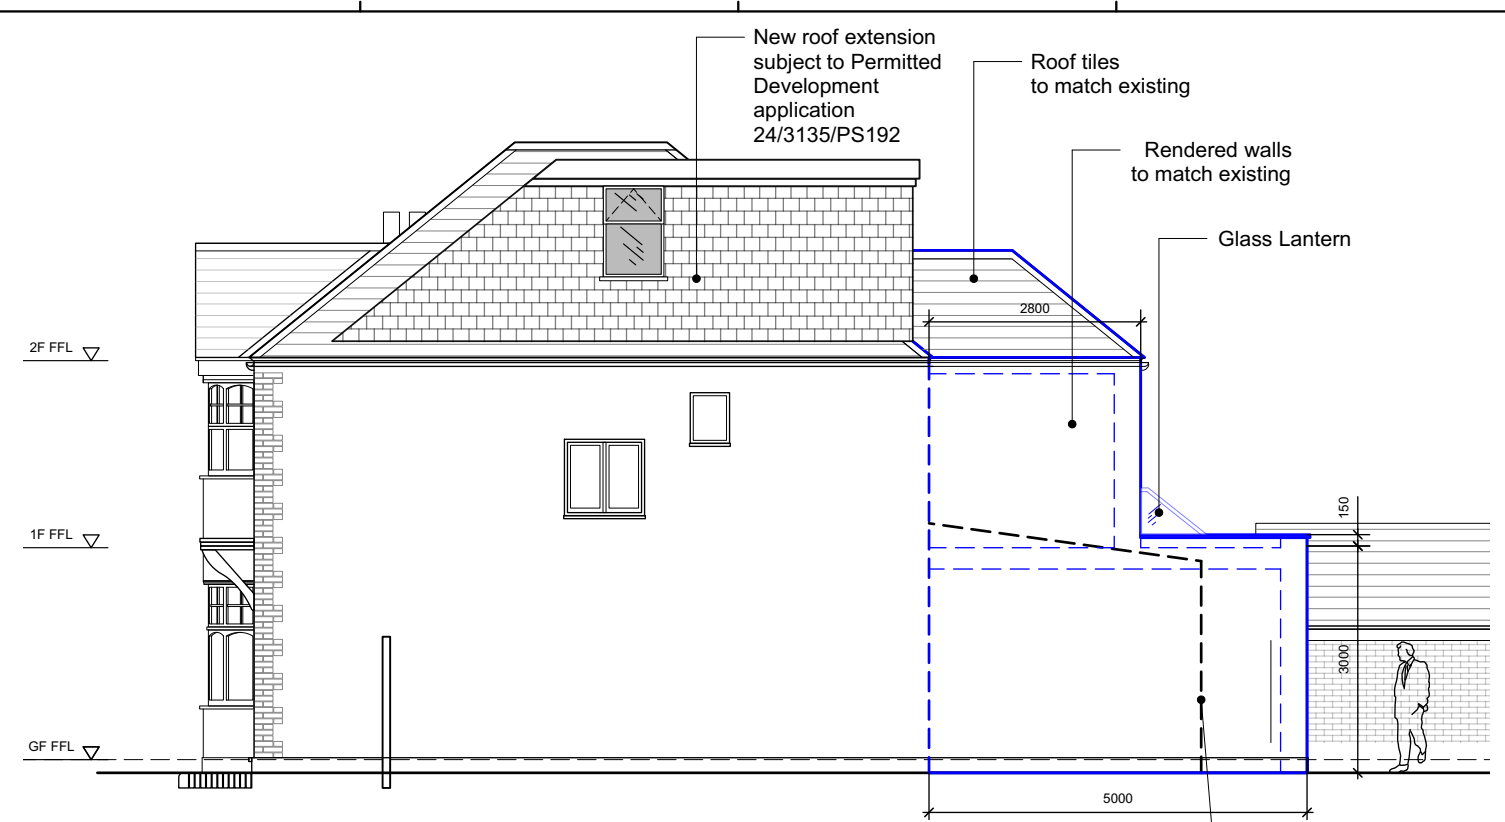

03 Proposed Side N-W Elevation
1:100 @ A3

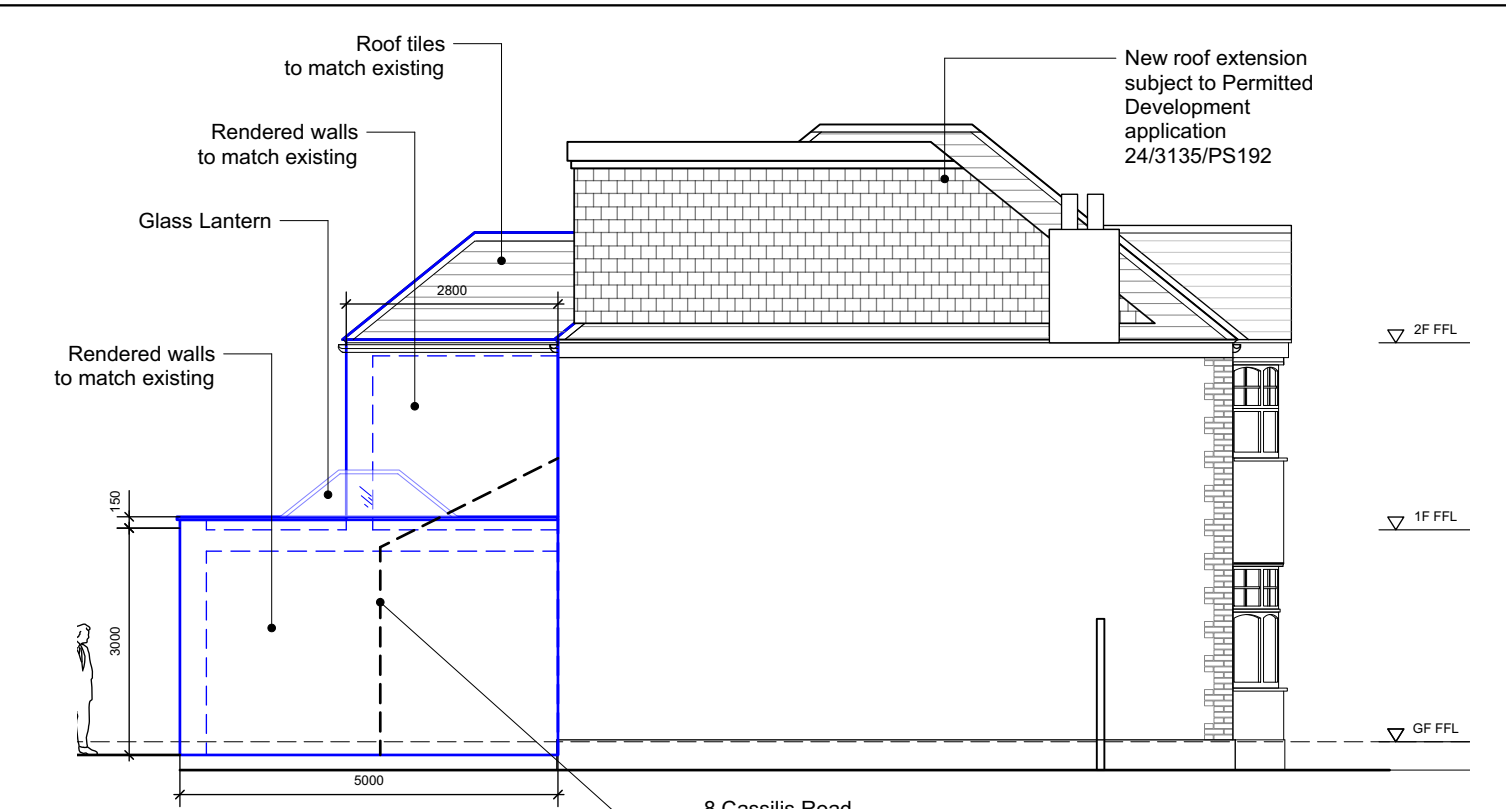


02 Proposed Side S-E Elevation
1:100 @ A3

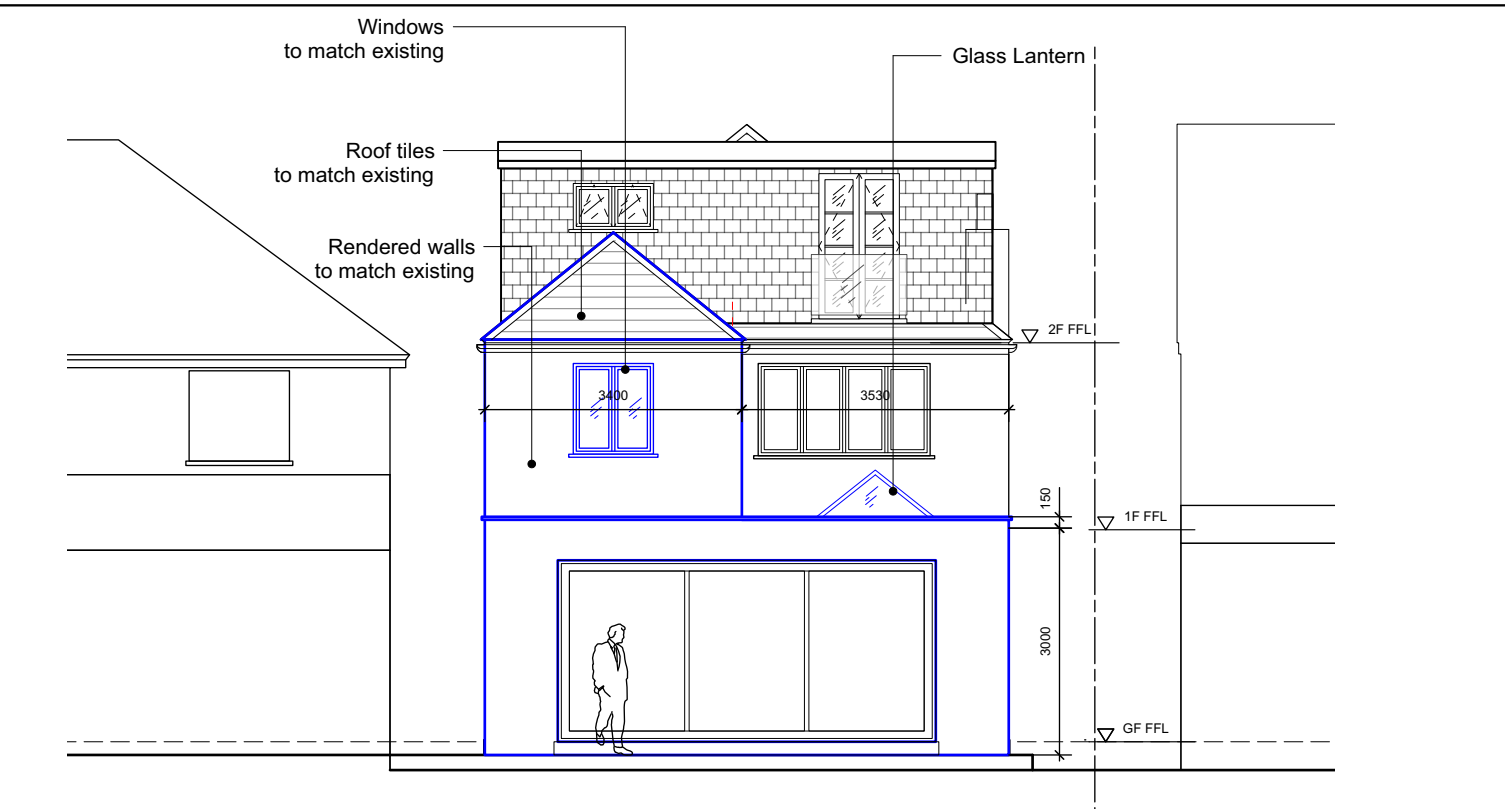

04 Proposed Rear Elevation
1:100 @ A3

- General Notes**
- Dimensions are in millimetres unless stated otherwise.
 - Levels are in metres AOD unless stated otherwise.
 - Dimensions govern. Do not scale off drawing.
 - All dimensions to be verified on site before proceeding.
 - All discrepancies to be notified in writing to Cubo Design Limited.

 

Rev	Date	Reason For Issue	Chk
A	03/01/25	Drawing Updated	AN

Scheme Level Drawings

DRAWING STATUS

CUBO DESIGN LTD

T +44(0)7771 548 695
+44(0)7795 991 642

info@cubodesign.co.uk

Project
6 Cassilis Road, TW11RU

Drawing Title Proposed Elevations		
Scale 1: 100 @	Paper Size A3	Date 17.01.2025
Draw No. CR_PR_02_RE		