



**A 01** | **EXISTING FRONT ELEVATION** | scale: 1:100




**A 01** | **PROPOSED FRONT ELEVATION** | scale: 1:100



**A 01** | **PROPOSED VIEW** | scale:



**A 01** | **EXISTING REAR ELEVATION** | scale: 1:100

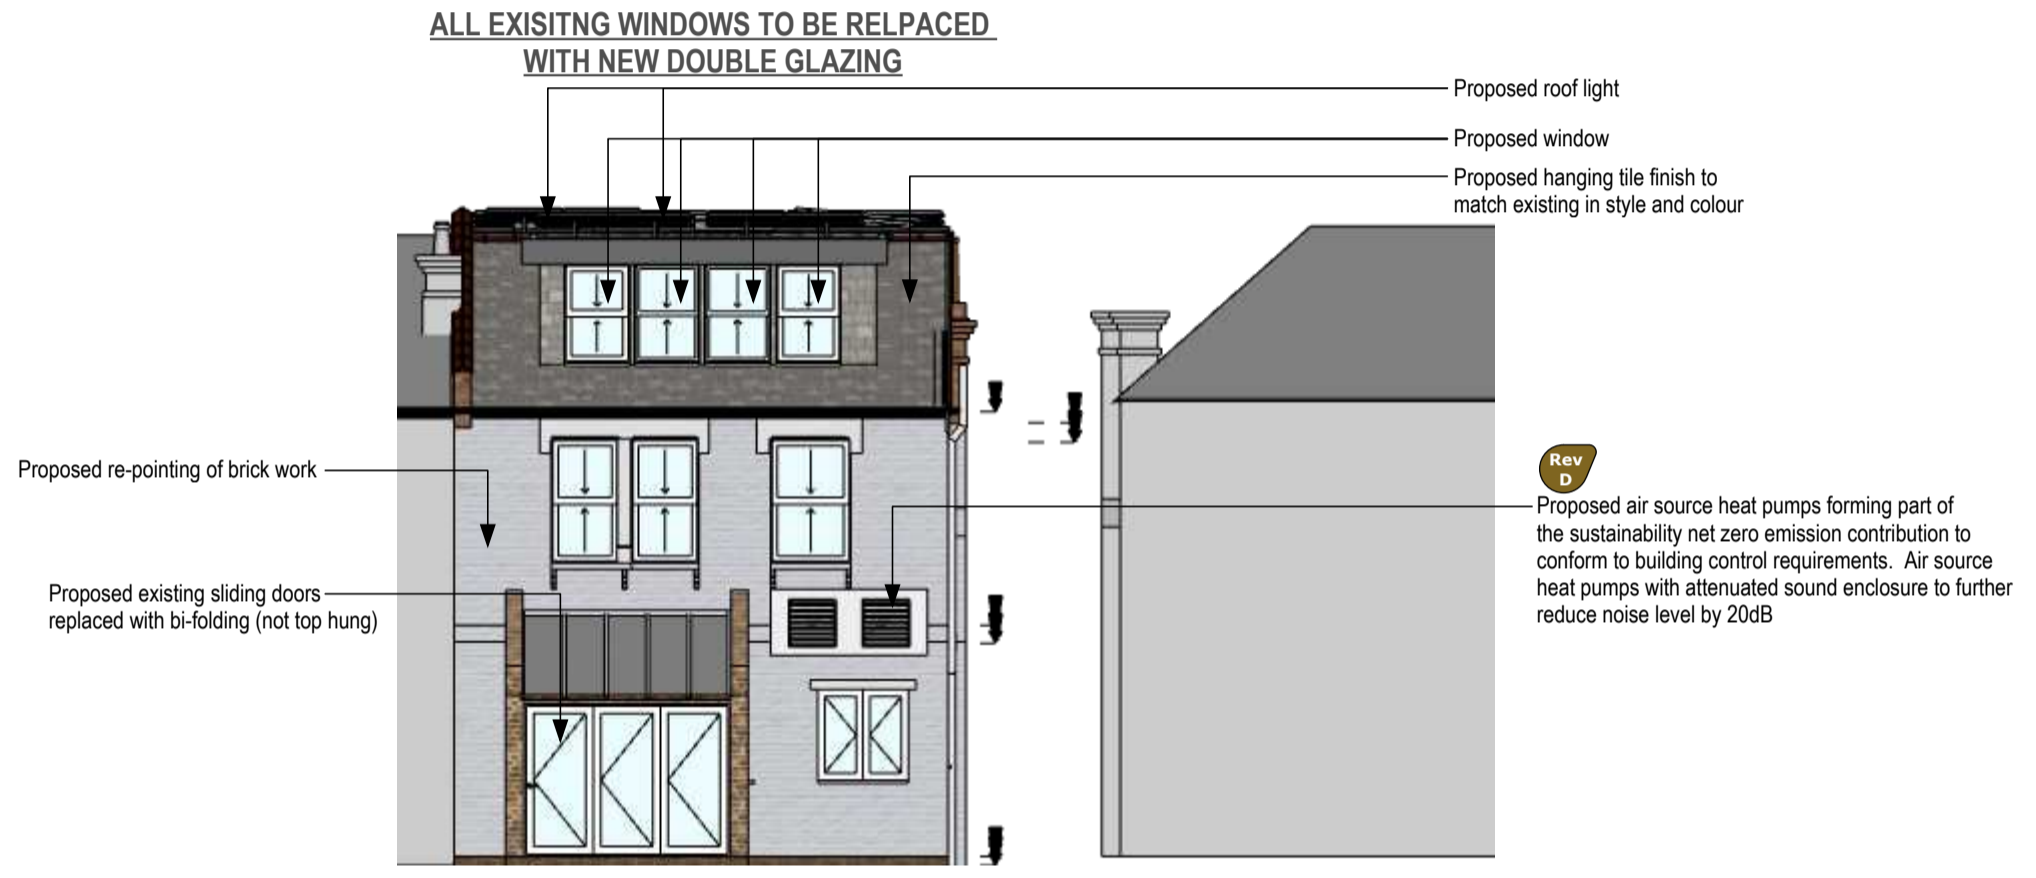


**A 01** | **PROPOSED REAR ELEVATION** | scale: 1:100



**A 01** | **PROPOSED VIEW** | scale:



**A 01** | **EXISTING SIDE ELEVATION** | scale: 1:100

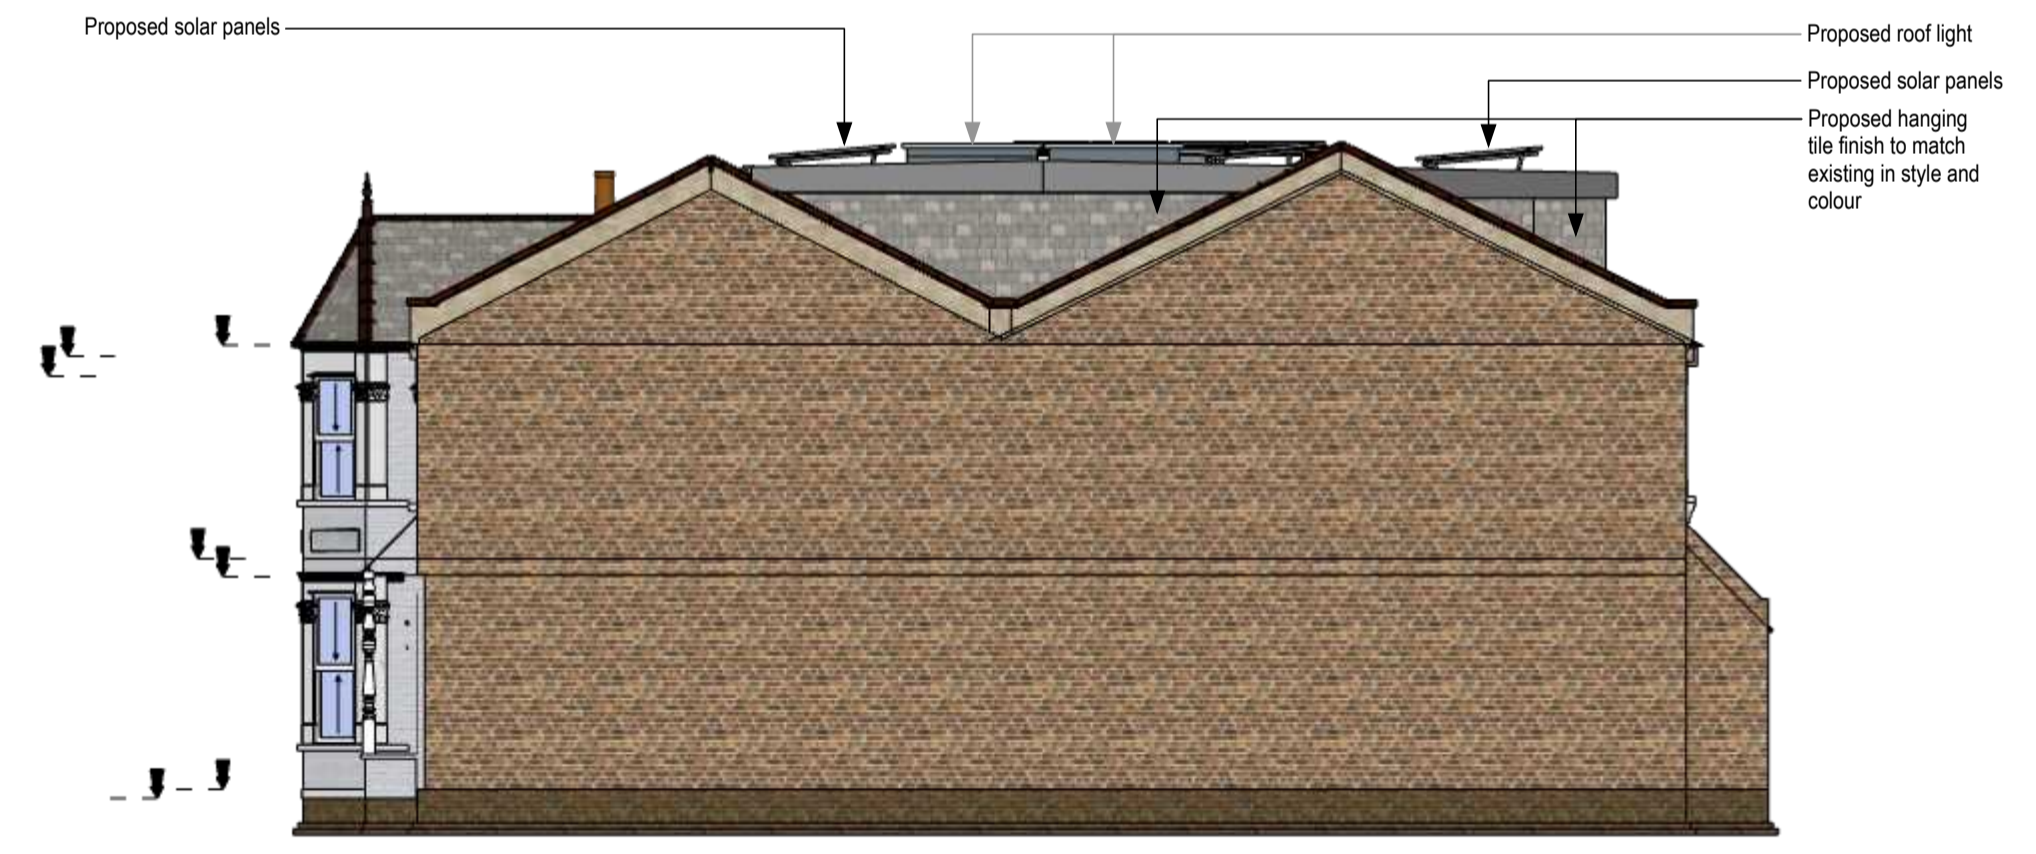

**A 01** | **PROPOSED SIDE ELEVATION** | scale: 1:100



**A 01** | **EXISTING SIDE ELEVATION** | scale: 1:100



**A 01** | **PROPOSED SIDE ELEVATION** | scale: 1:100

**COORDINATION**

<span style="color: green;">■</span> Preliminary Design	<span style="border: 1px solid black; display: inline-block; width: 10px; height: 10px;"></span> Building Upgrade
<span style="color: green;">■</span> LDC Submitted	<span style="border: 1px solid black; display: inline-block; width: 10px; height: 10px;"></span> Building Control Sign off
<span style="border: 1px solid black; display: inline-block; width: 10px; height: 10px;"></span> Planning Granted	<span style="border: 1px solid black; display: inline-block; width: 10px; height: 10px;"></span> Thames Water

