



EXISTING ELEVATION SIDE A
SCALE 1:100

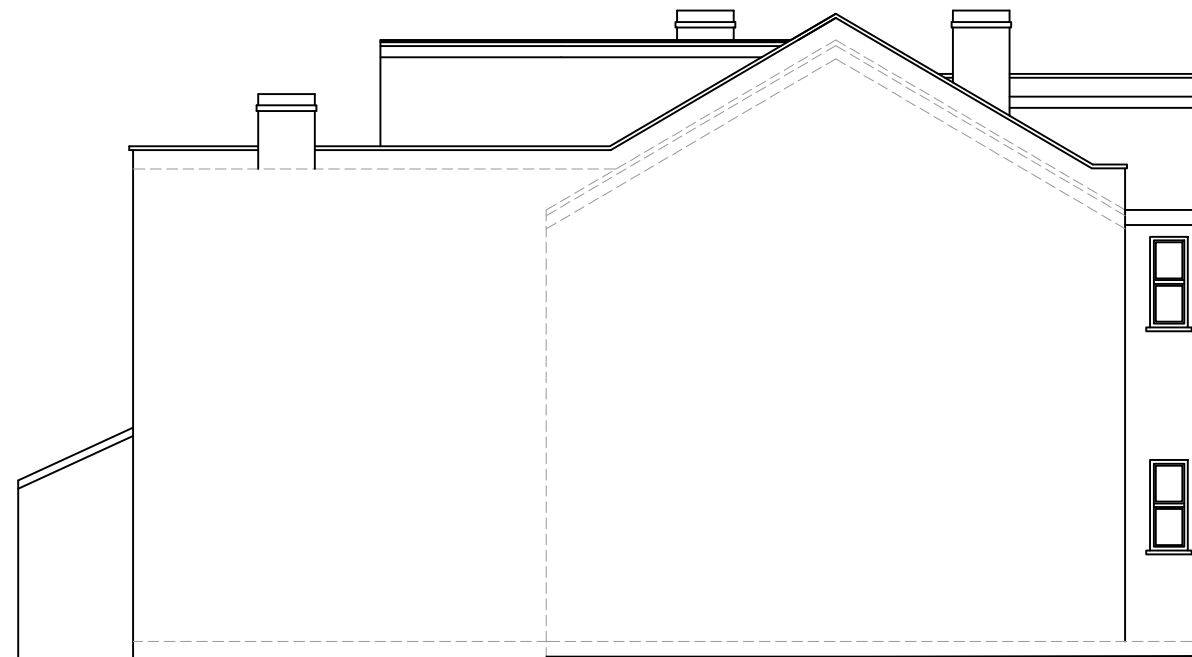


EXISTING ELEVATION SIDE B
SCALE 1:100

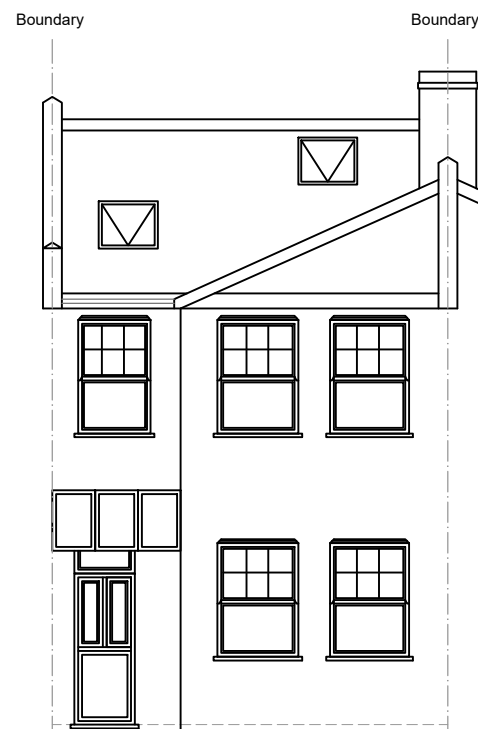

EXISTING FRONT ELEVATION
SCALE 1:100



EXISTING REAR ELEVATION
SCALE 1:100

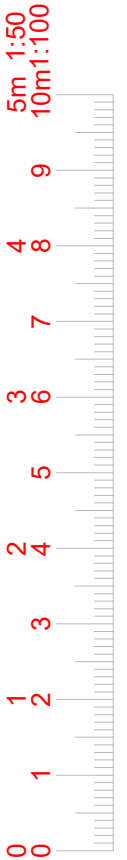

www.FastPlansUK.co.uk

Project: EXTENSION

Address: 17 STATION ROAD TW11 9AA

Scale: 1:100 @ A3	Dwg. no: A06
Drawn by: O.B.S	Date Drawn: 15-SEP-2023

For Drawings Tel: 020 3542 1777

E-mail: plans@FastPlansUK.co.uk