


PROPOSED ELEVATION SIDE A  
SCALE 1:100

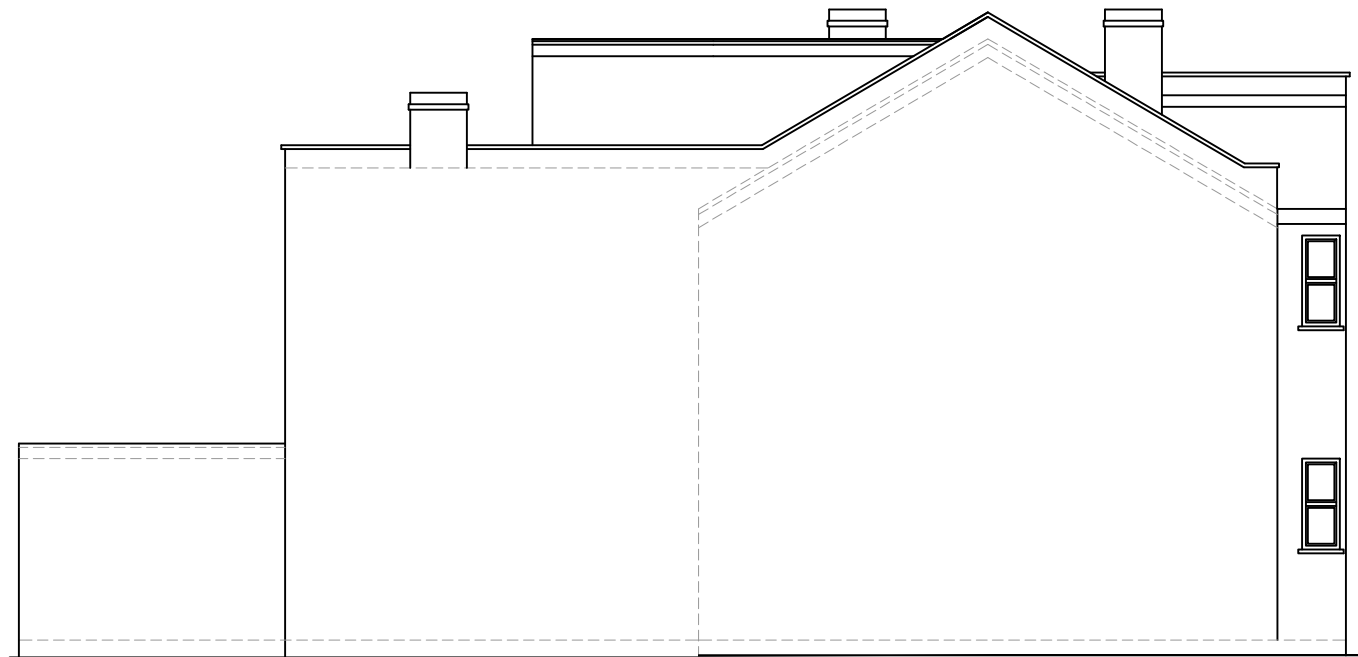

PROPOSED ELEVATION SIDE B  
SCALE 1:100

5m 1:50  
10m 1:100

9

8

7

6

5

4


3

2


1

0

ALL PROPOSED MATERIALS TO MATCH  
THOSE OF EXISTING PROPERTY

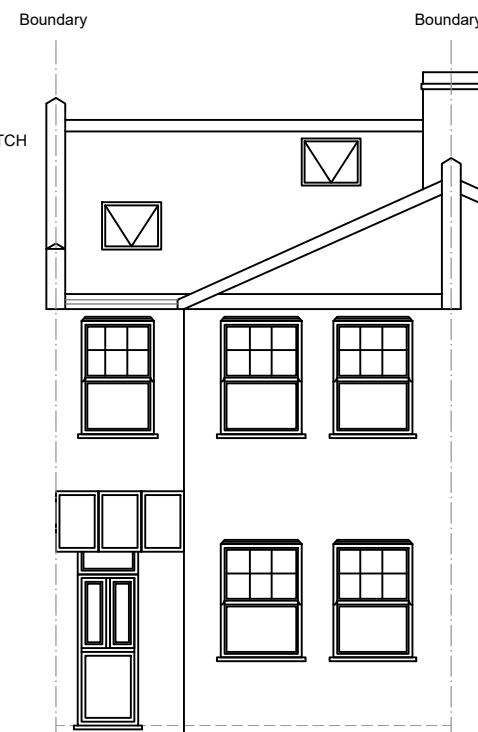

PROPOSED FRONT ELEVATION  
SCALE 1:100

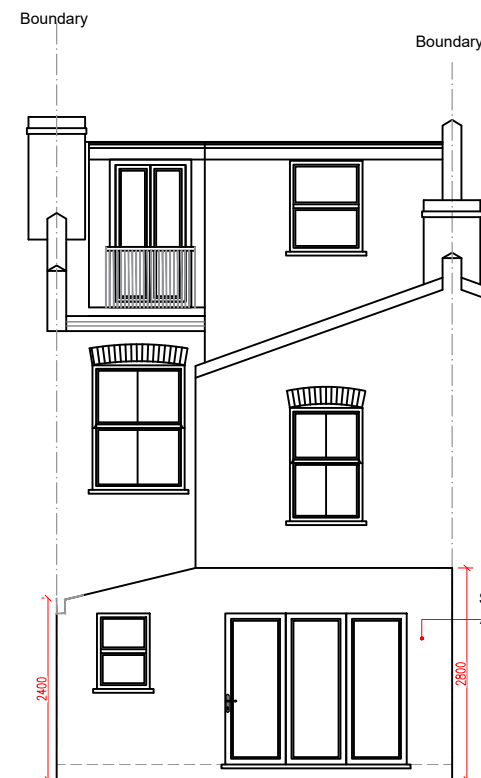

PROPOSED REAR ELEVATION  
SCALE 1:100

HEIGHT AND DEPTH OF PROPOSED EXTENSION  
SAME/SIMILAR TO RECENTLY APPROVED  
APPLICATIONS AT 13 & 15 STATION RD



www.FastPlansUK.co.uk

Project:  
EXTENSION

Address:  
17 STATION ROAD TW11 9AA

Scale: 1:100 @ A3	Dwg. no: A07
Drawn by: O.B.S	Date Drawn: 15-SEP-2023

For Drawings Tel: 020 3542 1777

E-mail: plans@FastPlansUK.co.uk