




1 Location Plan  
12300 Scale = 1:1250

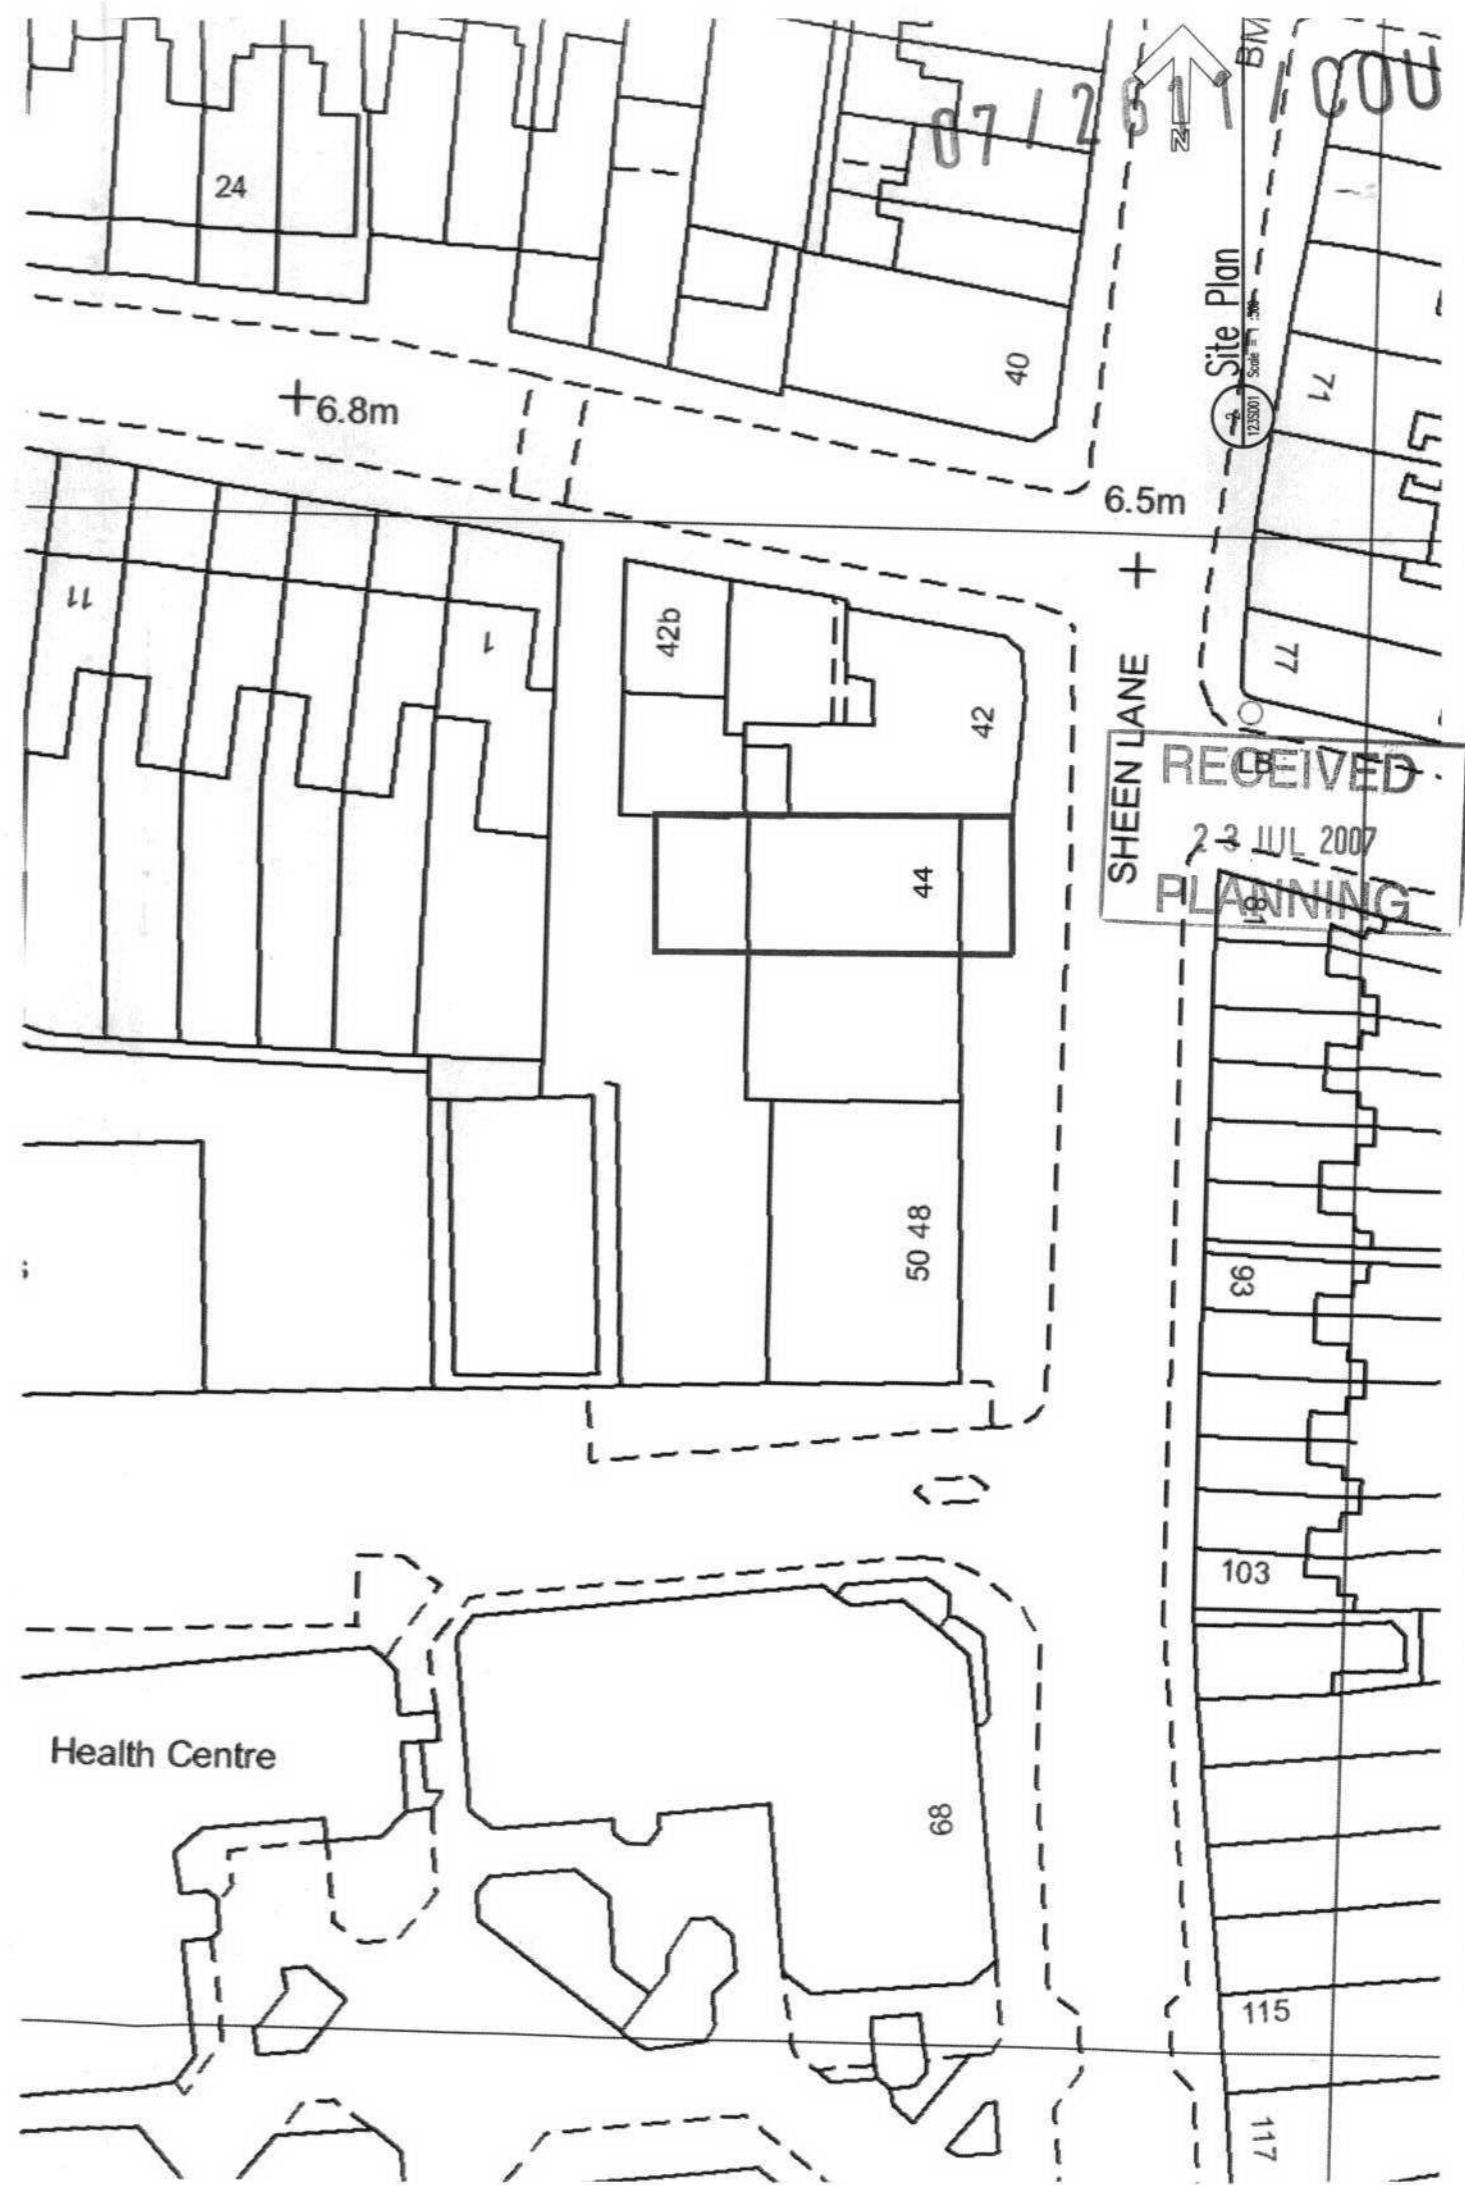

RECEIVED  
23 JUL 2007  
PLANNING

Suffix	Revisions	Date	Suffix	GENERAL NOTES	CONTRACT	Application for change of use	Drawing Title	AKI AKIWIKI
				<p>All dimensions to be checked on site prior to the start of any work.</p> <p>No dimensions should be used in conjunction with other Architect's drawings.</p>	<p>Charles &amp; Alfred Freedman 44 Sheen Lane East Sheen London</p>	<p>shop/cafè use from Office to Restaurant</p>	<p>Existing Location plan Site Plan Dep No. 123 SD01 Scale 1:1250 1:500</p>	<p>44 Church Hill Road, MIDLESEX HA5 8NY M 07550 33287</p>
								<p>Date: March 2007 Drawn by: A. Akwiwki</p>