


07/2/11/COU

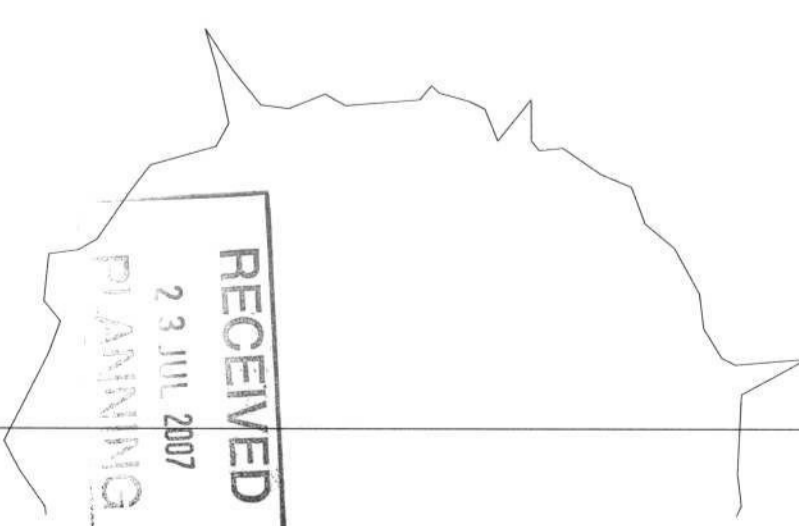

1 Existing Ground Floor Plan
1235002 Scale = 1:50

Suffix	Revisions	Date	Suffix	GENERAL NOTES	Contract	Drawing Title	AKI AKIUMI
				All dimensions to be checked on site prior to the production of all working and/or fabrication drawings and all setting-out and of site works. This drawing should be read in conjunction with other Architect's drawings.	Charles & Alfred Freedman 44 Sheen Lane East Sheen London	Existing Ground Floor Plan	48 Churchill Road Edgware Middlesex HA8 6NY T: 0208 9056674 M: 07950 282497
					Application for change of use use from Office to Restaurant shop/cafe	Dwg. No. 123 SD 02 Scale 1:50	Date March 2007 Drawn by A. Akiwumi