

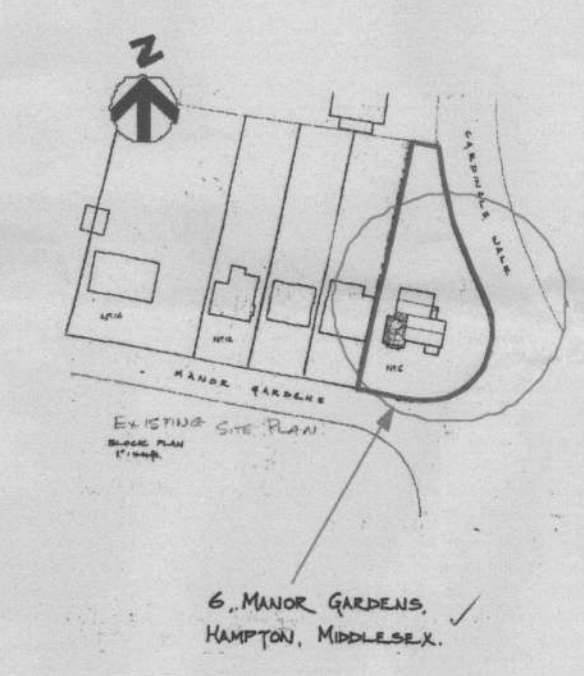
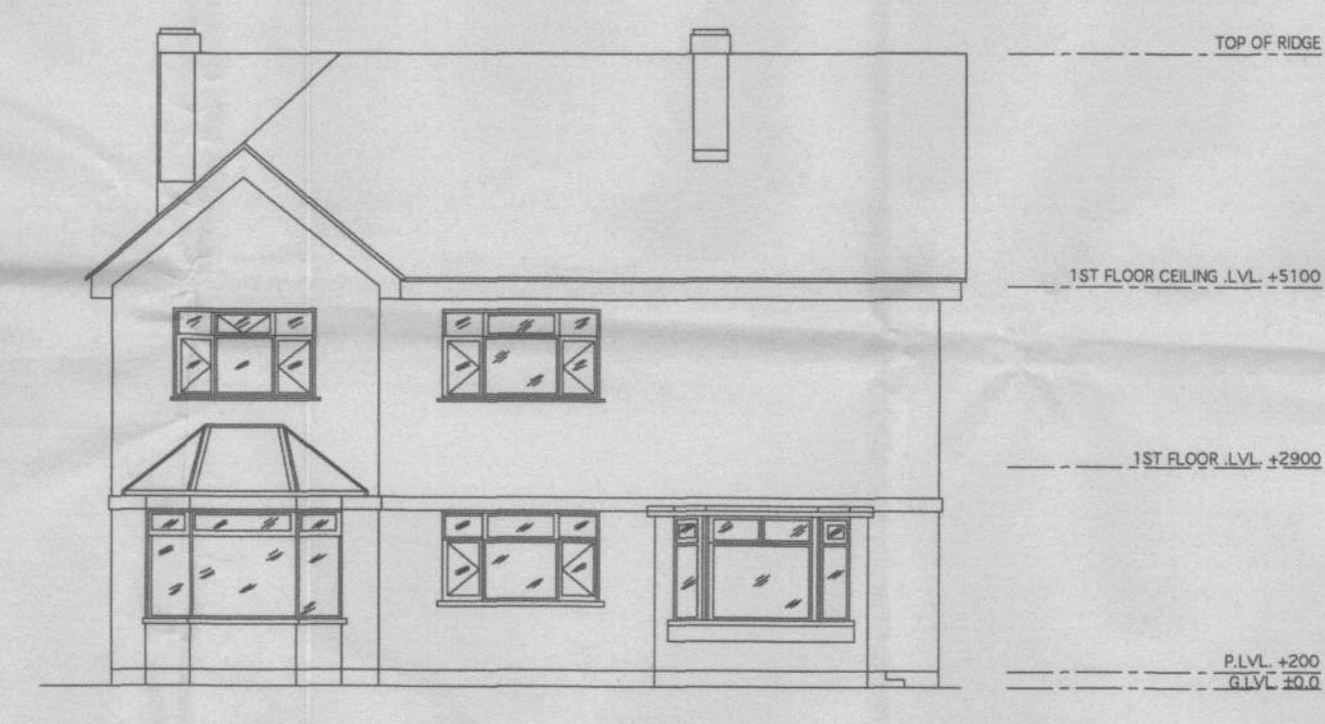


07/3341/HOT

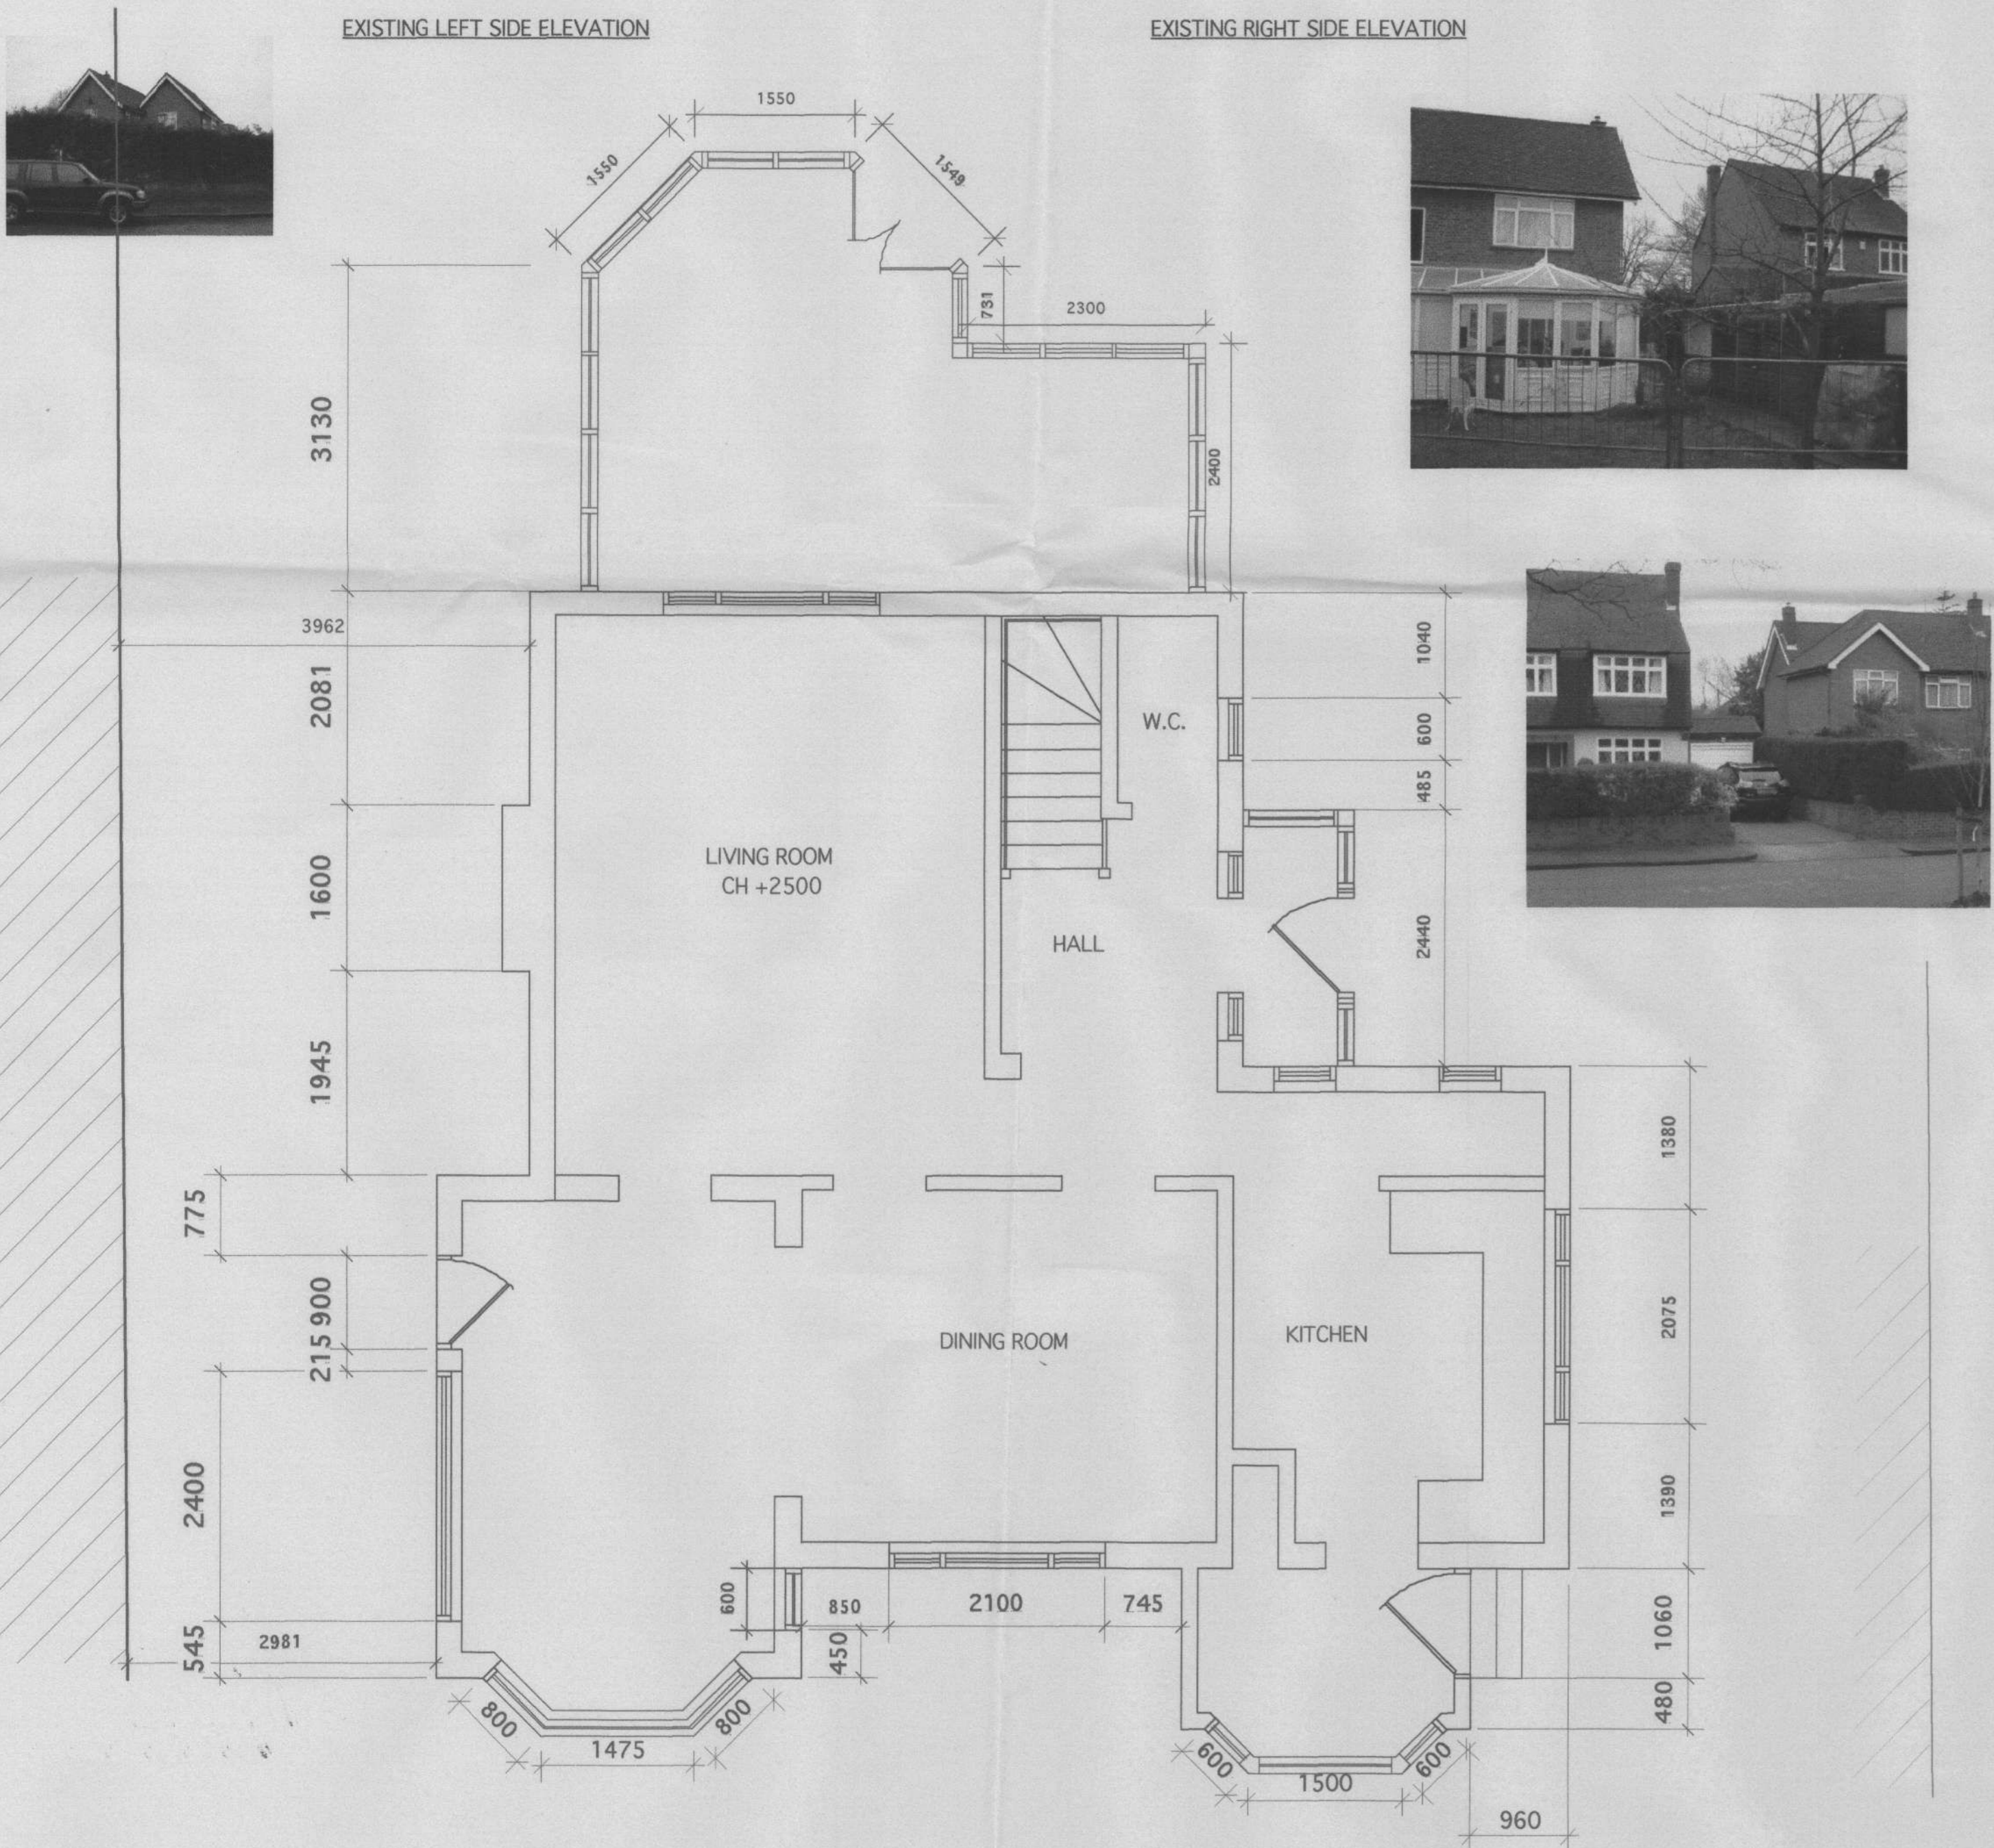


LONDON BOROUGH OF
RICHMOND UPON THAMES
19 SEP 2007
PLANNING

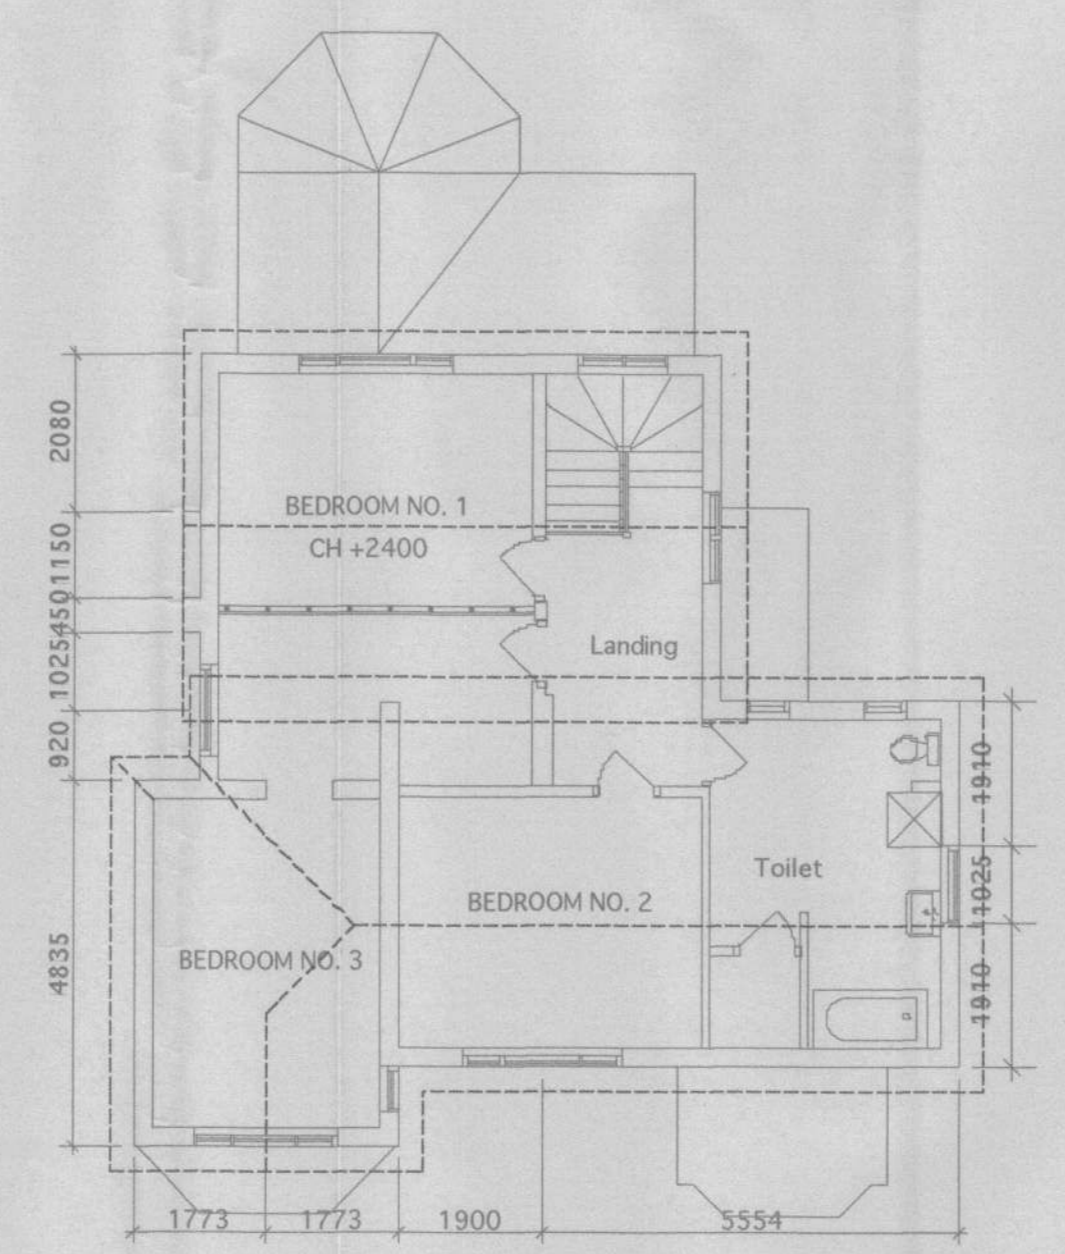

Revisions:

Client:
The Herbert Family

Title:
Measurement Survey
6 Manor Gardens Road
Hampton
Middlesex TW2 2TU
Home Tel 020 8979 5516

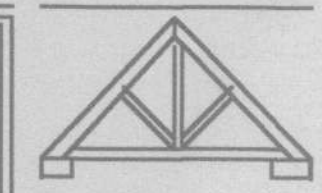

ENGLISHAUS
Tel: +44 (0) 208 255 0595
Fax: +44 (0) 208 287 3441

Scale: 1:100
1:50 &
1:1250
Date: 21/2/07
Number: EH 2805/02

ENGLISHAUS
LIMITED
© EnglishHaus 1995

EXISTING GROUND FLOOR PLAN

EXISTING FIRST FLOOR PLAN