


07 / 3470 / FUL

Important Notes  
 - All dimensions to be checked on site  
 - Do not scale off this drawing  
 - All dimensions are shown in millimetres unless stated  
 - If a Note is shown on sheet for purpose of issue  
 - As no benchmark available we estimate our levels to be 10m below the Ordnance Survey benchmark level

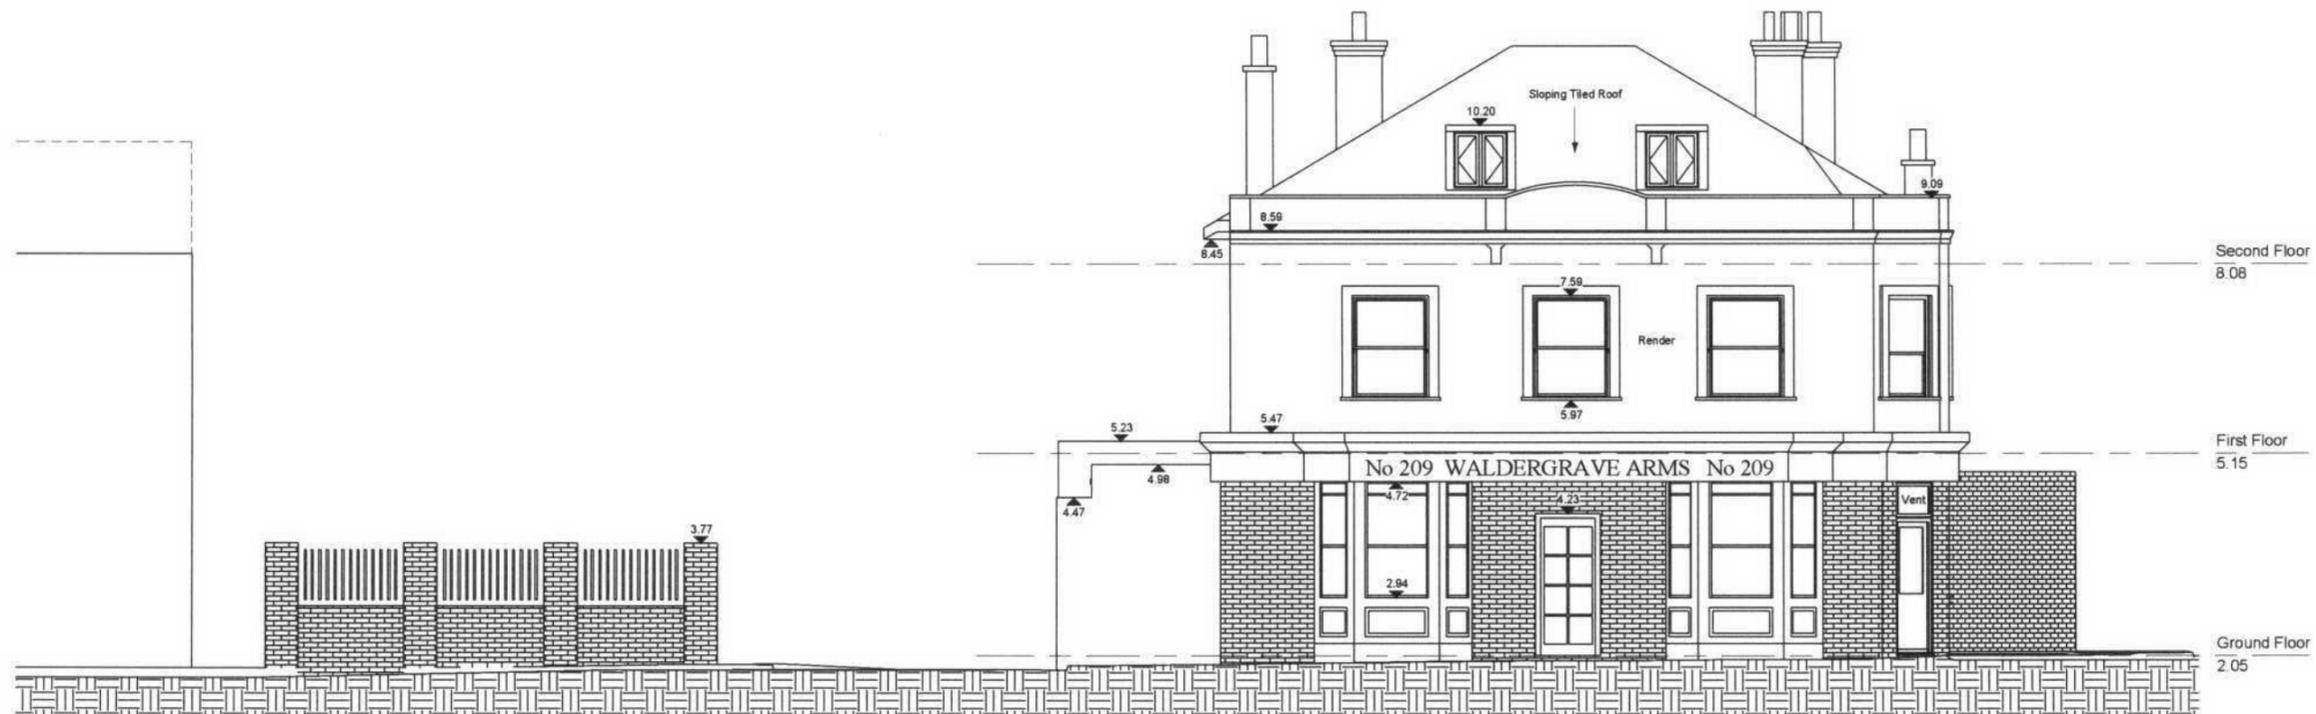

1 Existing East Elevation  
 1:50 @ A1 1:100 @ A3

Revision	Date
<b>HFBT Architects</b> London Office Unit C, 3 White Mews 25-28 Stanbury Street London SE11 4AB Thames Gateway Office 33 Progress Road Leigh-On-Sea Essex SS9 5PR T: 0870 766 9371 F: 0870 766 9372 E: mail@hfbt.co.uk	
<b>HFBT</b>	
Client Dukehouse Properties Ltd	
Project Title 209 Waldergrave Road	
Drawing Title <b>East Elevation</b>	
Scale 1:50 @ A1 / 1:100 @ A3 - Unless otherwise stated	
Date 31/05/06	
Project Number	Revision
499	EX-003

LONDON BOROUGH OF  
 RICHMOND UPON THAMES  
 05 OCT 2007  
 PLANNING

Copyright: This drawing is copyright and reproduction without prior consent is expressly forbidden