


07 / 3470 / FUL


Important Notes
 - All dimensions to be checked on site
 - Do not scale off this drawing
 - All dimensions are shown in mm unless otherwise stated
 - Refer to drawing issue sheet for purpose of issue
 - If in doubt ask

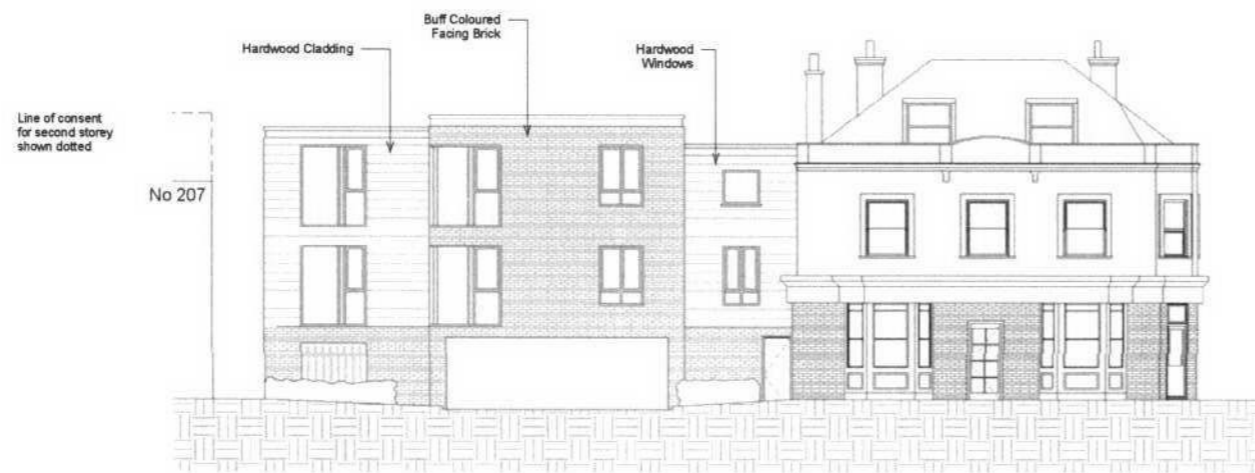

1 East Elevation From Waldegrave Road
 1:100 @ A1 1:200 @ A3

Copyright: This drawing is copyright and reproduction without prior consent is expressly forbidden

PLANNING APPLICATION

Revision	Date	
HFBT Architects London Office Unit C, 3 Whitacre Mews 26-28 Stannary Street London SE11 4AB Thames Gateway Office 29 Progress Road Leigh-On-Sea Essex SS9 5SR T: 0870 766 9371 F: 0870 766 9372 E: mail@hfbt.co.uk		
Client Dukelane Properties Ltd		
Project Title 209 Waldegrave Road		
Drawing Title East Elevation From Waldegrave Road Scheme 10		
Scale 1:50 @ A1 / 1:100 @ A3 - Unless otherwise stated Date 26.10.06		
Project Number	Drawing Number	
499	PL-200	

LONDON BOROUGH OF
 RICHMOND UPON THAMES

 05 OCT 2007

 PLANNING