


07 / 3470 / FUL

Important Notes

- All dimensions to be checked on site
- Do not scale off this drawing
- All dimensions are shown in millimetres otherwise stated
- Refer to drawing sheets for purpose of issue
- If in doubt ask

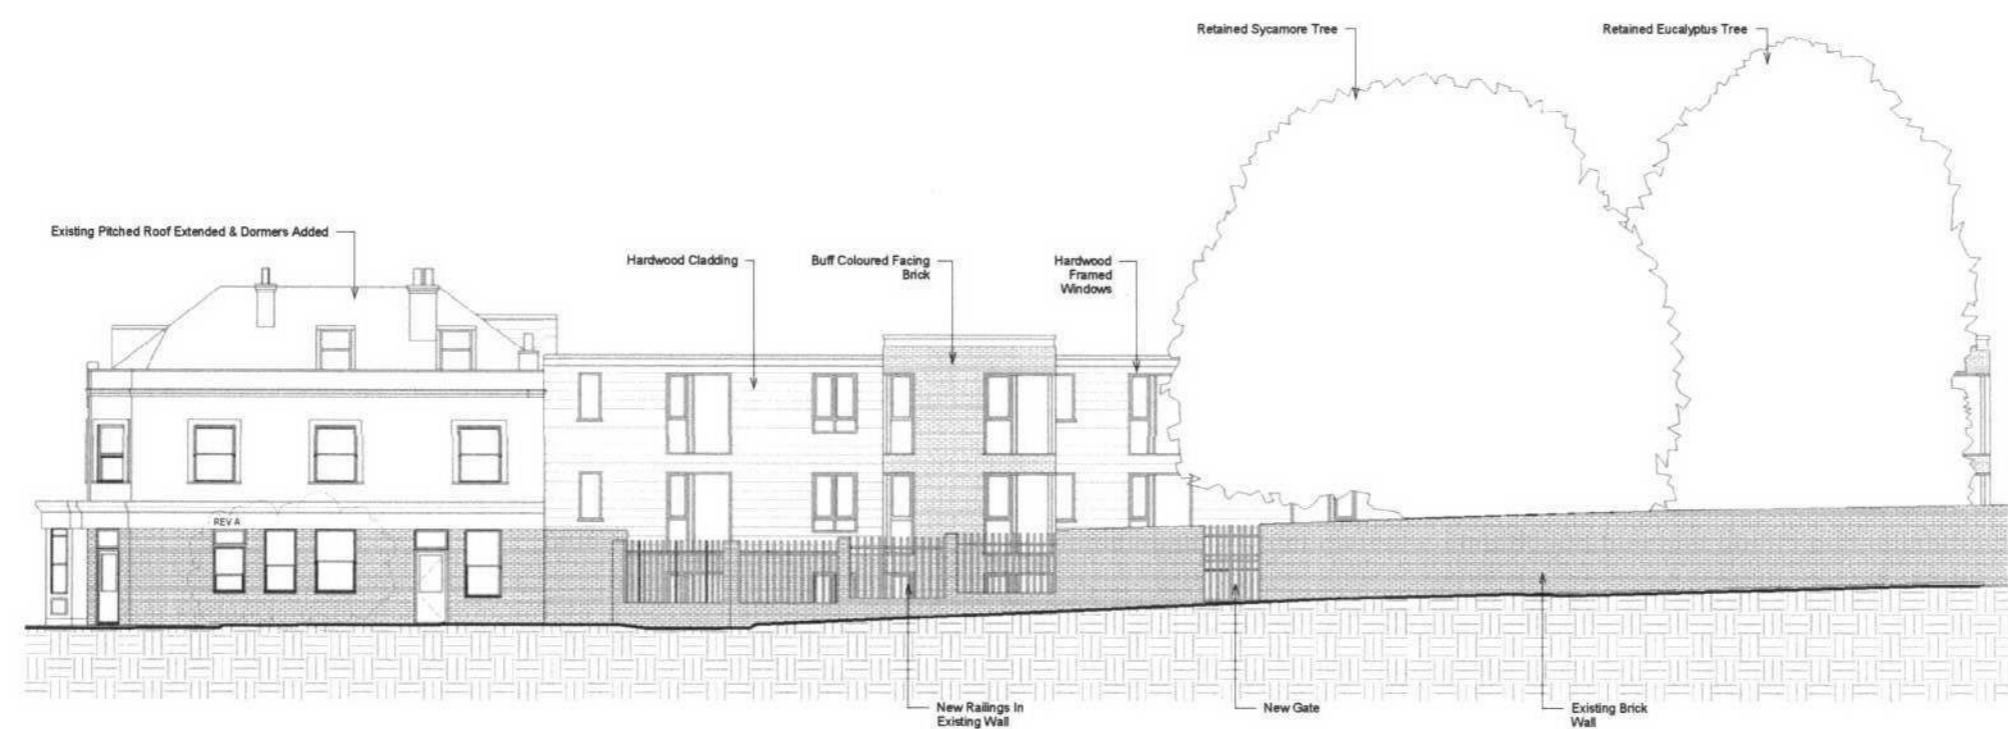

1 North Elevation From Shacklegate Lane
 1:100 @ A1 1:200 @ A3

PLANNING APPLICATION

25/03/07 Ground Floor Existing Pub Windows Retained A

HFBT Architects
 London Office
 Unit C, 3 Whitacre Mews
 26-28 Stanbury Street
 London, SE11 4AP

Thames Gateway Office
 29 Progress Road
 Leigh-On-Sea
 Essex, S29 5PR

T: 0870 766 9371
 F: 0870 766 9372
 E: mail@hfbt.co.uk



Client
 Dukelose Properties Ltd

Project Title
 209 Waldegrave Road

Drawing Title
North Elevation From Shacklegate Lane Scheme 10

Scale: 1:50 @A1 / 1:100 @A3 - Unless otherwise stated
 Date: 26.10.06
 Project Number: 490 Drawing Number: PL-221 Revision: A

LONDON BOROUGH OF RICHMOND UPON THAMES
 05 OCT 2007
 PLANNING