


Important Notes

- All dimensions to be checked on site
- Do not scale off this drawing
- All dimensions are shown in mm unless otherwise stated
- Refer to the drawing issue sheet for purpose of issue
- If in As no benchmark available we estimate our levels to be 10m below the Ordnance Survey benchmark level

07/3470/FUL

LONDON BOROUGH OF
RICHMOND UPON THAMES
05 OCT 2007
PLANNING

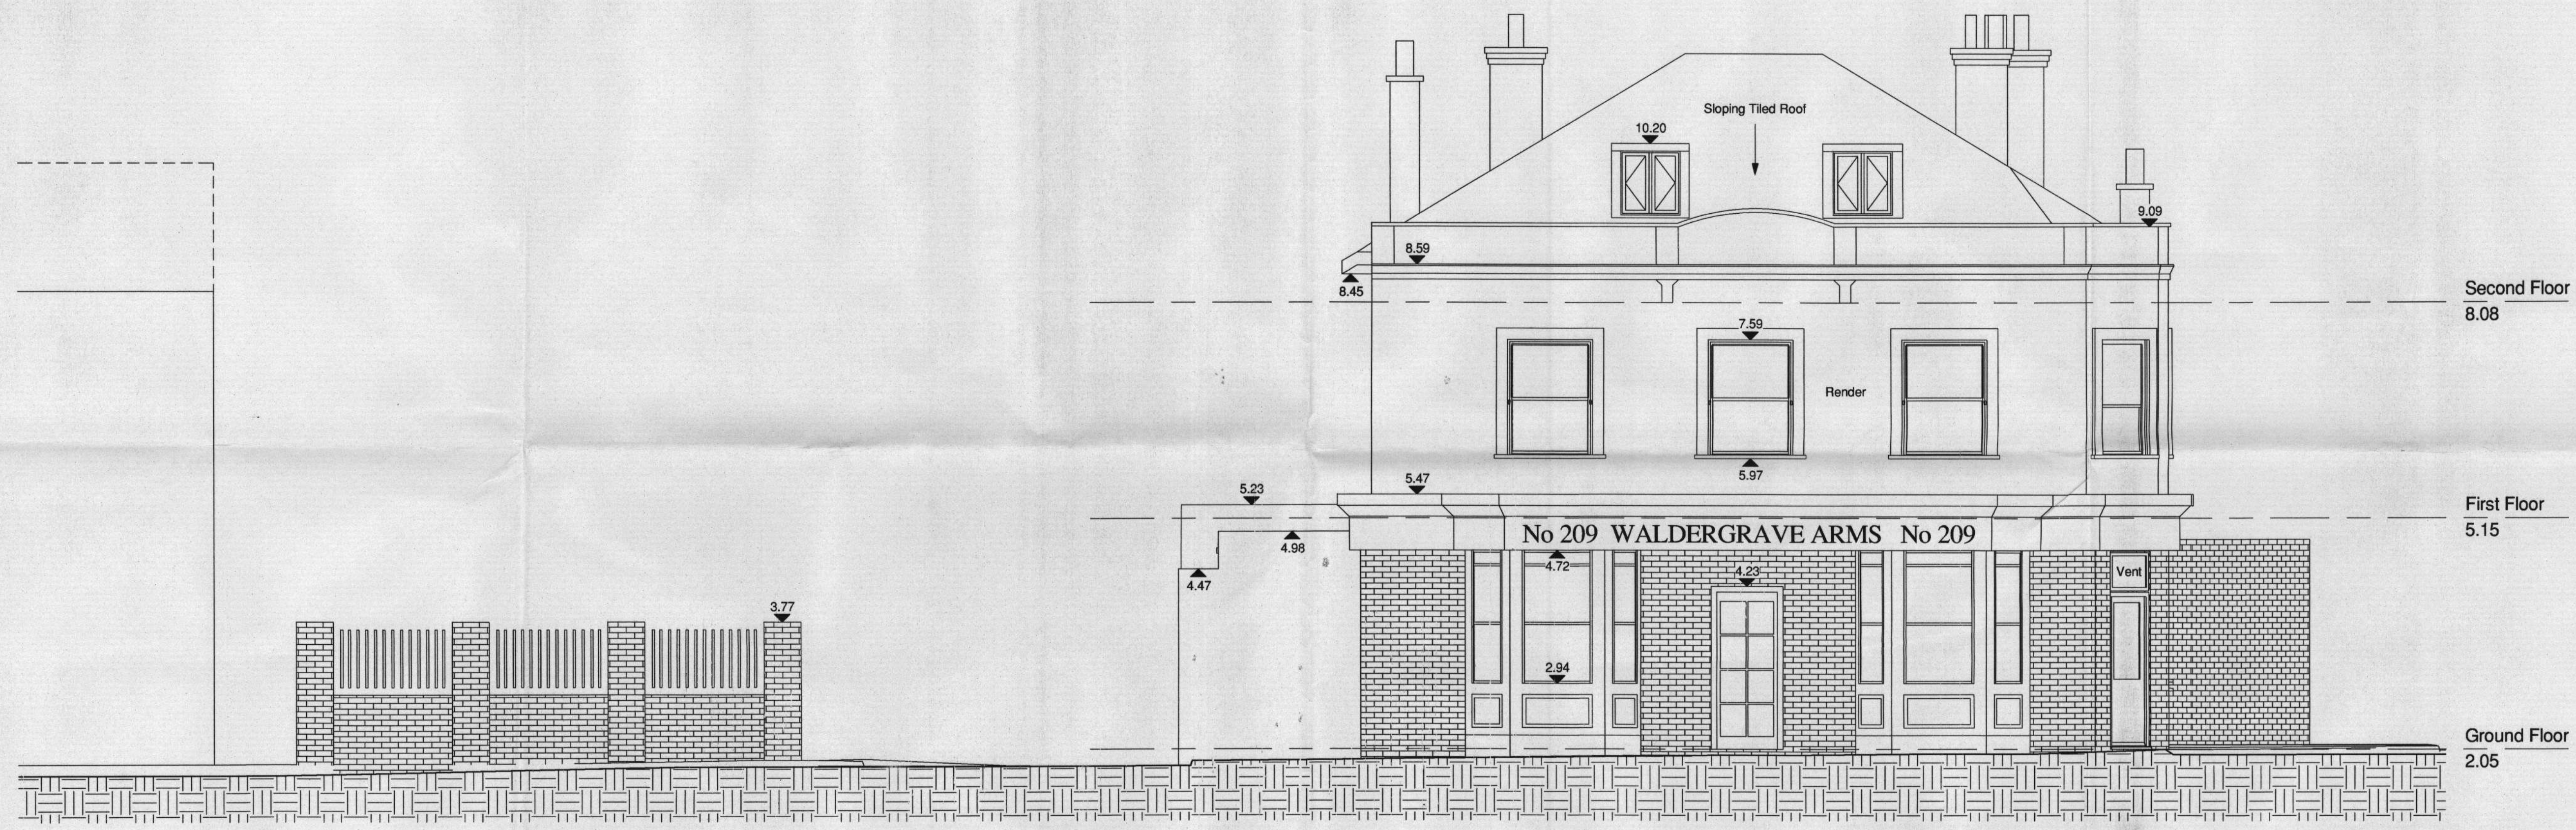

1 Existing East Elevation
1:50 @ A1 1:100 @ A3

Revision	Date

HFBT Architects
London Office
Unit C, 3 Whiteacre Mews
26-34 Stannary Street
London SE11 4AB

Thames Gateway Office
39 Progress Road
Leigh-on-Sea
Essex S59 5PR

T 0870 766 5371
F 0870 766 5372
E mail@hfbt.co.uk



Client
Dukelease Properties Ltd

Project Title
209 Waldergrave Road

Drawing Title
East Elevation

Scale	1:50 @A1 / 1:100 @A3 - Unless otherwise stated
Date	31/05/06
Project Number	493
Drawing Number	EX.303
Revision	

Copyright: This drawing is copyright and reproduction without prior consent is expressly forbidden