

St Mary's University College
New Sporting Facilities


07 / 4107 / FUL



10. Application Drawings

RECEIVED
27 NOV 2007
PLANNING

Planning Design Report
November 2007

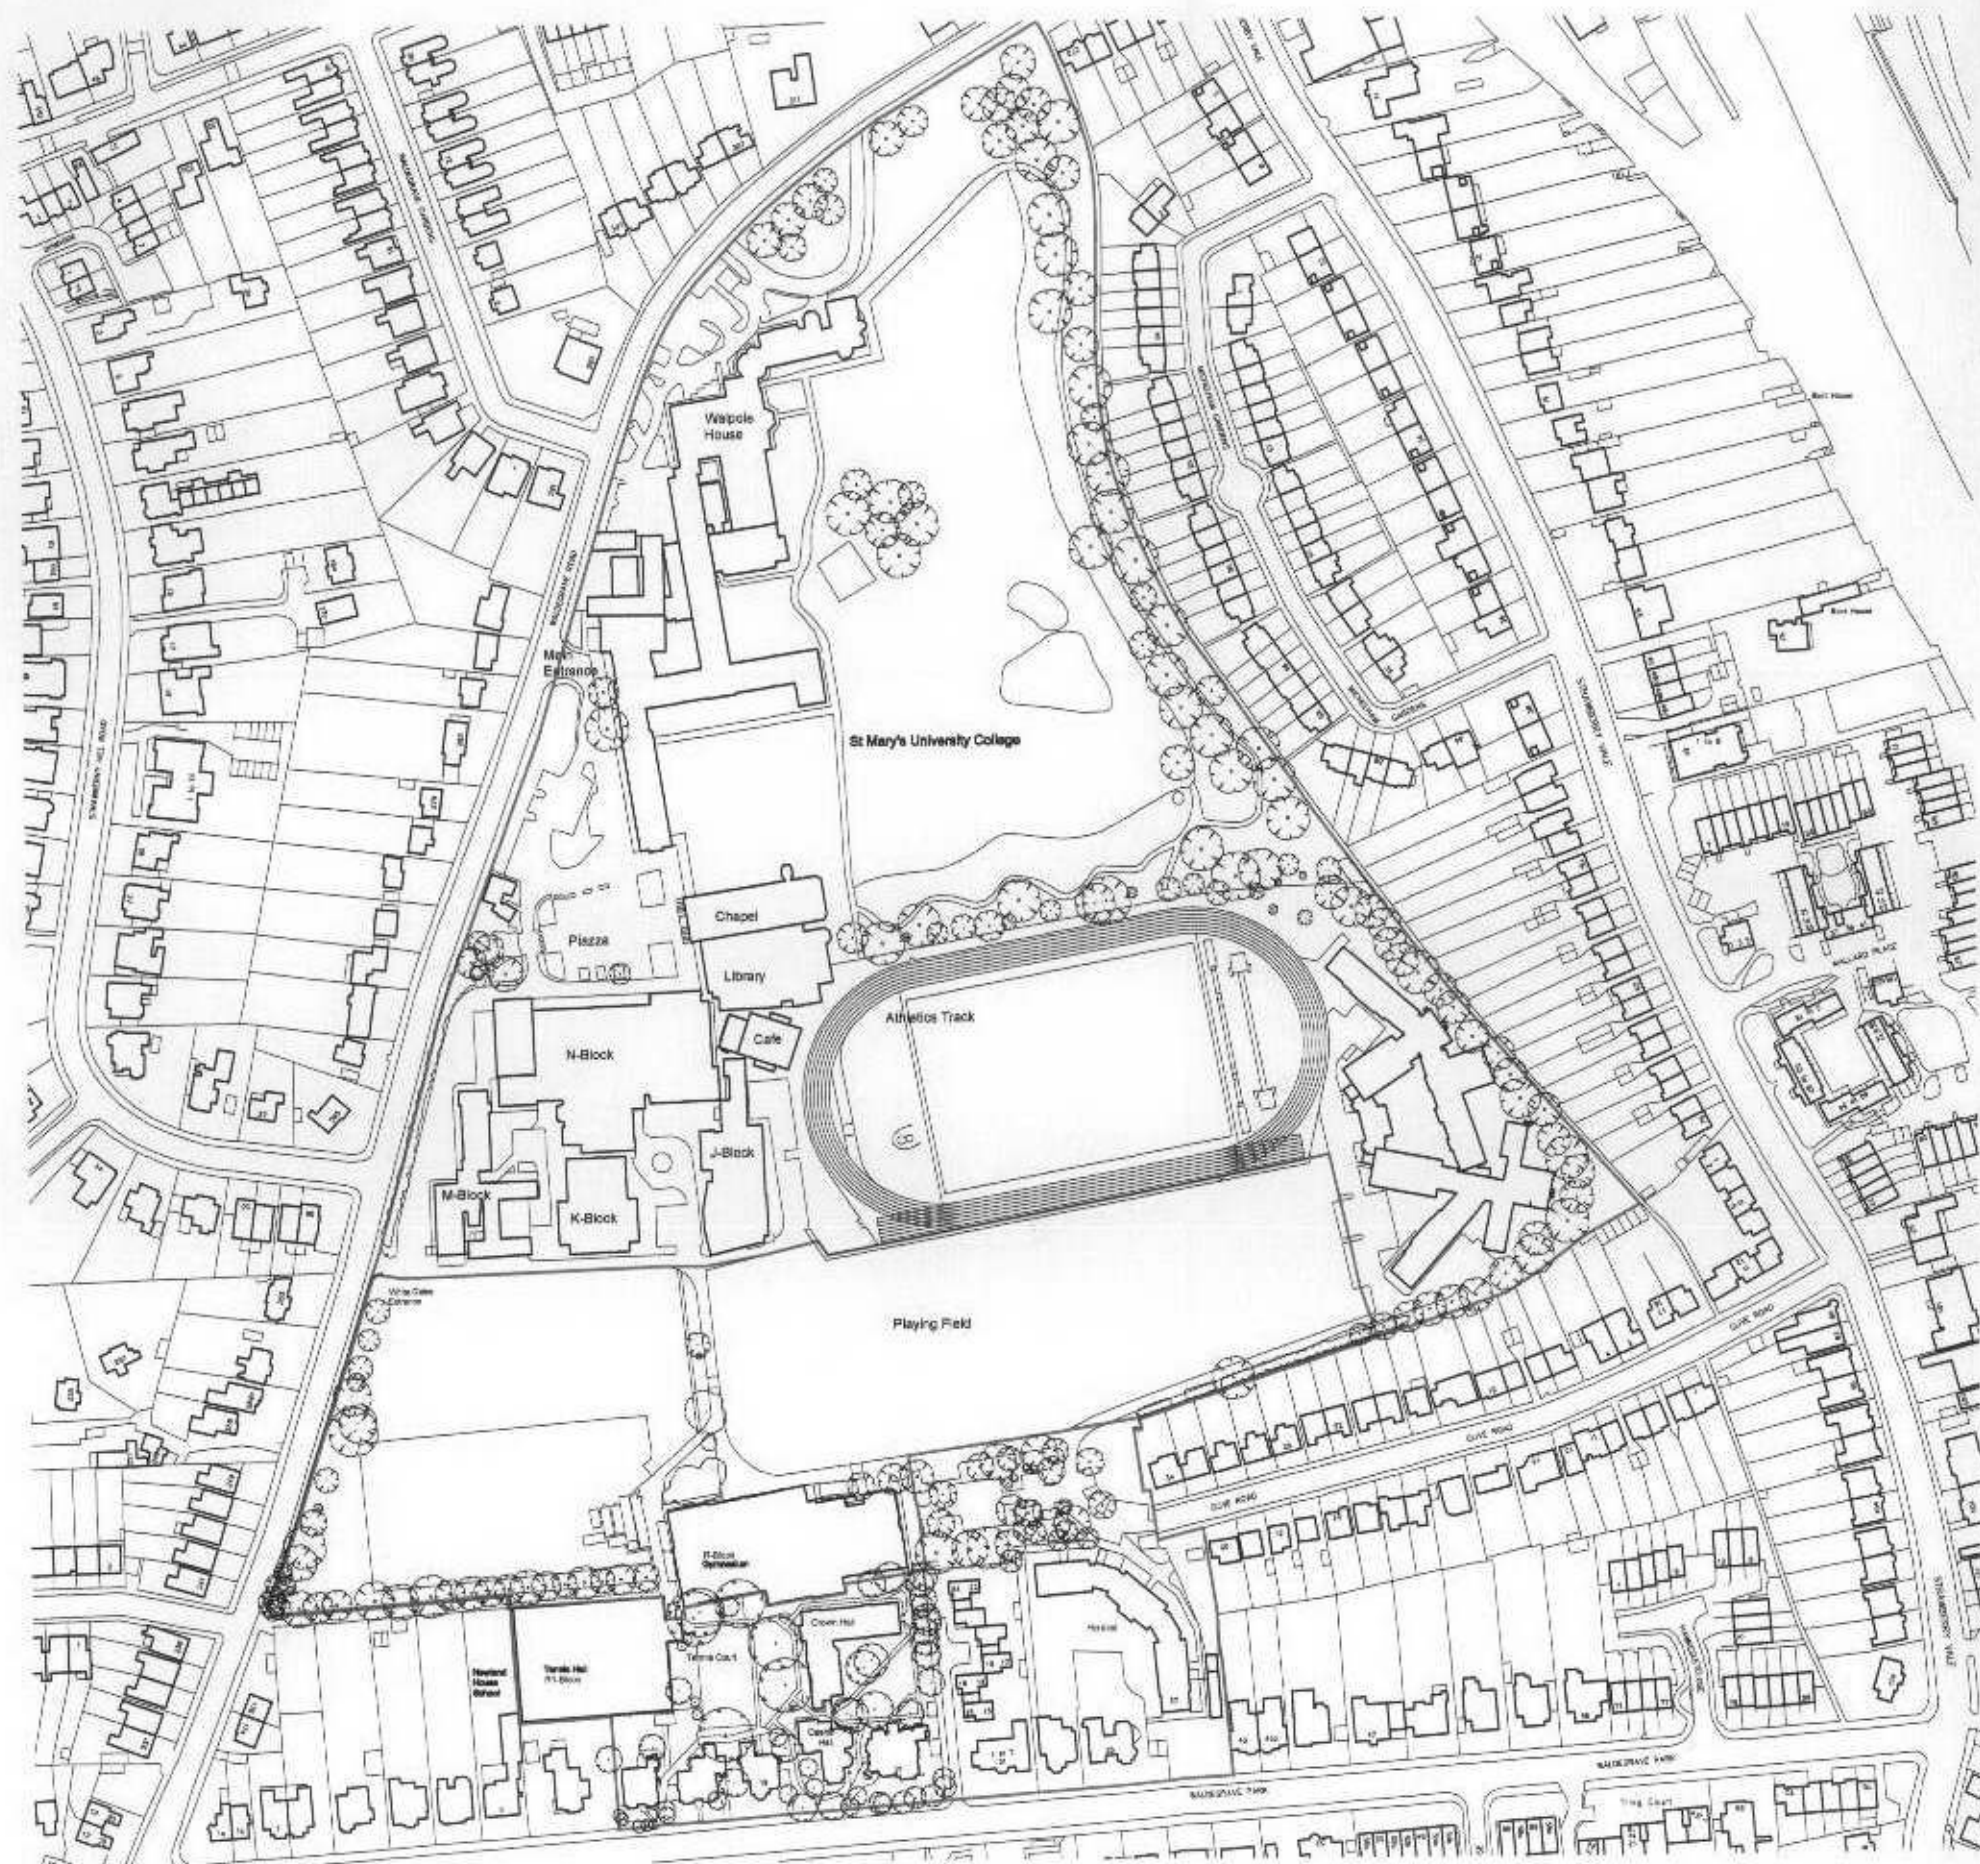

site outline in red
 other lands in ownership outlined in blue

NOTES

1. cad info: file: 4862wp/corner05.dwg layout name: 05.01 plot style: RSS

2. This drawing is not to be scaled. Use figured dimensions only. Detailed site survey to be carried out to establish boundaries. Figured dimensions are in mm. All dimensions shall be verified on site before proceeding with the work. The extracted area is not that of any discrepancies.

3.

REVISIONS		
no.	date	description
1	18/10/07	issued for planning


RIVINGTON STREET STUDIO ARCHITECTURE
 54 RIVINGTON STREET LONDON EC2A 3QH TELEPHONE 020 7729 8046 FAX 020 7729 4096 email: rss@rss-studio.co.uk

job title: St Mary's University College - New Sporting Facilities

drawing title: Existing site Location Plan

drawn by: CD job no: RSS449 drawing no: P.05 01

date: oct 07 scale: 1:1250@A1 1:2500@A3 revision: -

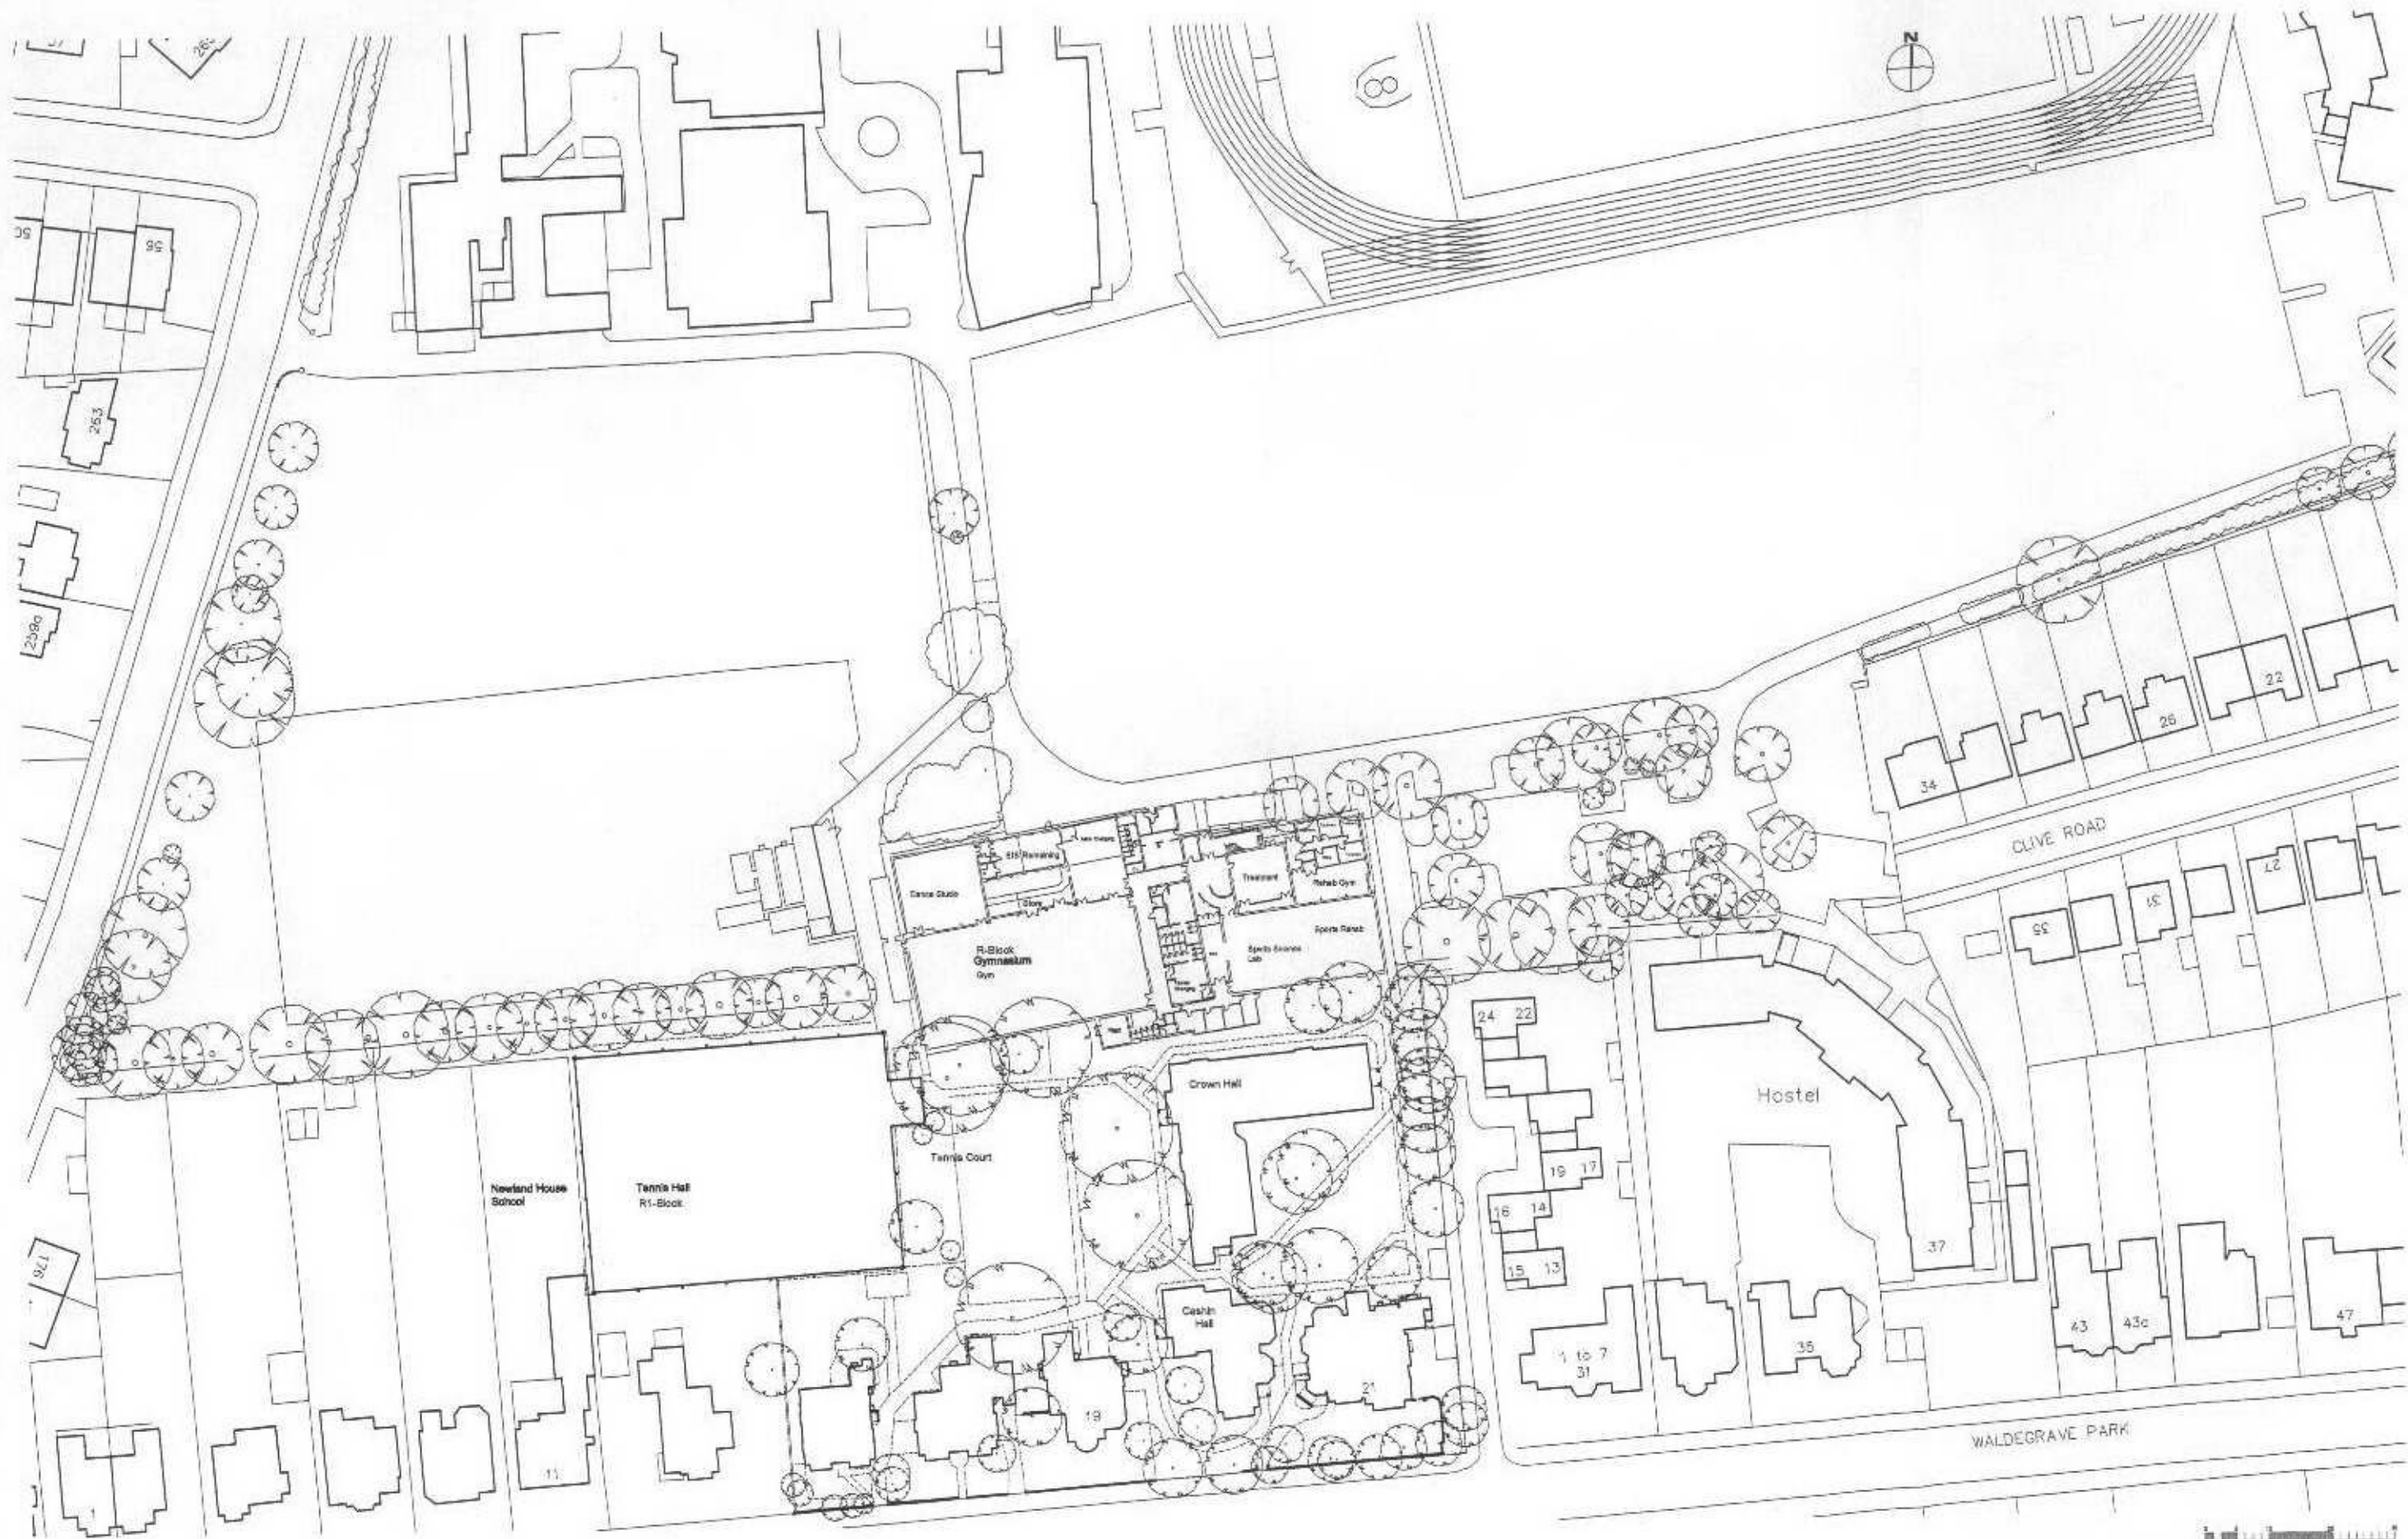

NOTES

1. See info file 449\doc\plan\05.01 layout name: 05.02 plot title: RSS 449

2. This drawing is not to be scaled. Use figured dimensions only. Details and survey to be sorted out to establish tolerances. Figured dimensions are in mm. All dimensions shall be verified (scale) before proceeding with the work. The architect will be notified of any discrepancies.

3. -

REVISIONS	
no.	description
01	Issue for Planning
02	


RIVINGTON STREET STUDIO ARCHITECTURE
 14 RIVINGTON STREET LONDON EC2A 4BN TELEPHONE 020 7738 8645 FAX 020 7729 4066 email rs@rsva.co.uk

job title: St Mary's University College - New Sporting Facilities

drawing title: Existing site Plan


drawn by: CD job no: RSS449 drawing no: P.05.02

date: oct 07 scale: 1:500@A1 revision:

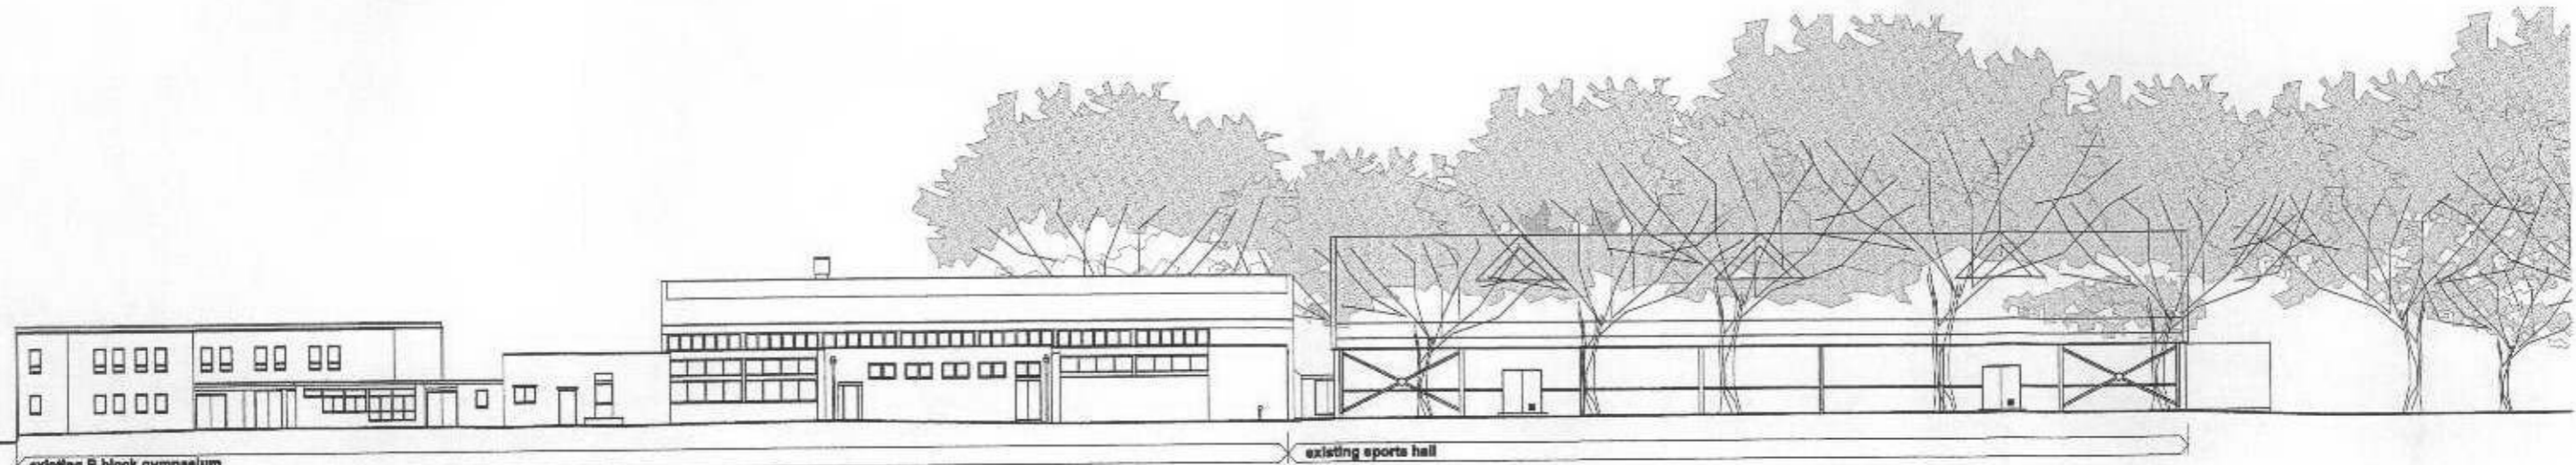


existing R block gymnasium | existing sports hall

North Elevation

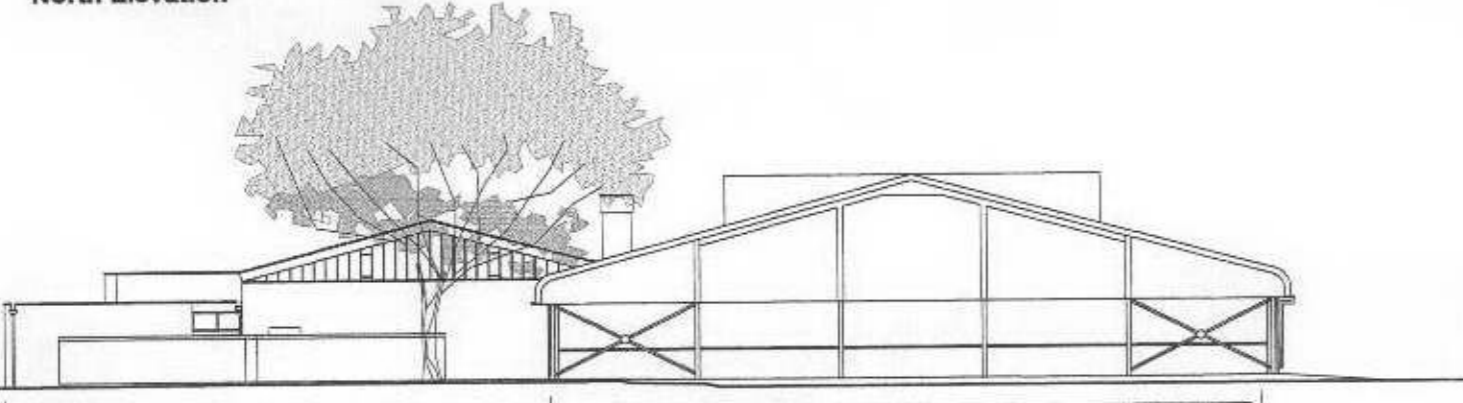


existing R block gymnasium | existing sport hall

West Elevation

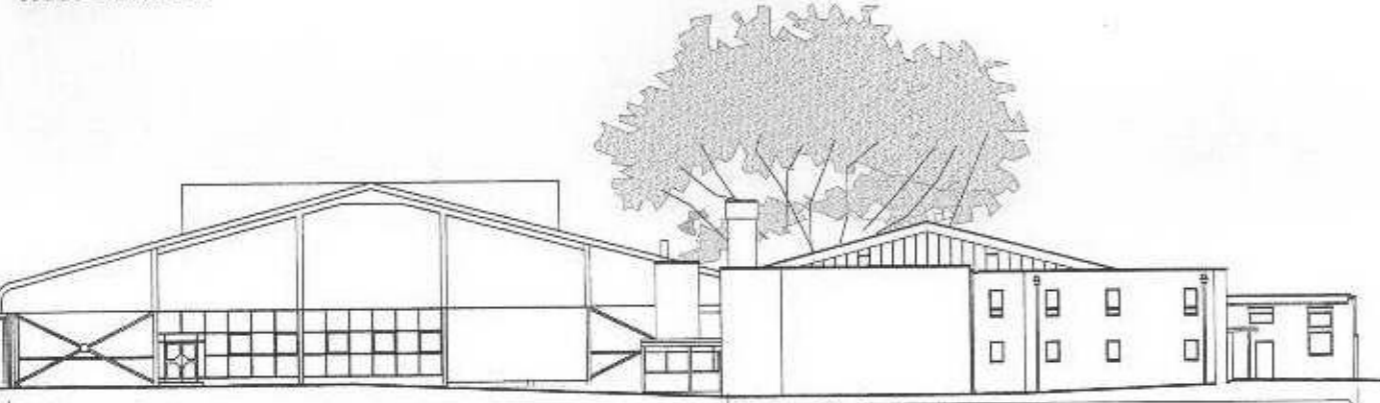


existing sport hall | existing R block gymnasium

East Elevation

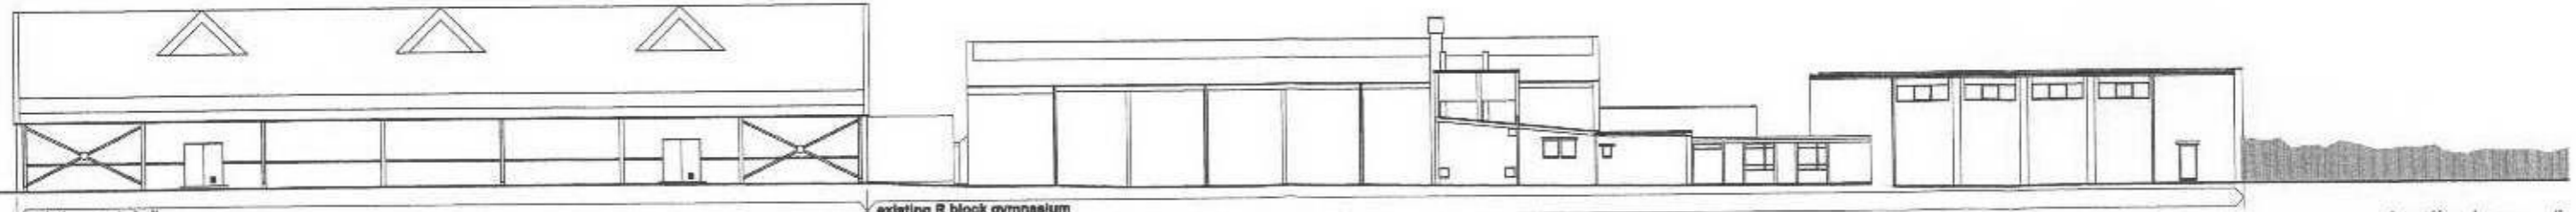

existing sports hall | existing R block gymnasium

South Elevation

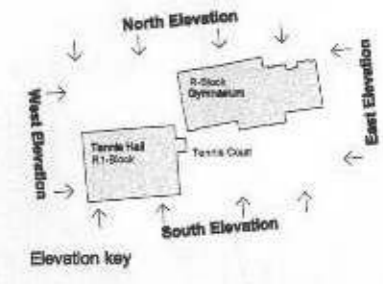

NOTES

1. See info: file: 449496/courier/0501 layout name: 10.01 plot style: R35-block
2. This drawing is not to be posted. Use figures dimensions only. Details site survey to be carried out to establish tolerances. Figure dimensions are in mm. All dimensions shall be verified on site before proceeding with the work. The architect shall be notified of any discrepancies.
- 3.

REVISIONS		
rev	date	description
-	18.10.07	issued for Planning


RIVINGTON STREET STUDIO ARCHITECTURE
 54 RIVINGTON STREET LONDON EC2 4SQH TELEPHONE 020 7736 8245 FAX 020 7729 4335 email: info@rsvs.co.uk

project: St Mary's University College - New Sporting Facilities

drawing title: Existing Elevations

drawn by: CB job no: RS6449 drawing no: P.10.01

date: Oct 07 scale: 1:200 @ A1 title block: 1:400 @ A3

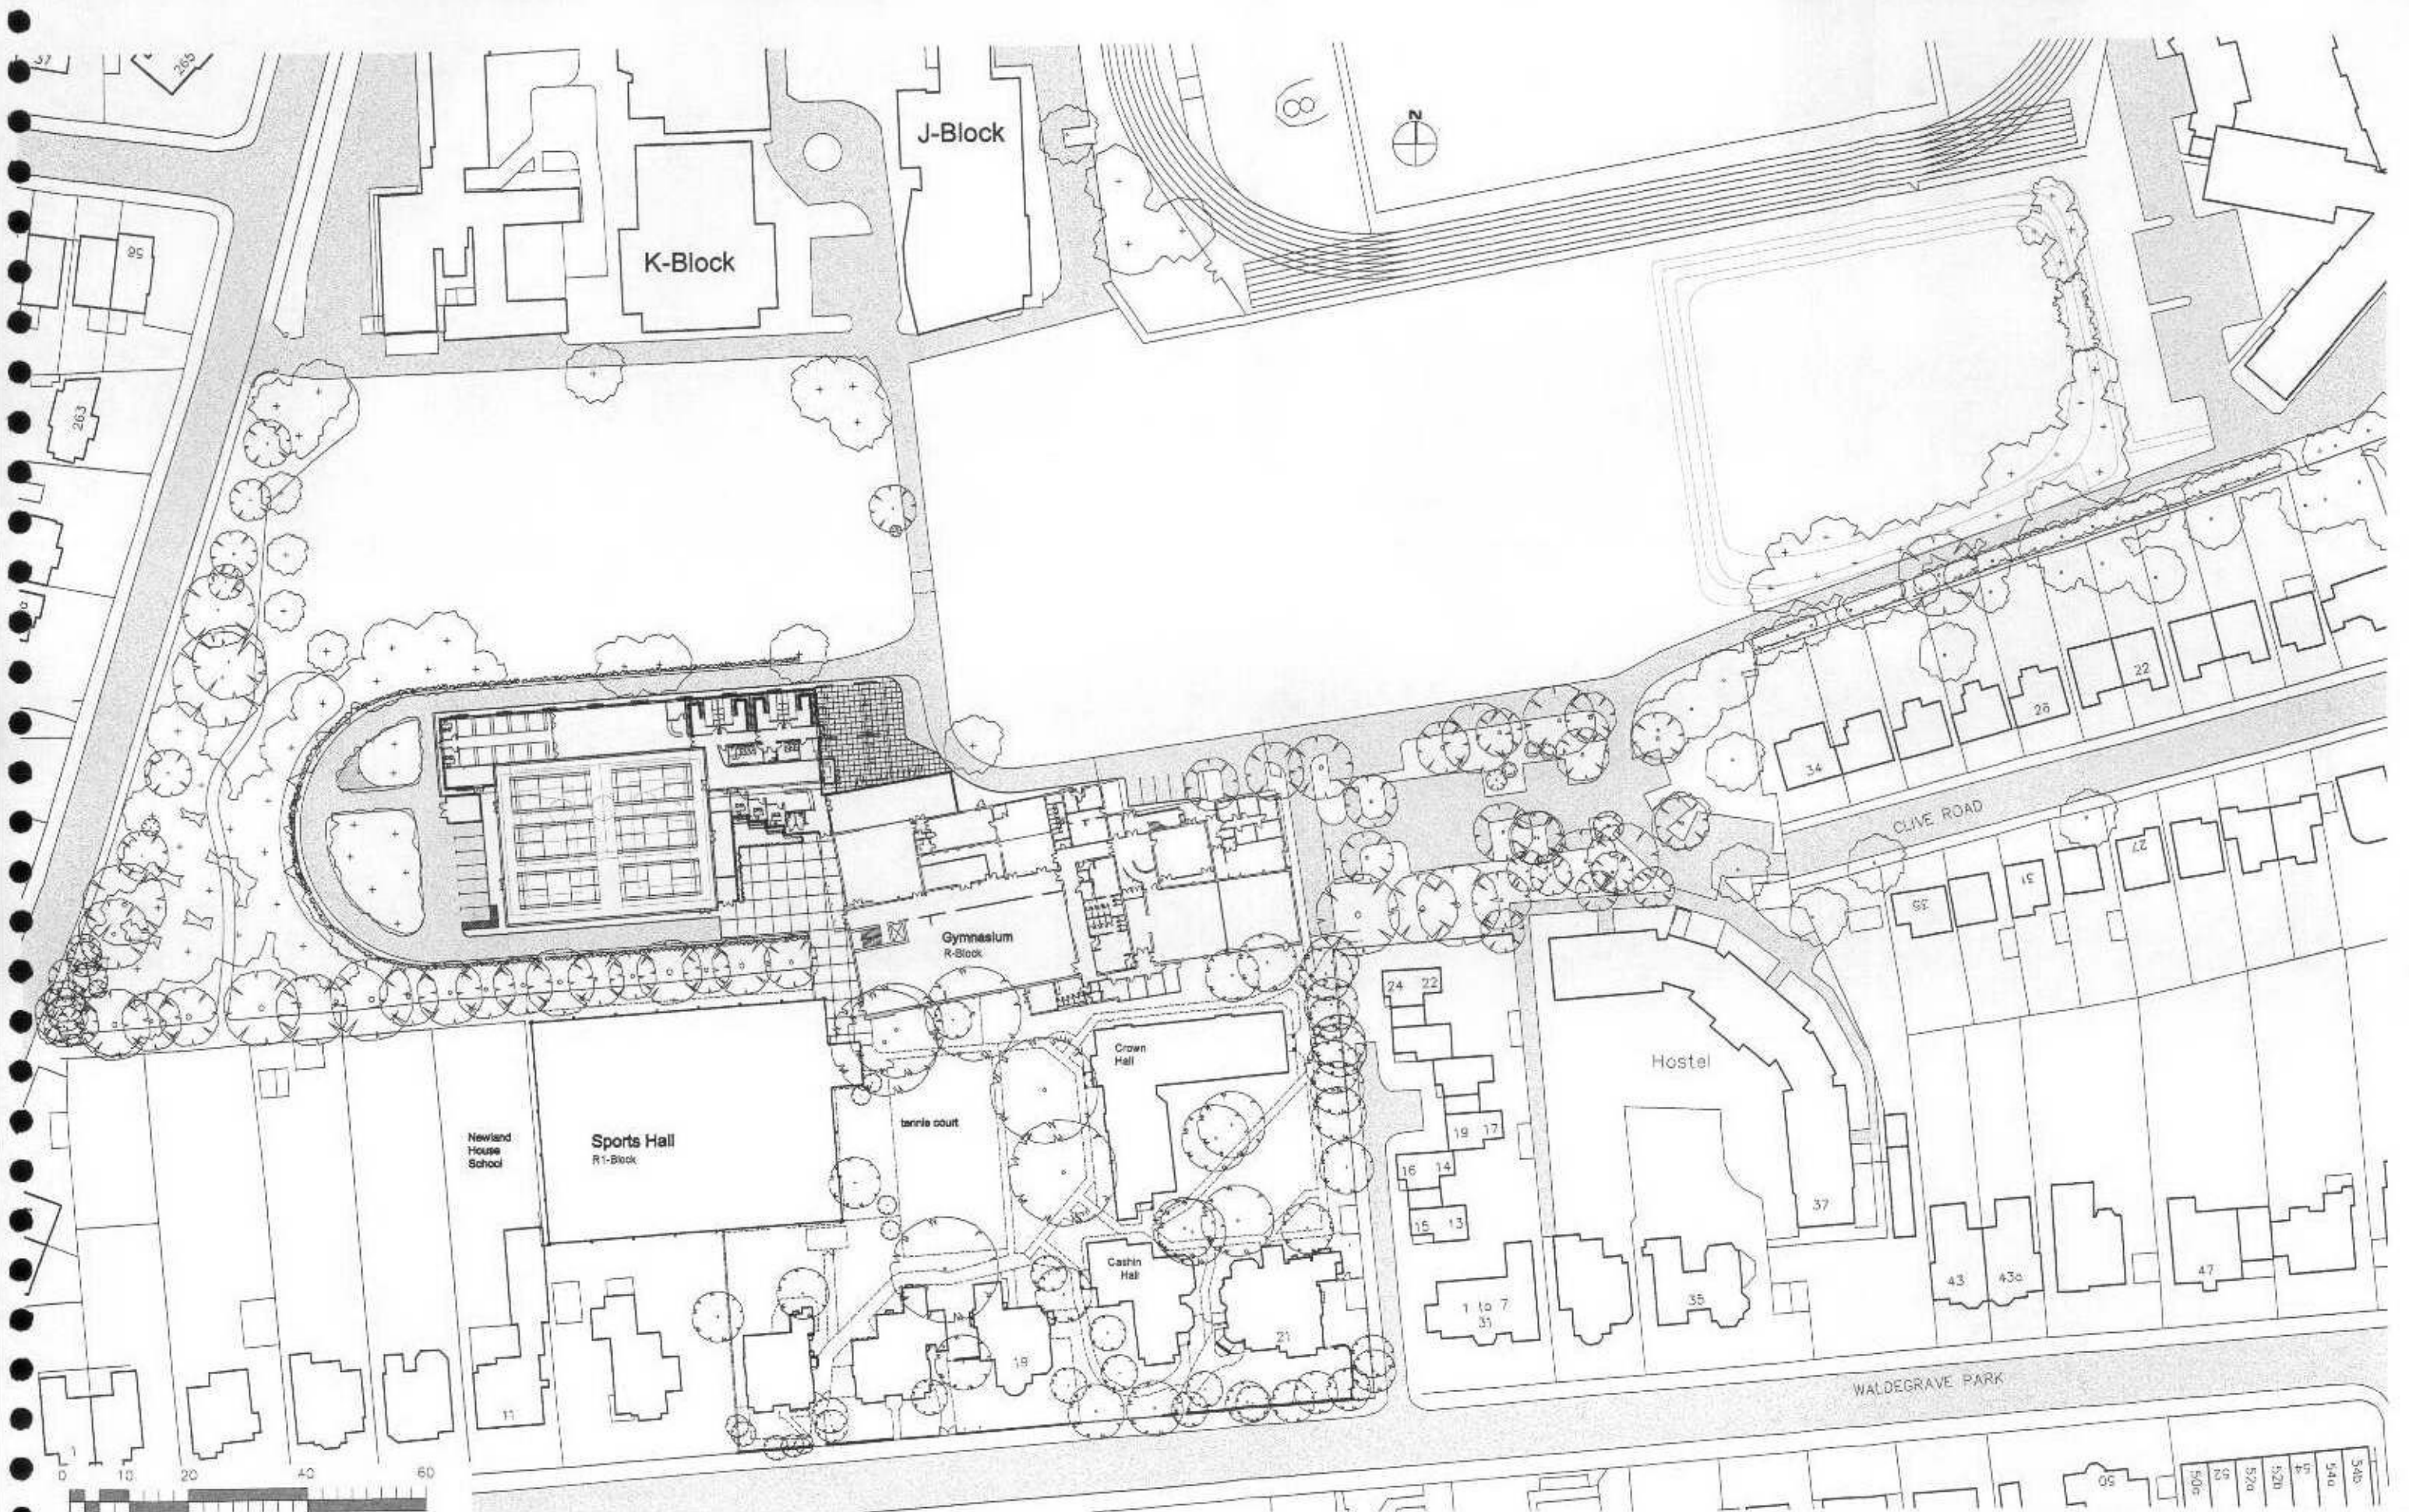

NOTES

1. See info: file: 448040\ground\parring\12.01 layout name: 12.01 plot style: R55block

2. This drawing is not to be scaled. Use figured dimensions only. Detailed site survey to be carried out to establish tolerances. Figured dimensions are in mm. All dimensions shall be verified on site before proceeding with the work. The architect shall be notified of any discrepancies.

REVISIONS		
no	date	description
1	12.10.07	issued for Planning


RIVINGTON STREET STUDIO ARCHITECTURE
 24 RIVINGTON STREET LONDON EC2A 3BN TELEPHONE 020 7706 8645 FAX 020 7720 4099 email rs@rsva.co.uk

client St Mary's University College - New Sporting Facilities

drawing title Proposed Site Plan

drawn by cb job no R55449 drawing no P.12.01

date Oct 07 work 1:500GPA1 1:1000GPA2

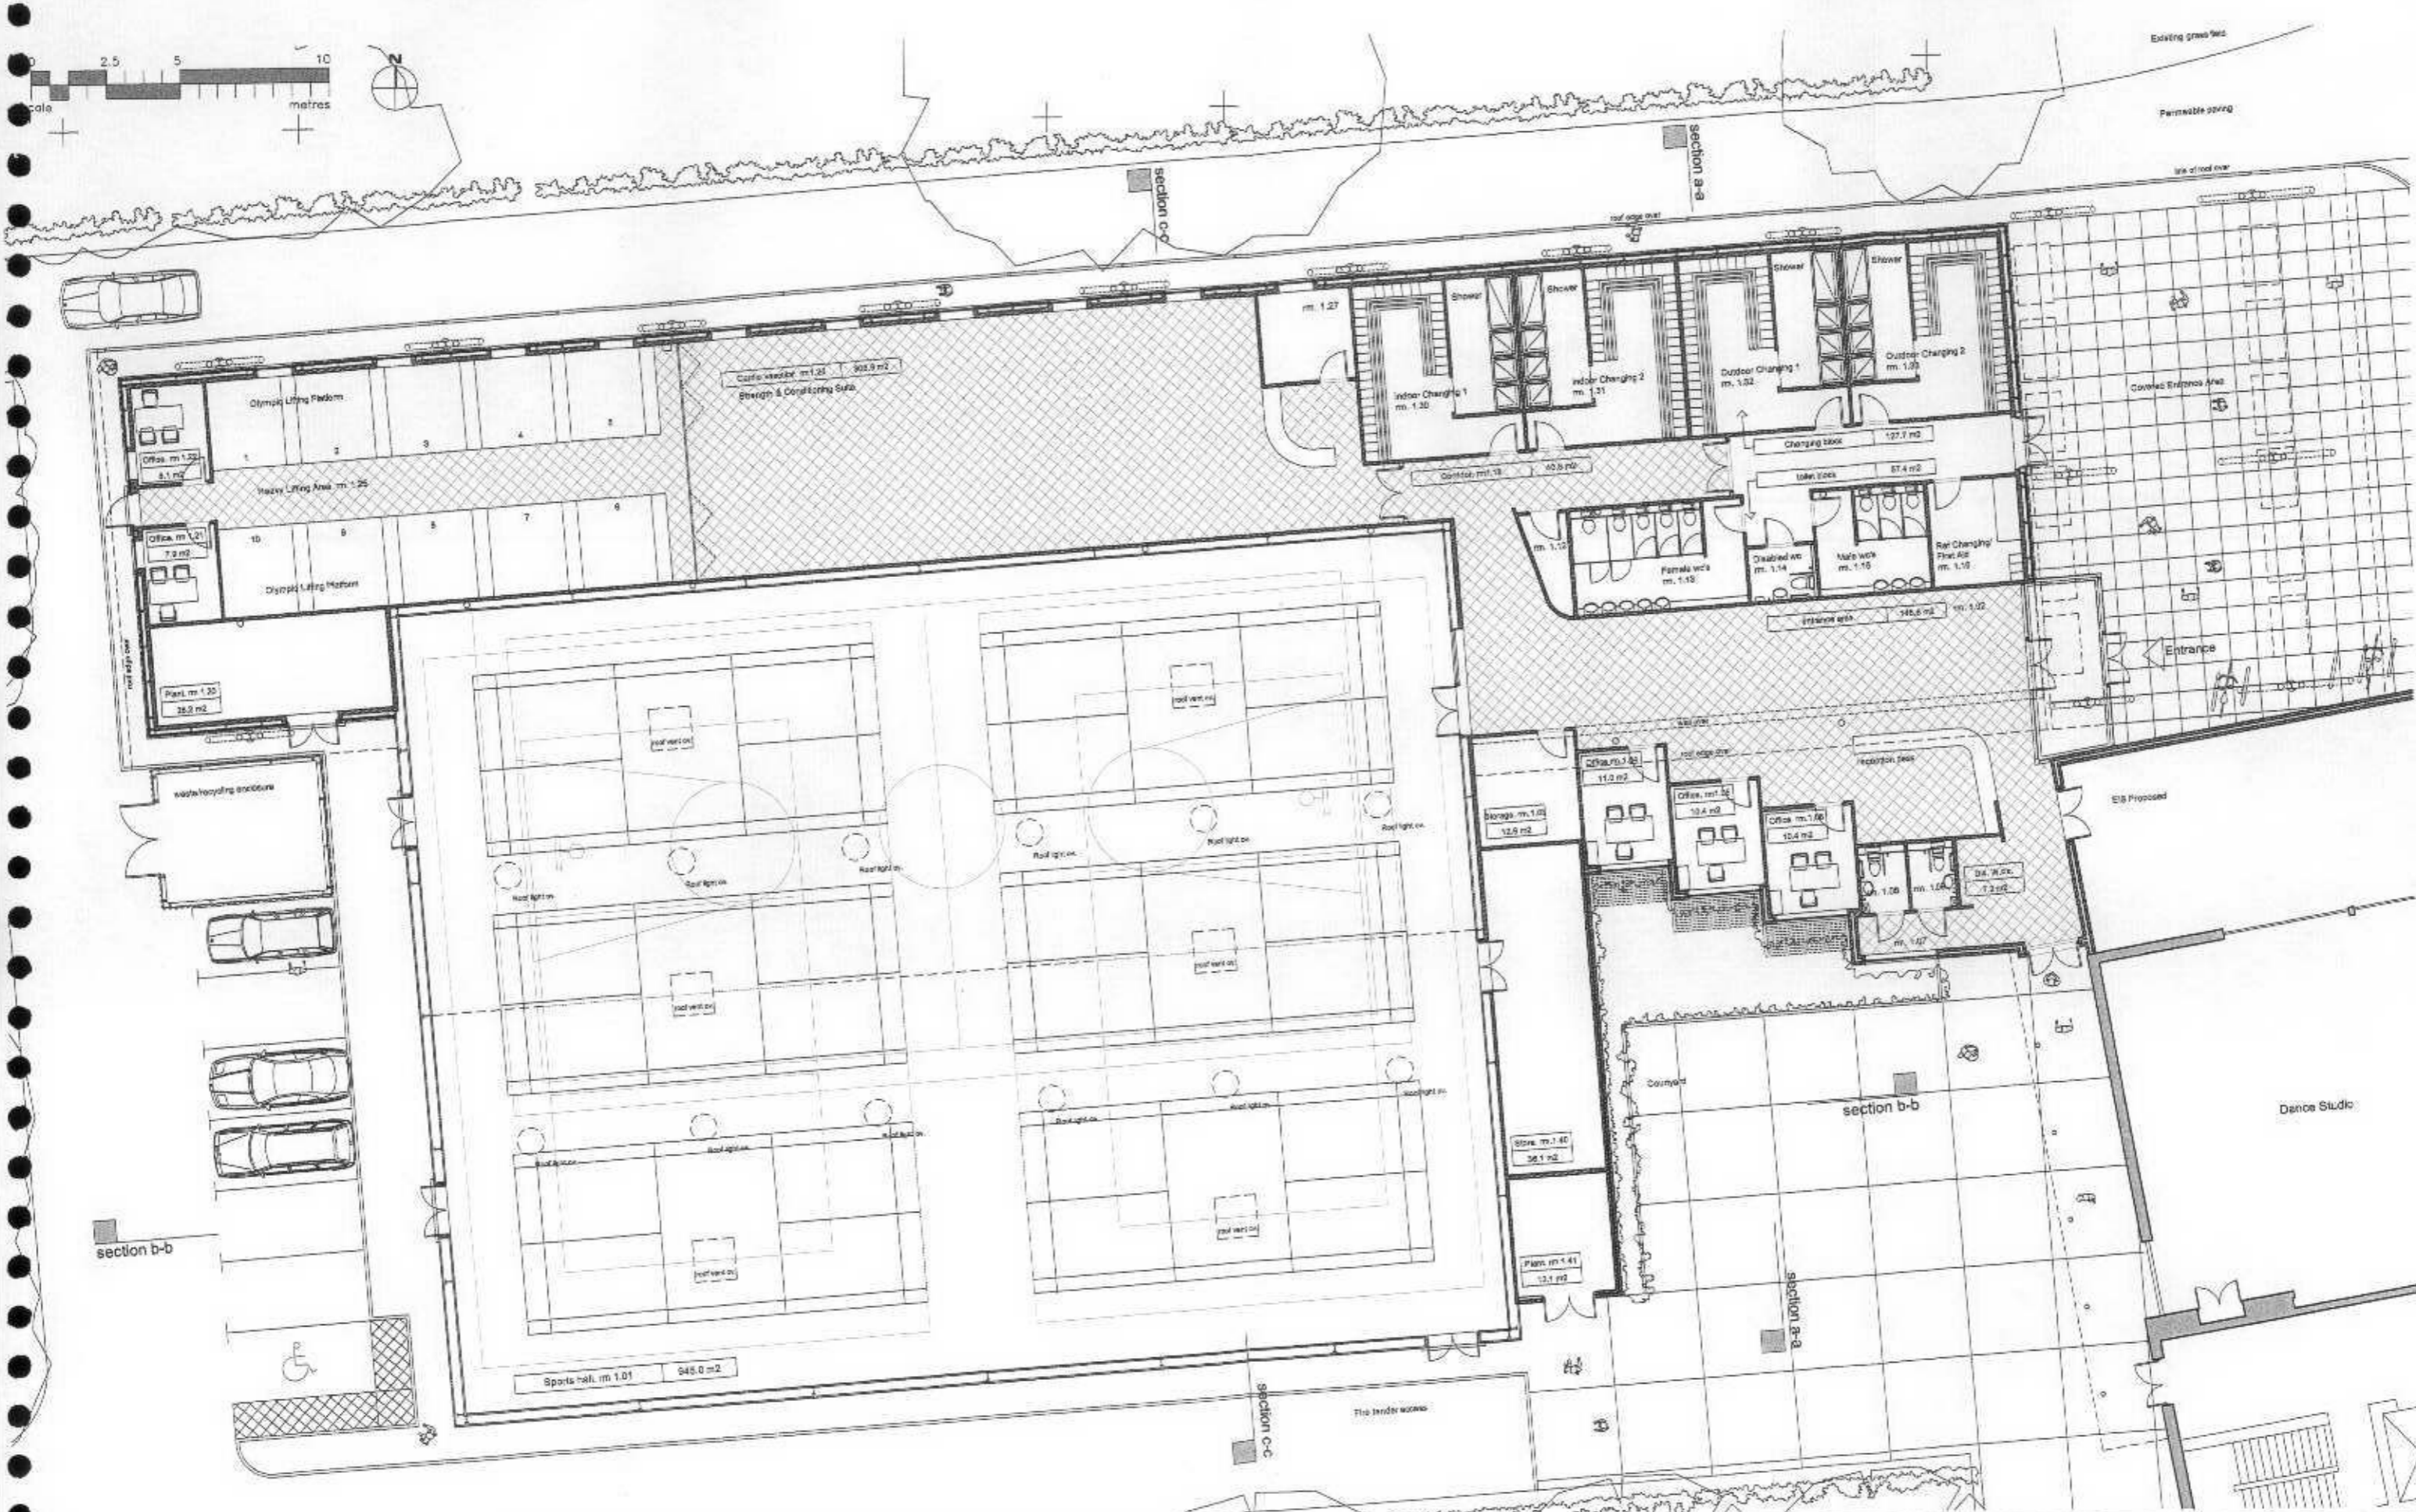

NOTES

1. cad info : file: p:\00-448\res\44812\dwg\12.02 layout: name: 12.02 plot style: acad.ctb
2. This drawing is not to be scaled. Use figured dimensions only. Detailed site survey to be carried out to establish tolerances. Figured dimensions are in mm. All dimensions shall be verified on site before proceeding with the work. The architect shall be notified of any discrepancies.
- 3.

REVISIONS		
no	date	description
1	18.10.07	Issued for Planning



RIVINGTON STREET STUDIO ARCHITECTURE
 64 RIVINGTON STREET LONDON EC2A 3DQY TELEPHONE 020 7796 8645 FAX 020 7729 4088 email: rrs@rsvs.co.uk

job title: St Mary's University College - New Sporting Facilities

drawing title: Proposed Ground floor Plan

drawn by: CB job no: RSS449 drawing no: P-12.02


date: Oct 07 scale: 1:1000 date: 12/02/07 revision:

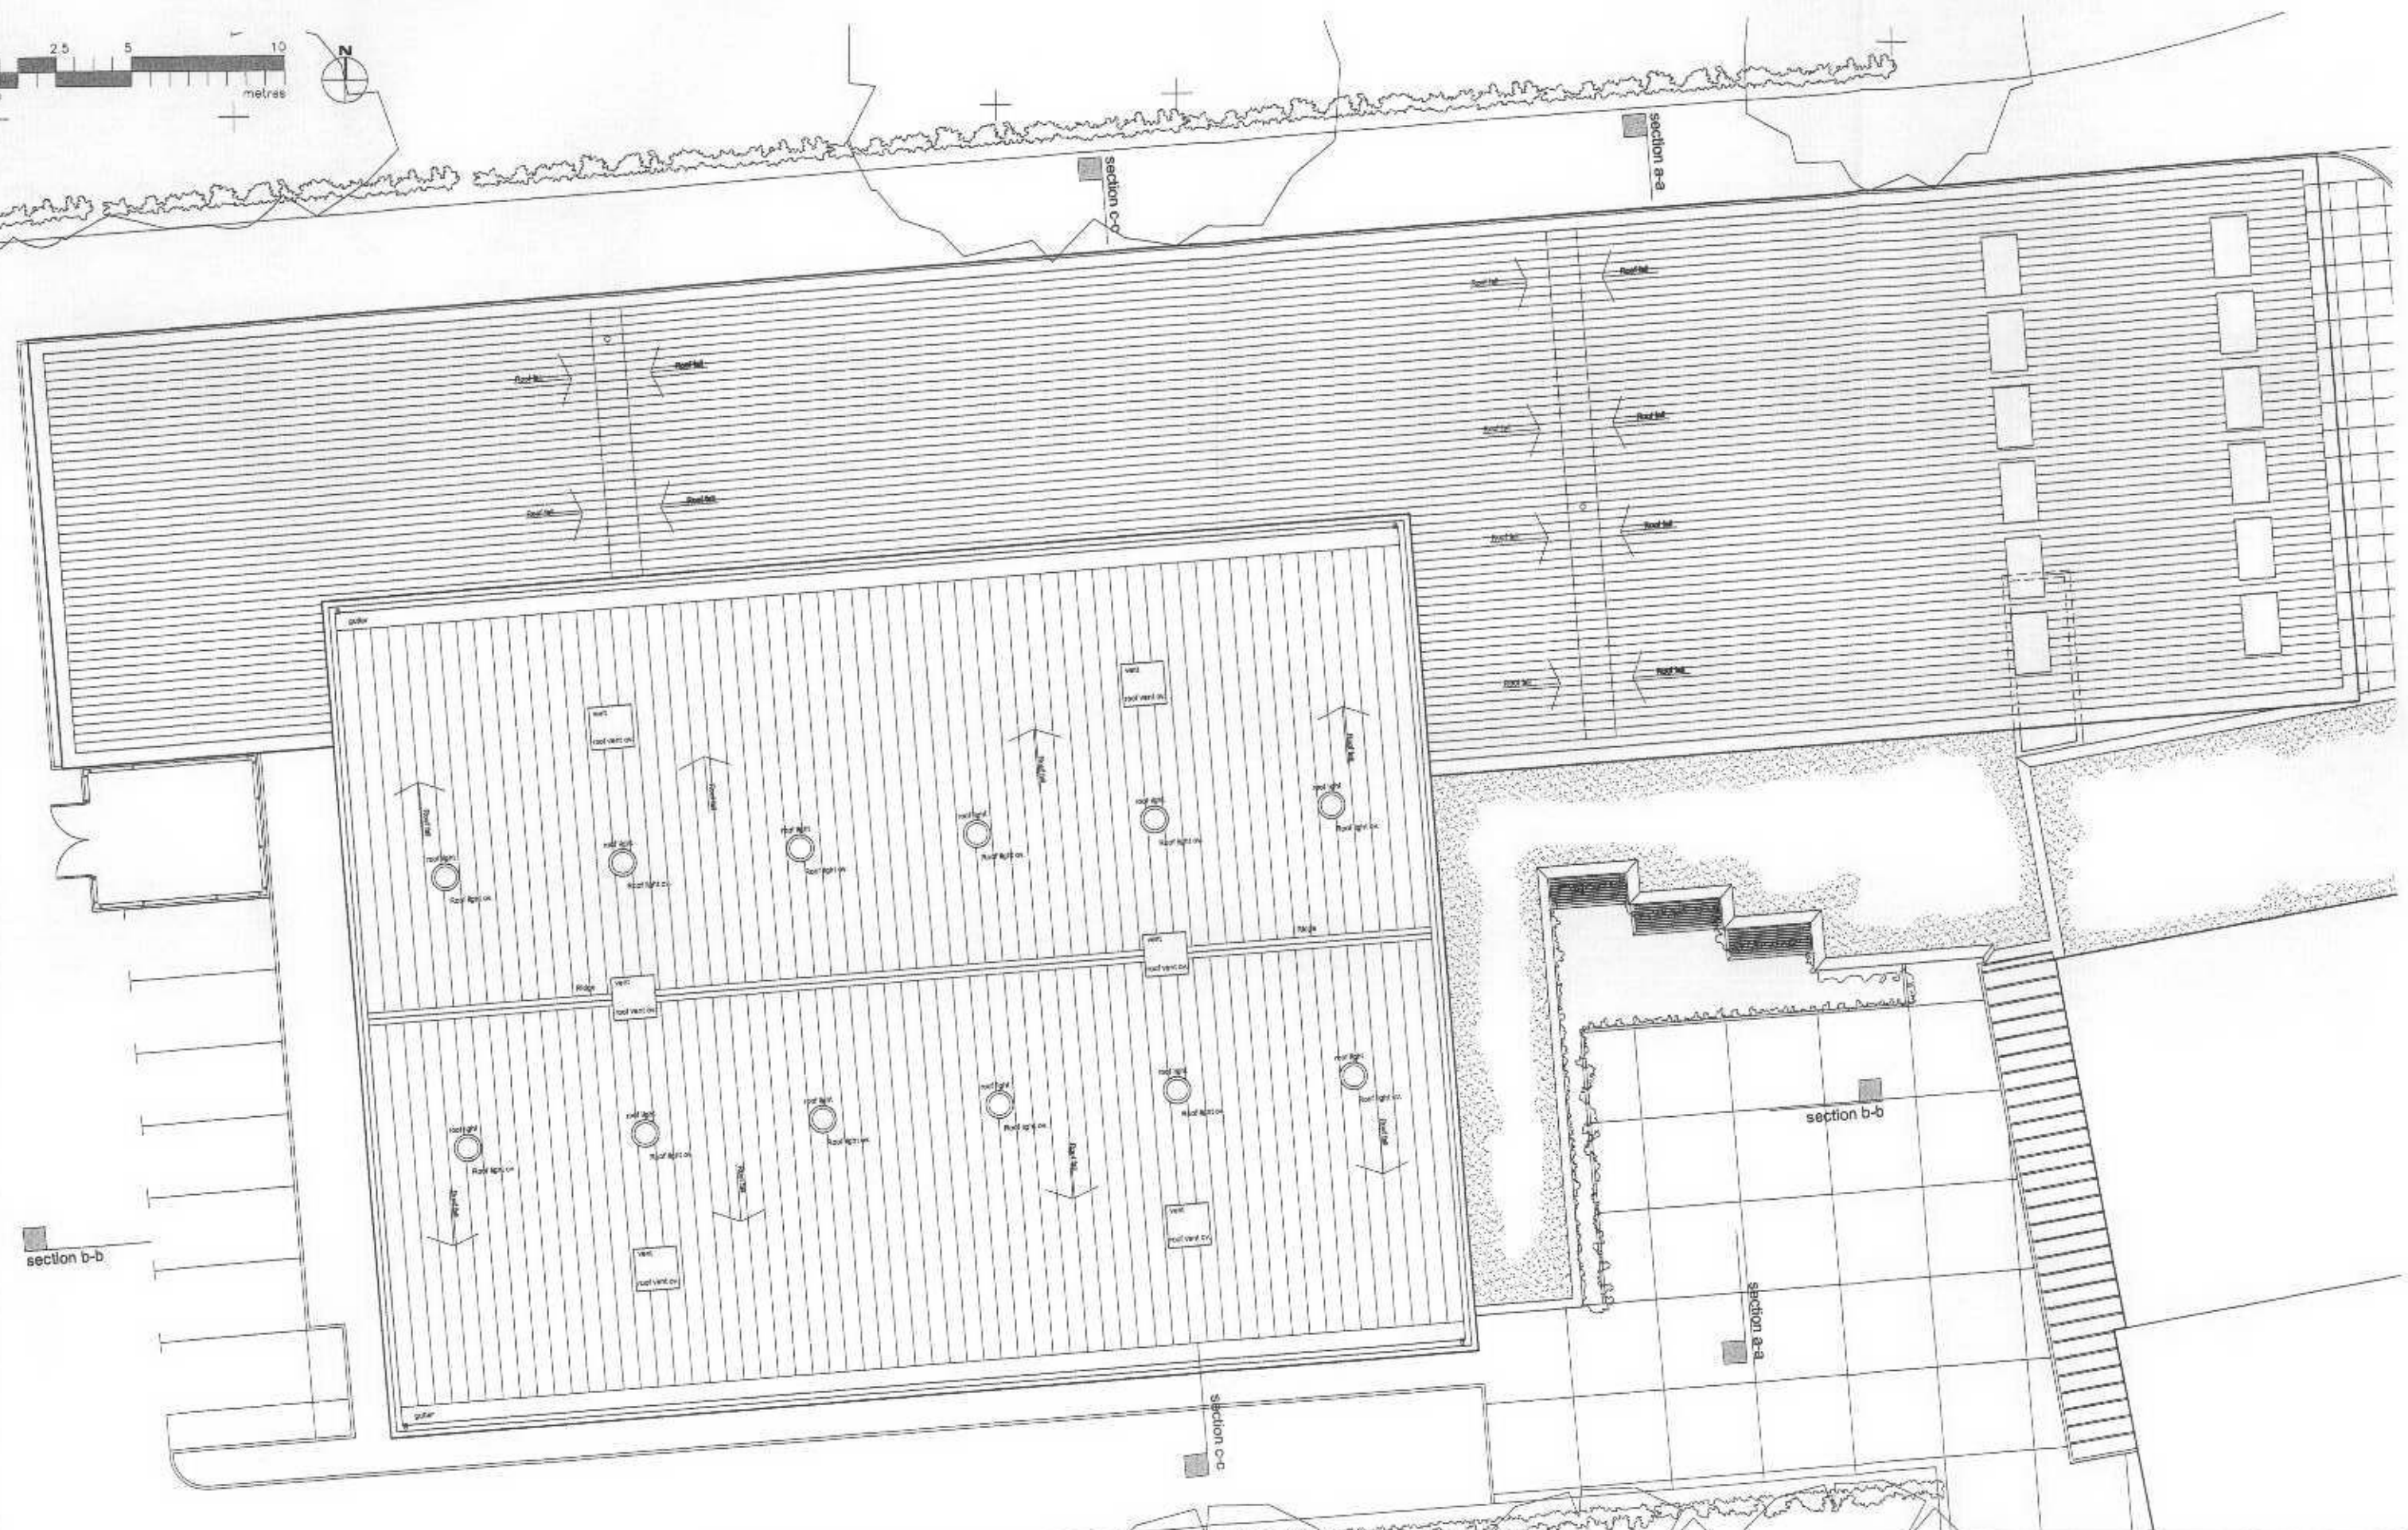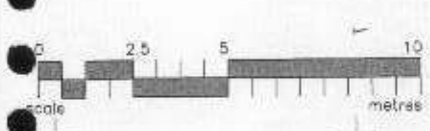



NOTES
 1. See info: file: p:\00-465\ss449\2\ss449\12.02 text1 name: 12.02 job name: redblood
 2. This drawing is not to be scaled. Use figured dimensions only. Detailed site survey to be carried out to establish tolerances. Figured dimensions are in mm. All dimensions shall be verified on site before proceeding with the work. The architect shall be notified of any discrepancies.
 3. -

REVISIONS		
NO	DATE	DESCRIPTION
01	16.10.07	Issued for Planning


RIVINGTON STREET STUDIO ARCHITECTURE
 54 RIVINGTON STREET LONDON EC2A 3JQH TELEPHONE 020 7736 8045 FAX 020 7725 4026 email: rrs@rsv.co.uk
 job title: St Mary's University College - New Sporting Facilities
 drawing title: Proposed roof Plan
 drawn by: cb job no: RSS449 drawing no: P.12.03
 date: oct 07 scale: 1:1000@A1
 1:200@A0 revision:

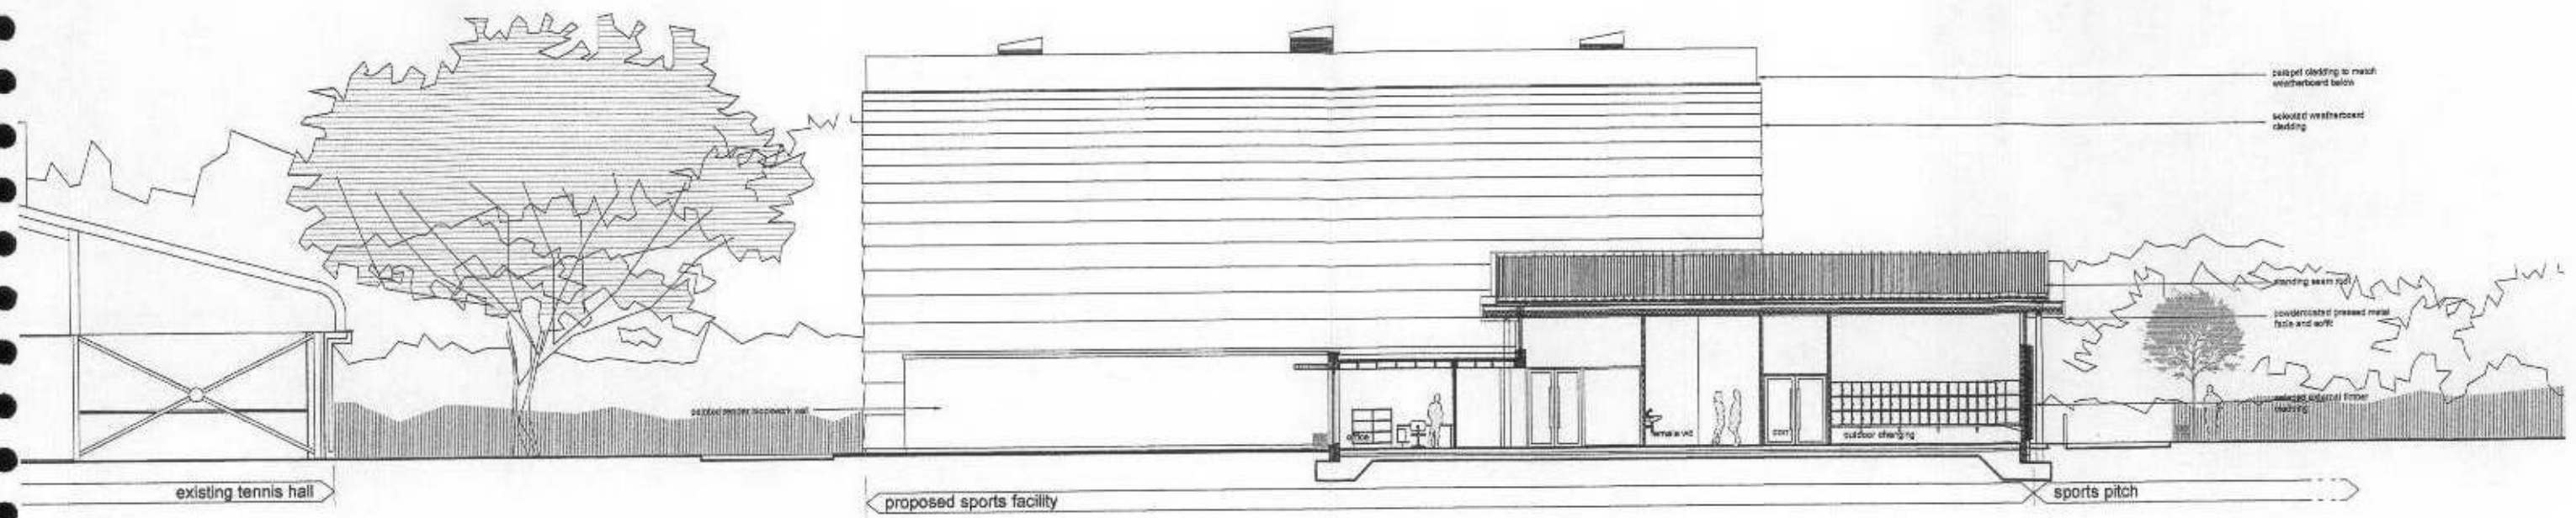

Section A-A

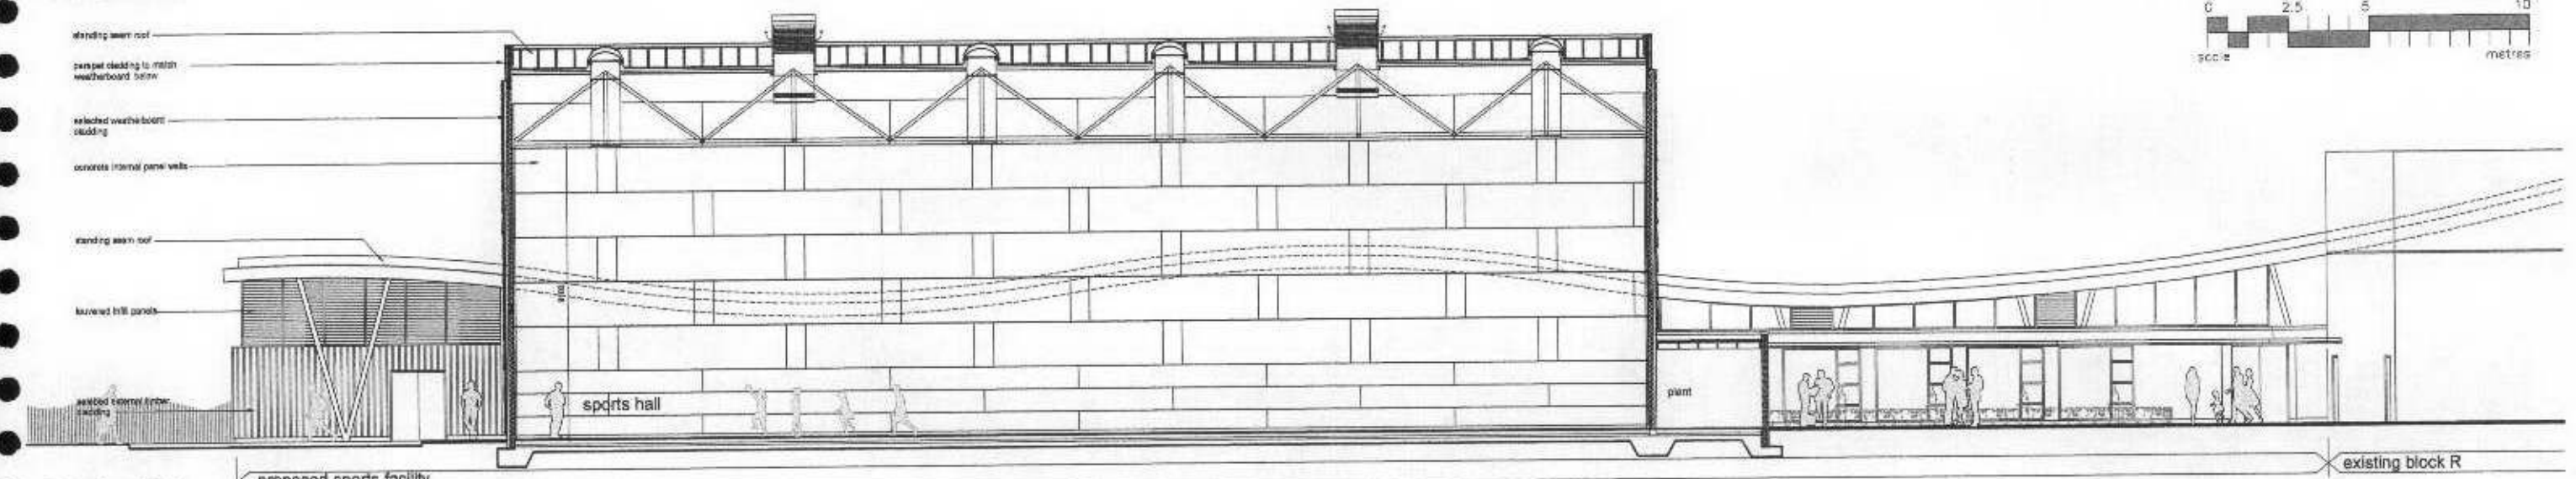 

Section B-B

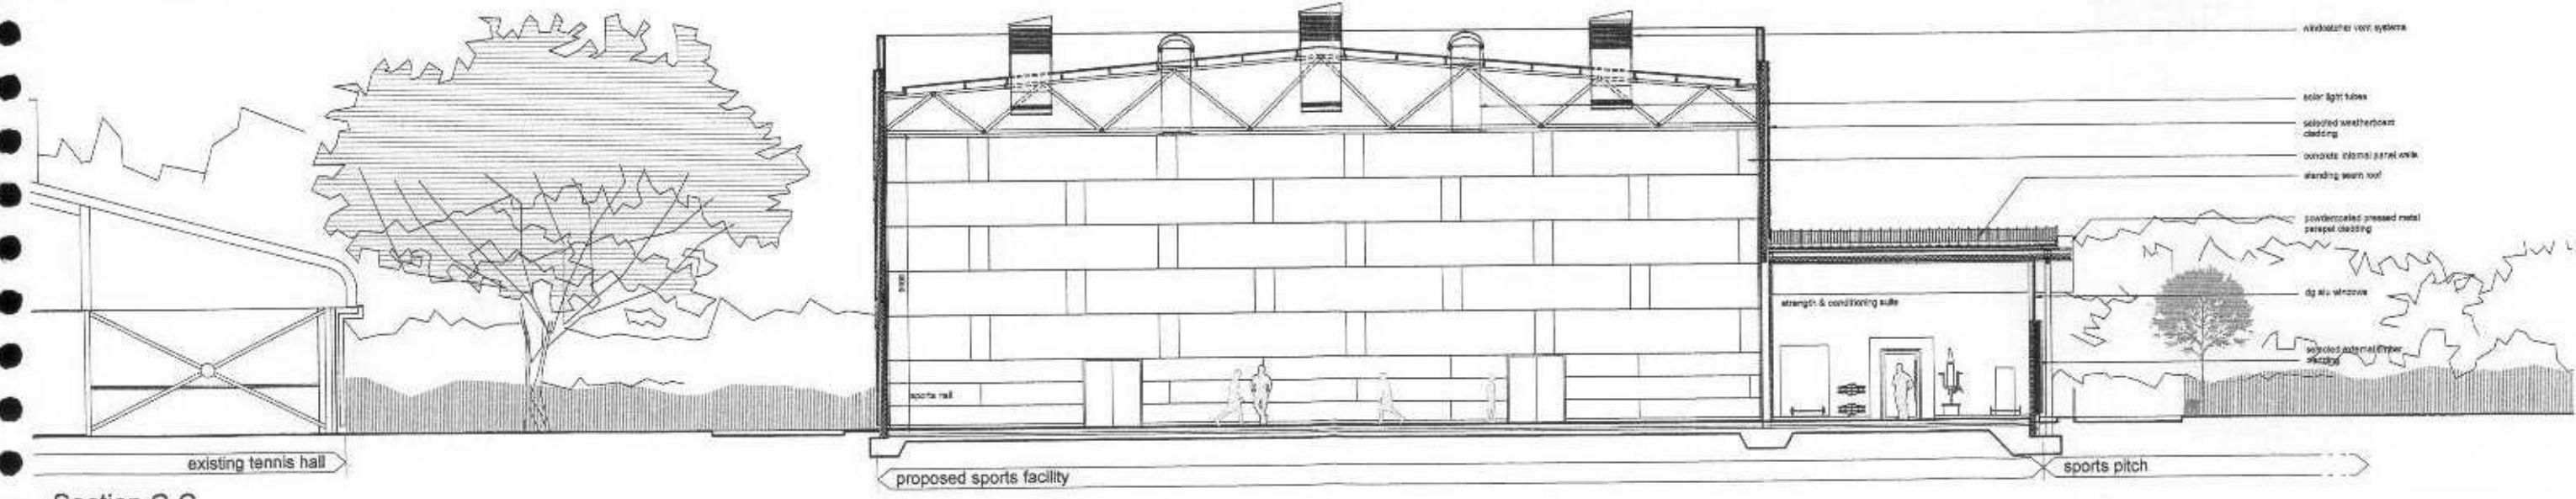

Section C-C





NOTES

1. All info: N/A -
2. This drawing is not to be scaled. Use figured dimensions only. Detailed site survey to be carried out to establish to locations. Figured dimensions are in mm. All dimensions shall be verified on site before proceeding with the work. The architect shall be notified of any discrepancies.
3. -

REVISIONS		
no.	date	description
1	18.10.07	Issued for Planning

RIVINGTON STREET STUDIO ARCHITECTURE
 54 RIVINGTON STREET LONDON EC2A 4SN TELEPHONE 020 7738 8248 FAX 020 7738 4058 email rss@rsva.co.uk

job title: St Mary's University College - New Sporting Facilities
 drawing title: Section A-A, B-B & C-C
 drawn by: CD
 date: OCT 07
 job no: RSS449
 scale: 1/100 @ A1
 drawing no: P.13.01
 revision: -

 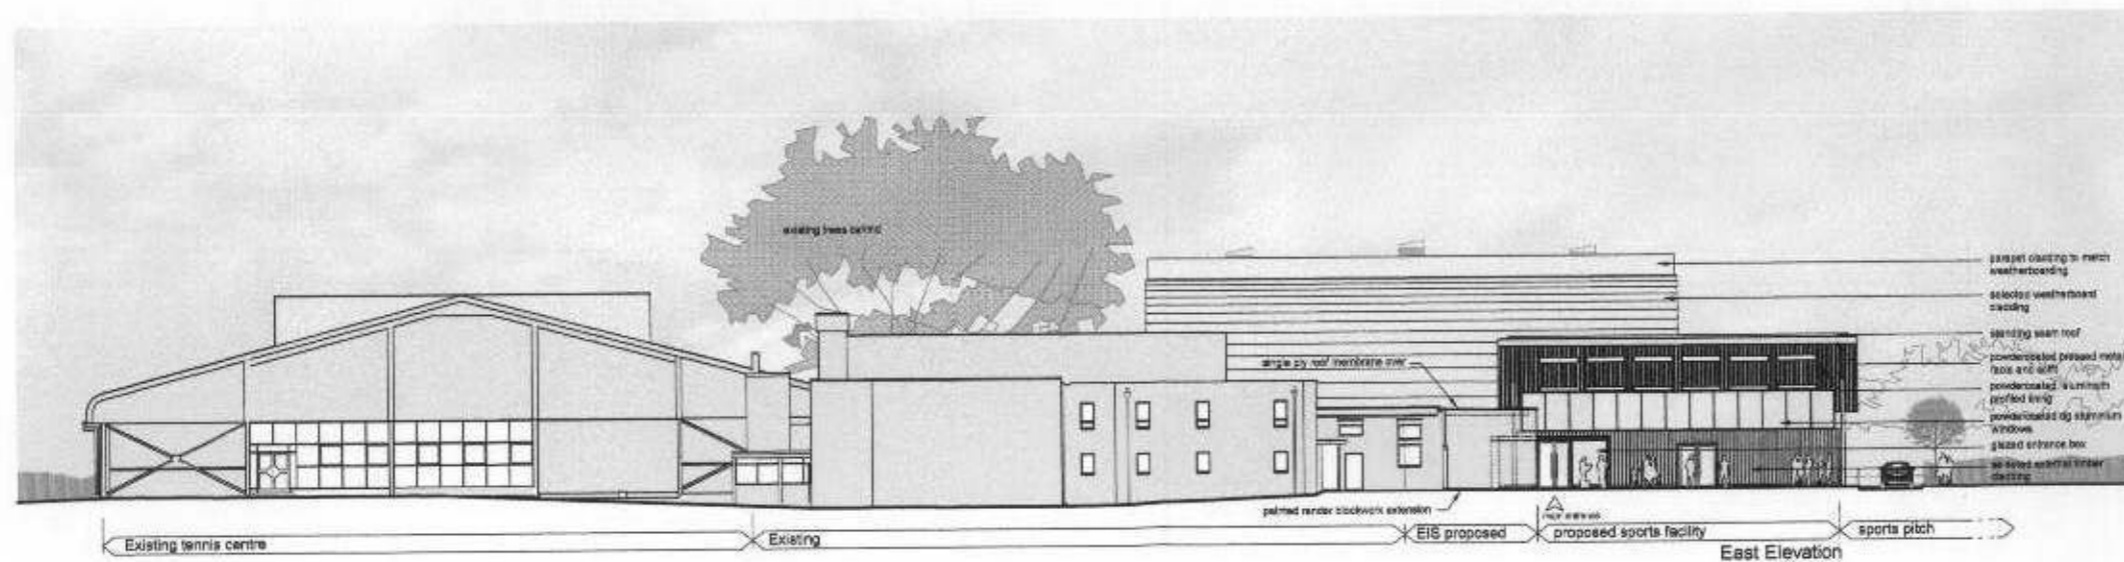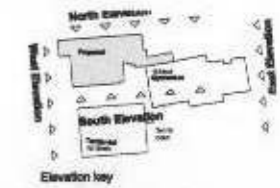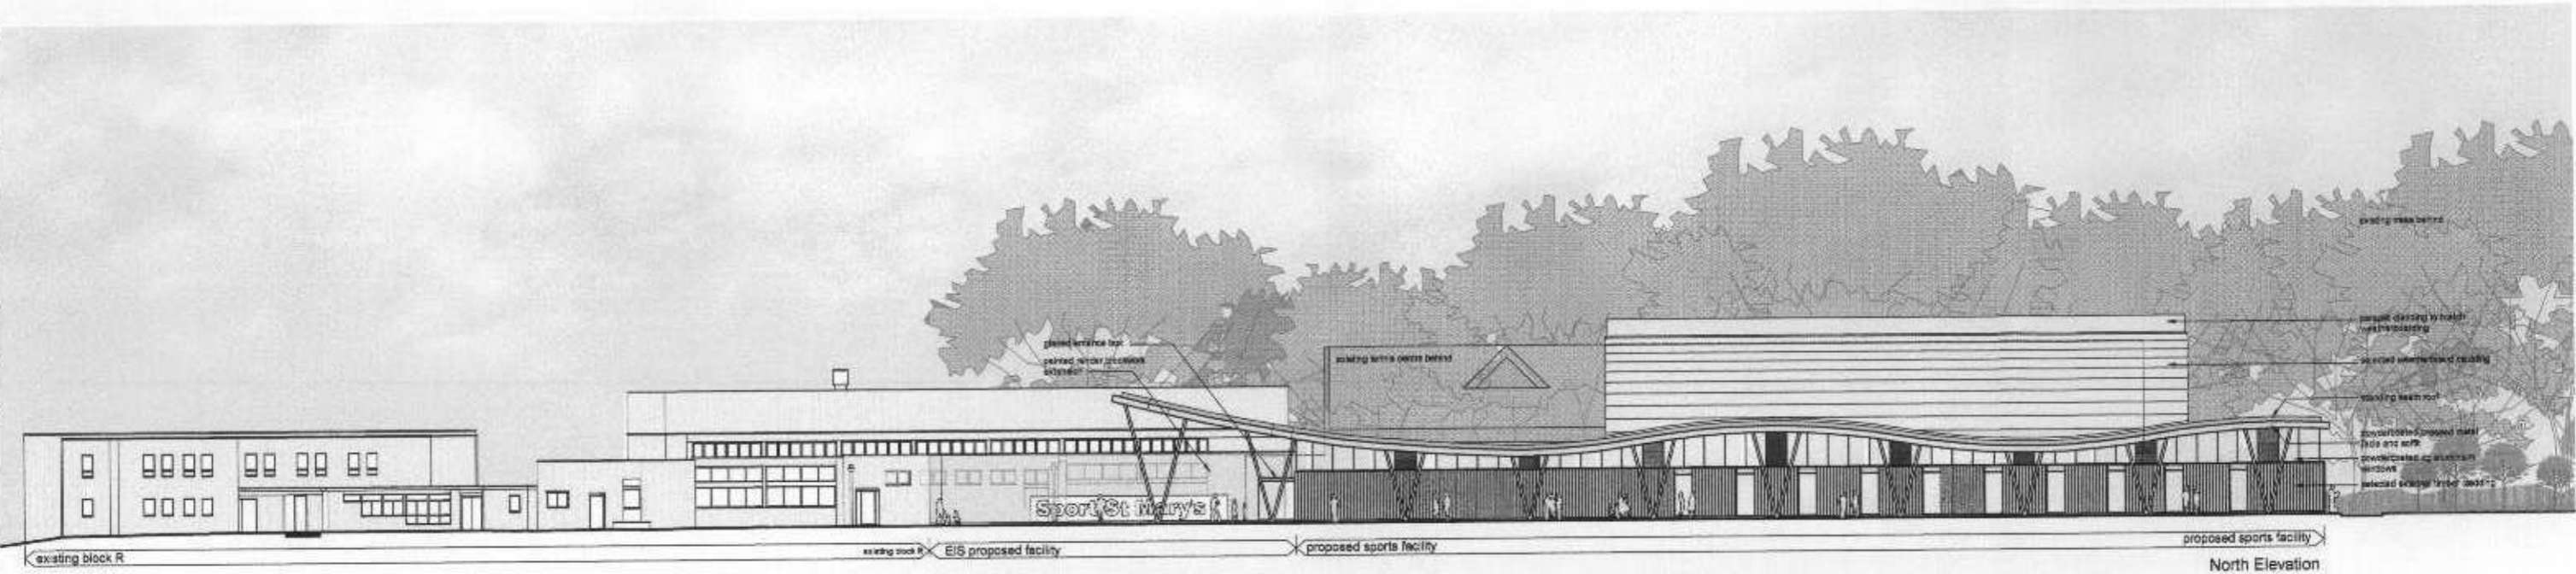

NOTES

1. See info: file - layout name - plot style -

2. This drawing is not to be scaled. Use figured dimensions only. Detailed site survey to be carried out to establish tolerances. Figured dimensions are in mm. All dimensions shall be verified on site before proceeding with the work. The architect shall be notified of any discrepancies.

3. -

REVISIONS		
no	date	description
1	10.10.07	Issued for Planning




RIVINGTON STREET STUDIO ARCHITECTURE
 54 RIVINGTON STREET LONDON EC2A 3SN TELEPHONE 020 7739 6948 FAX 020 7739 4898 email rsl@rss-studio.co.uk

Project: St Mary's University College - New Sporting Facilities

Drawing title: Proposed Elevations

drawn by: cb job no: RSS449 drawing no: P.14.01

date: nov 07 scale: 1:200@A1 1:400@A3

 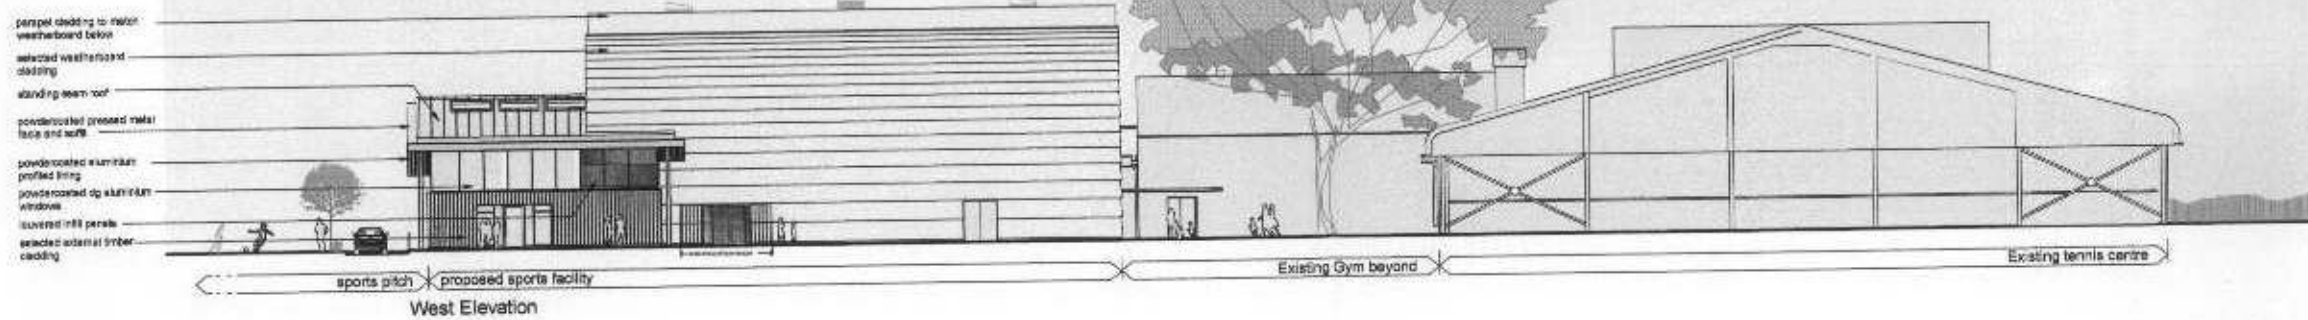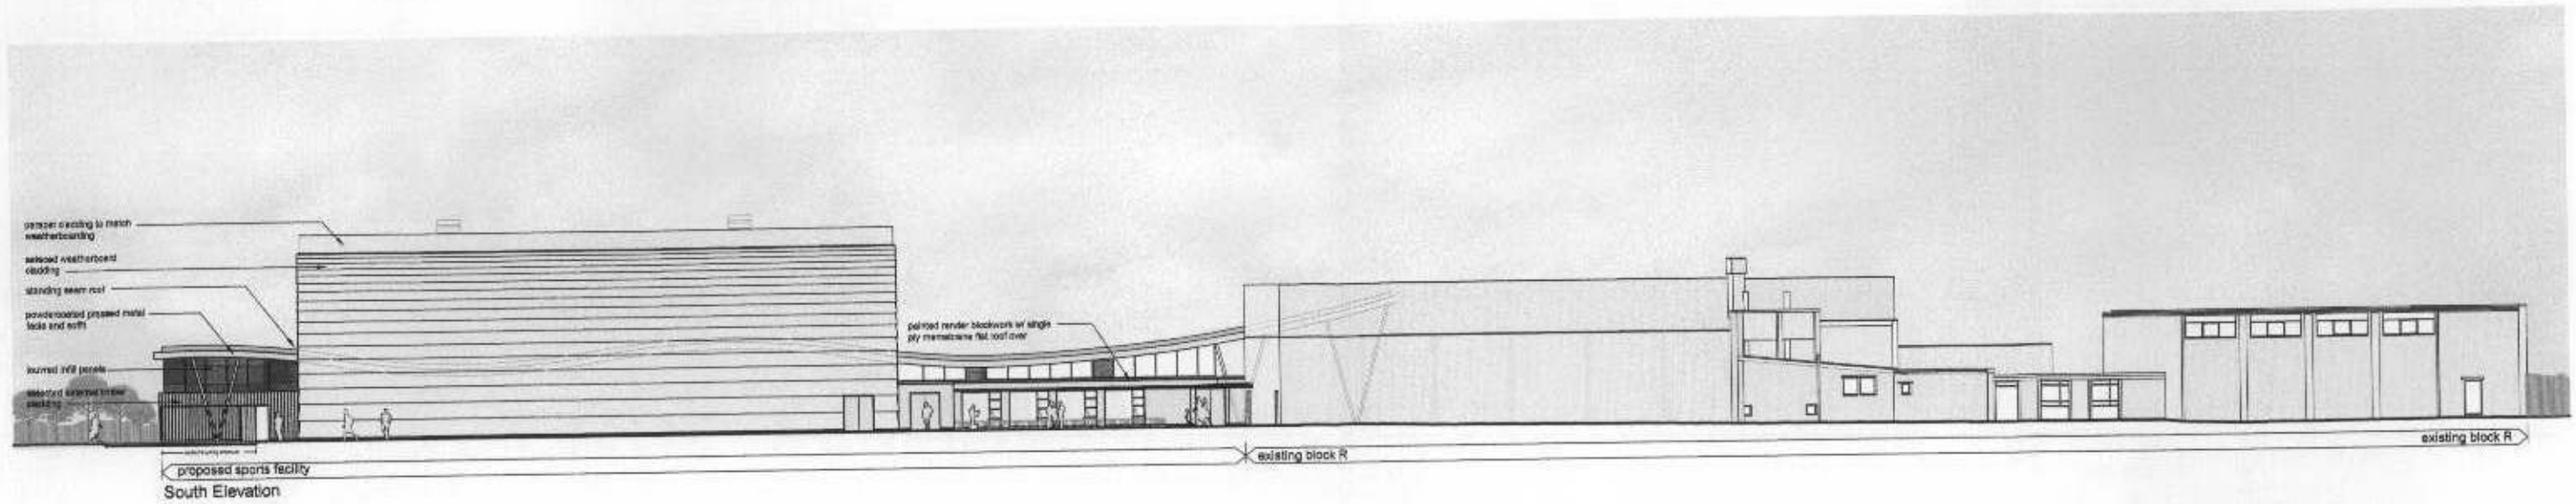

NOTES

1. See also: R1 - layout name: - plot style: -
2. This drawing is not to be scaled. Use figured dimensions only. Detailed site survey to be carried out to establish boundaries. Figured dimensions are in mm. All dimensions shall be verified on site before proceeding with the work. The architect shall be notified of any discrepancies.
3. -

REVISIONS		
no.	date	description
1	12.10.07	Issued for Planning

RIVINGTON STREET STUDIO ARCHITECTURE
 54 RIVINGTON STREET LONDON EC2A 3QH TELEPHONE 020 7739 8645 FAX 020 7729 4026 email rsd@rsva.co.uk

job title: **St Mary's University College - New Sporting Facilities**

drawing title: **Proposed Elevations**

drawn by: **cb** job no: **RSS442** drawing no: **P.14.02**

date: **Nov 07** scale: **1:200@A1** 1:400@A3