



SIDE ELEVATION




FRONT ELEVATION

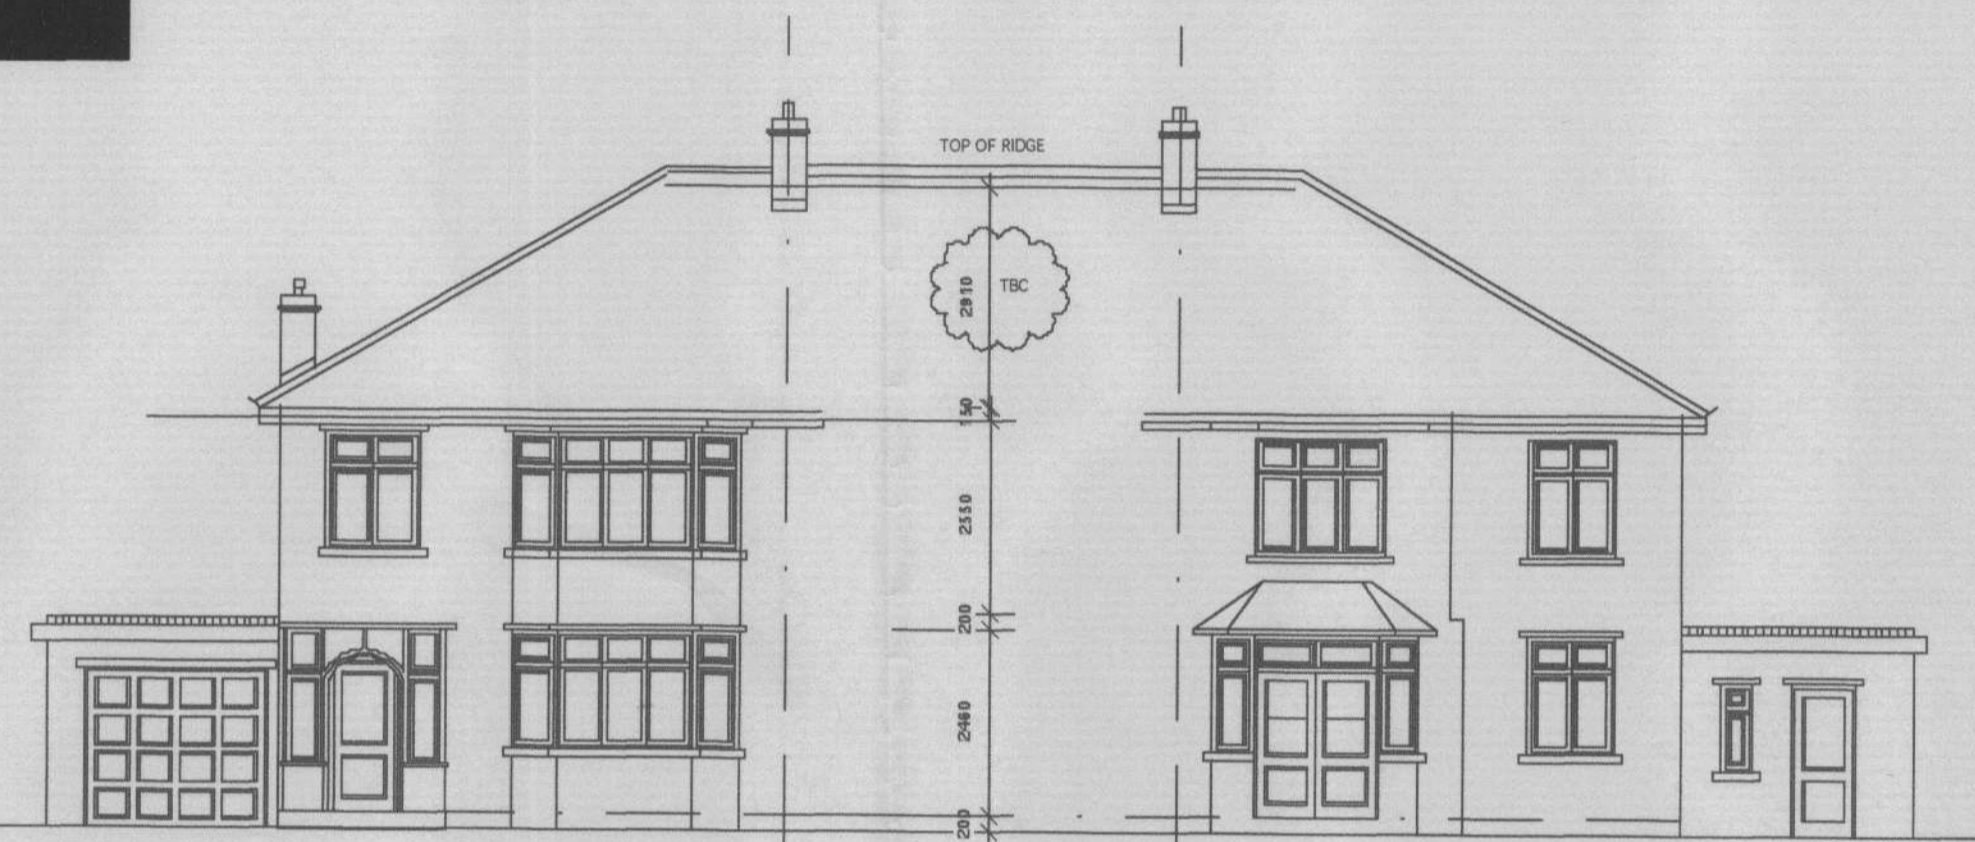


REAR ELEVATION

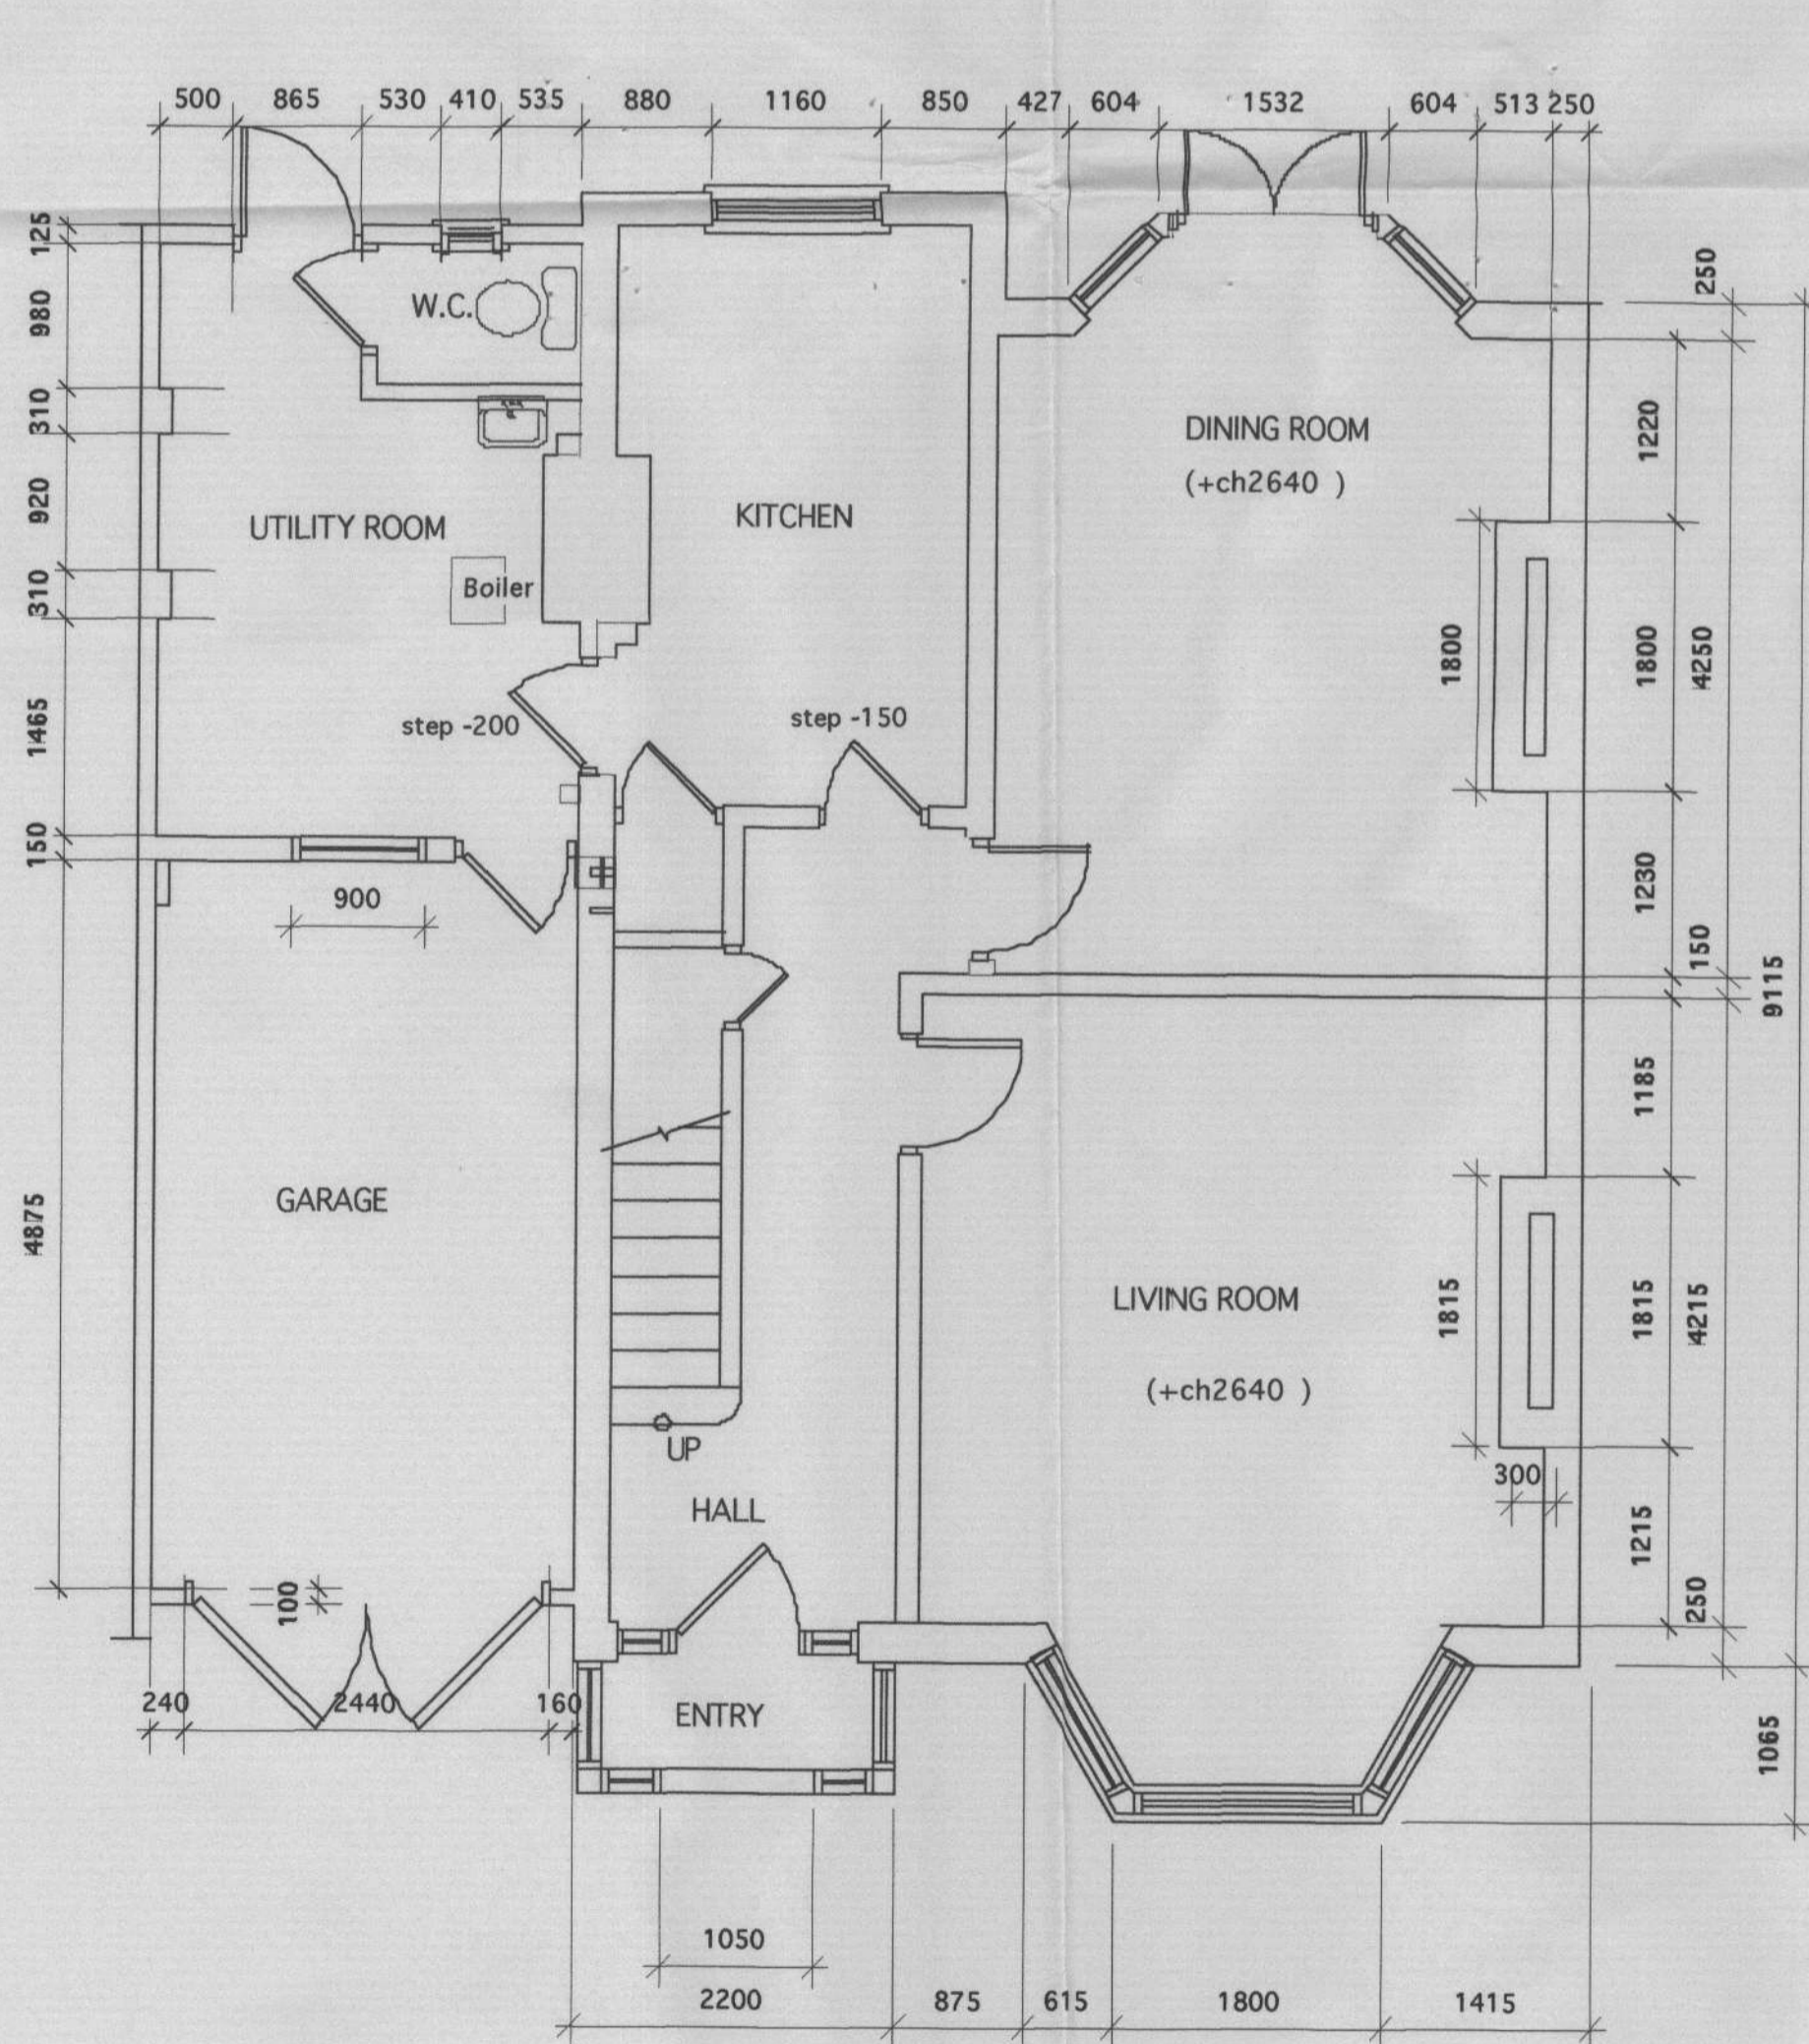

GROUND FLOOR PLAN

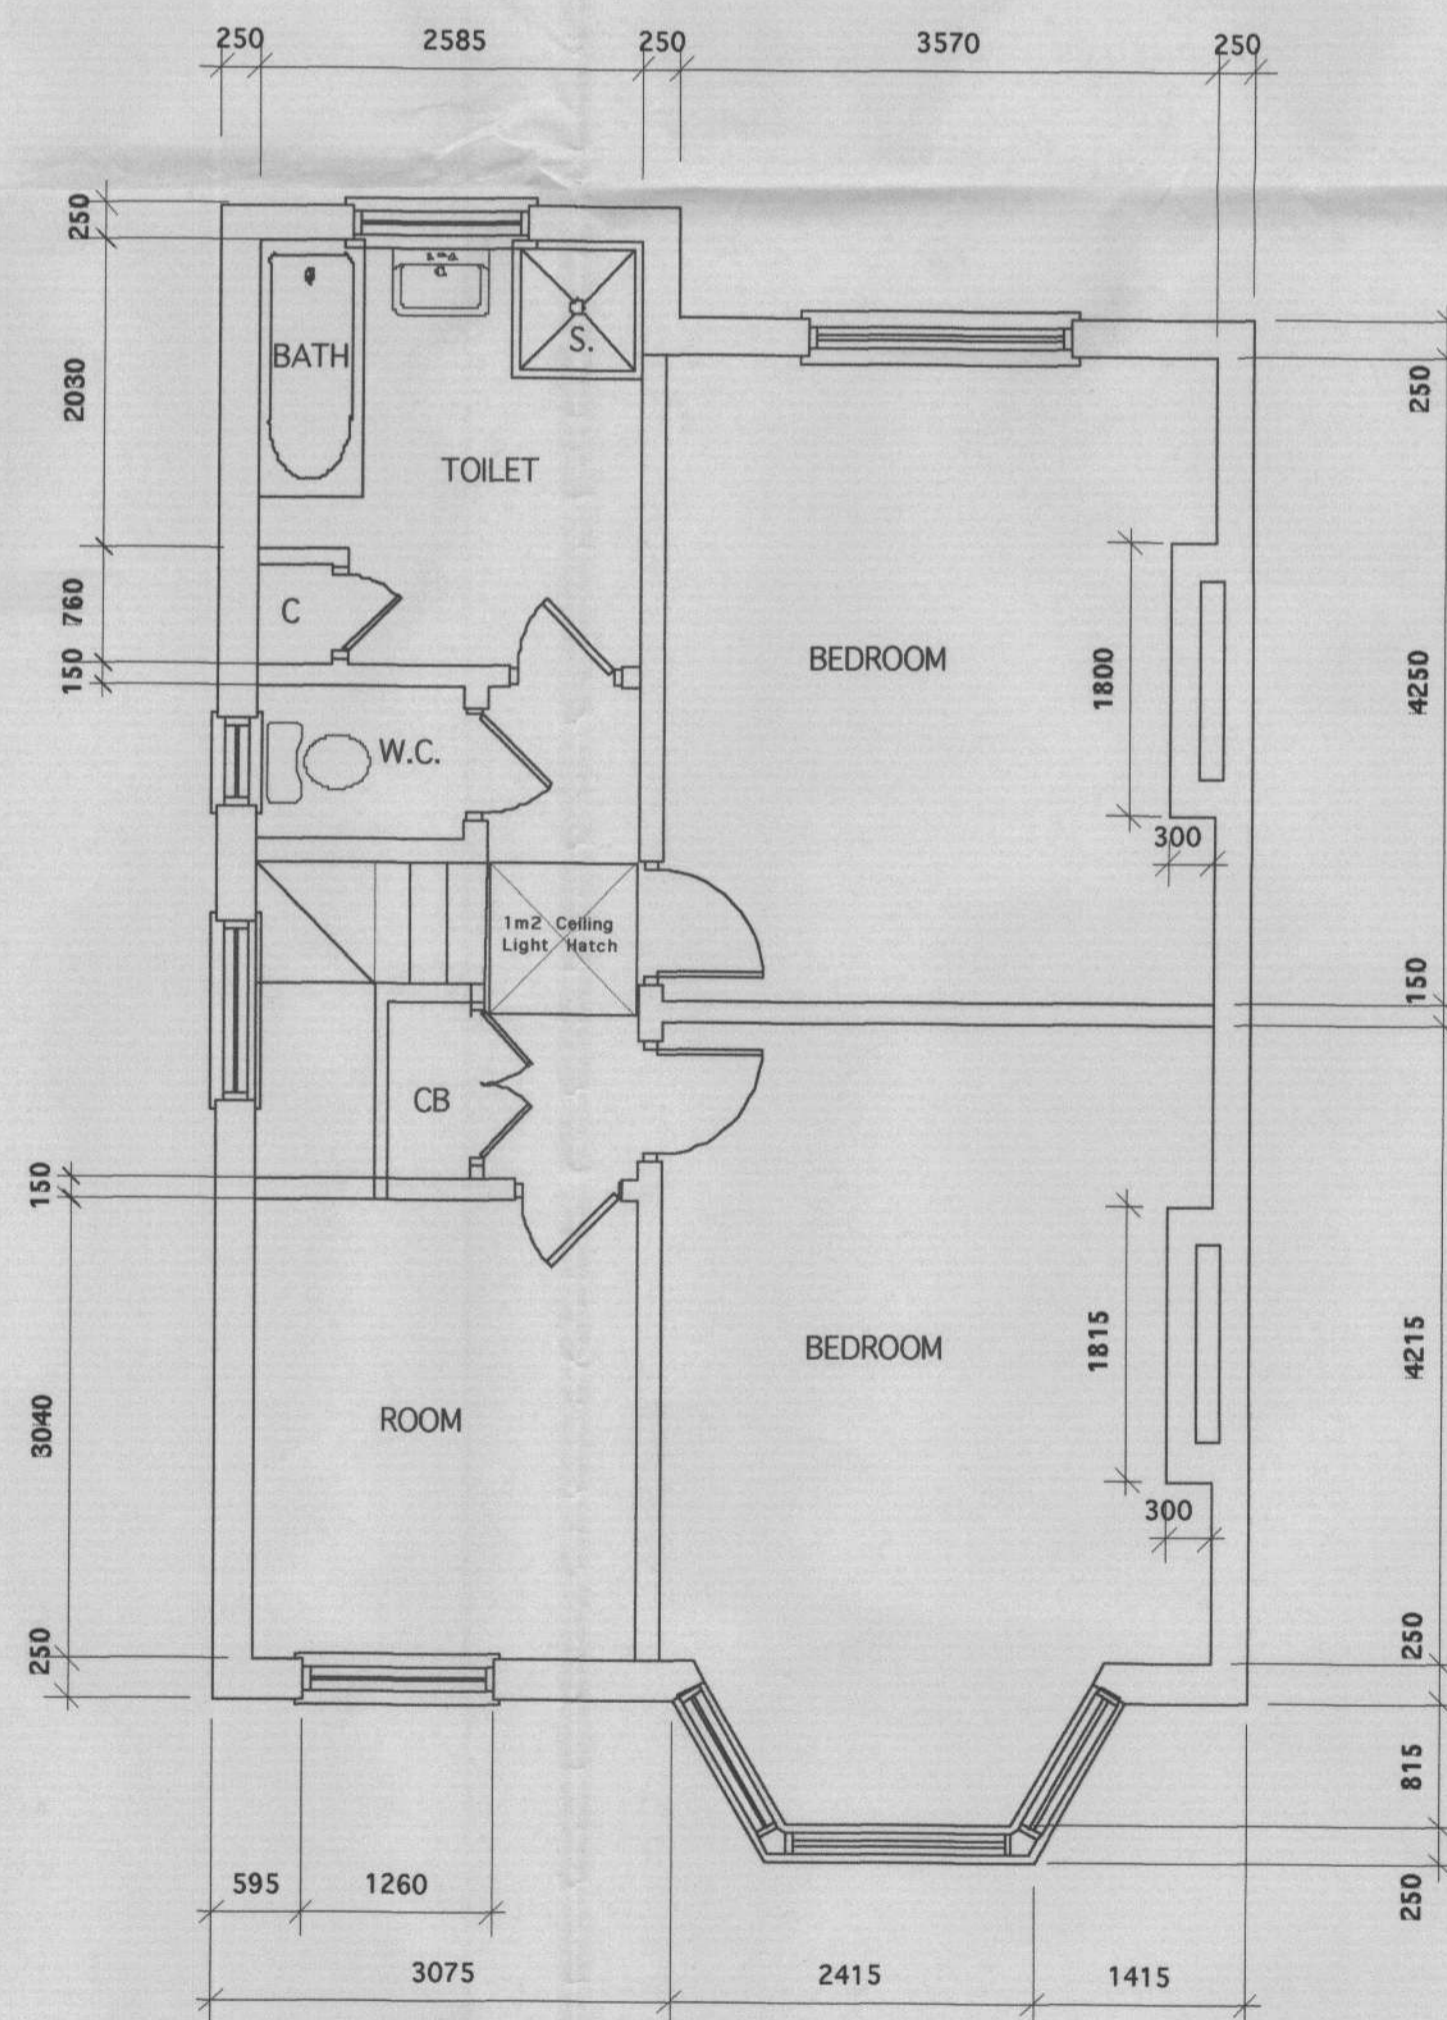

FIRST FLOOR PLAN

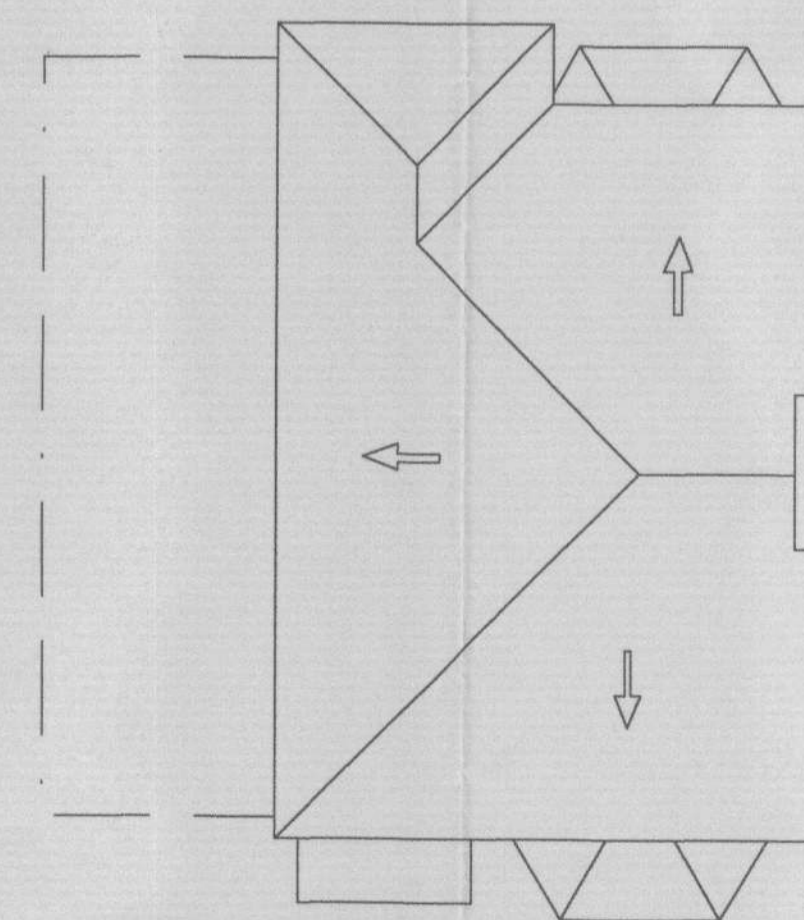

ROOF PLAN

-8/0344/S192

RECEIVED
01 FEB 2008
PLANNING

Revisions :
ENGLISHAUS
CHARTERED ARCHITECTS
ENGLISHAUS LTD 30 LAWRENCE ROAD
HAMPTON MIDDLESEX TW12 2RJ
TEL +44(0) 208 255 0595 FAX +44(0) 208 287 3441

Do not scale. Do not use as a template. All levels, setting out, dimensions and specifications must be checked and verified on site. All discrepancies to be reported at once to the architects. This drawing must be read in conjunction with all relevant specification clauses. Copyright of this drawing is reserved by the designers and is issued on the condition that it is not copied or disclosed to any third party either wholly or in part without written consent of the designers.

JOB TITLE
Miss Anna Clifton
14 Park Drive
East Sheen London
SW14 8RD
TEL 07956 997734

DRAWING DESCRIPTION
Measurement Survey
For the Existing Plans,
Location, & all Elevations

DRAWN DO.	CHECKED
DATE 15 /11/2007	SCALE 1:1250, 1:100 & 1:50

DRAWING NO.
EH/2829/01

ENGLISHAUS LIMITED