



08/0390/HOT

RECEIVED
- 4 FEB 2008
PLANNING

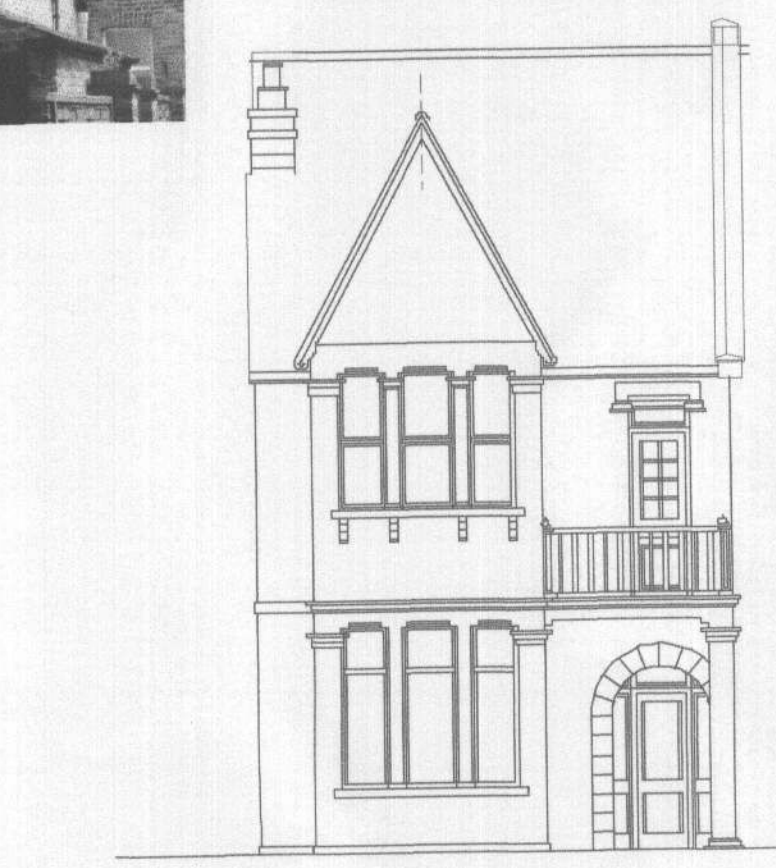


FRONT ELEVATION

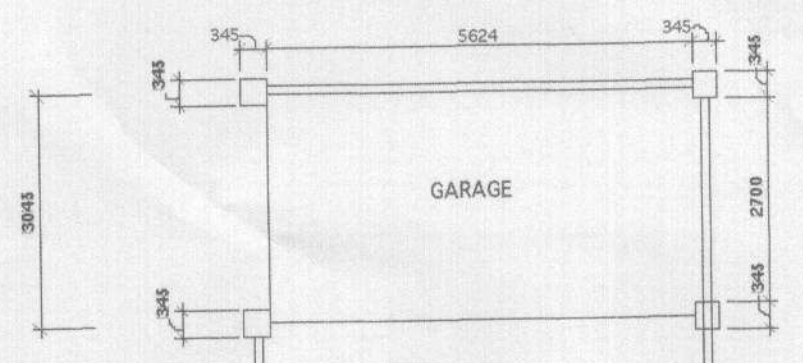


REAR ELEVATION




SIDE ELEVATION

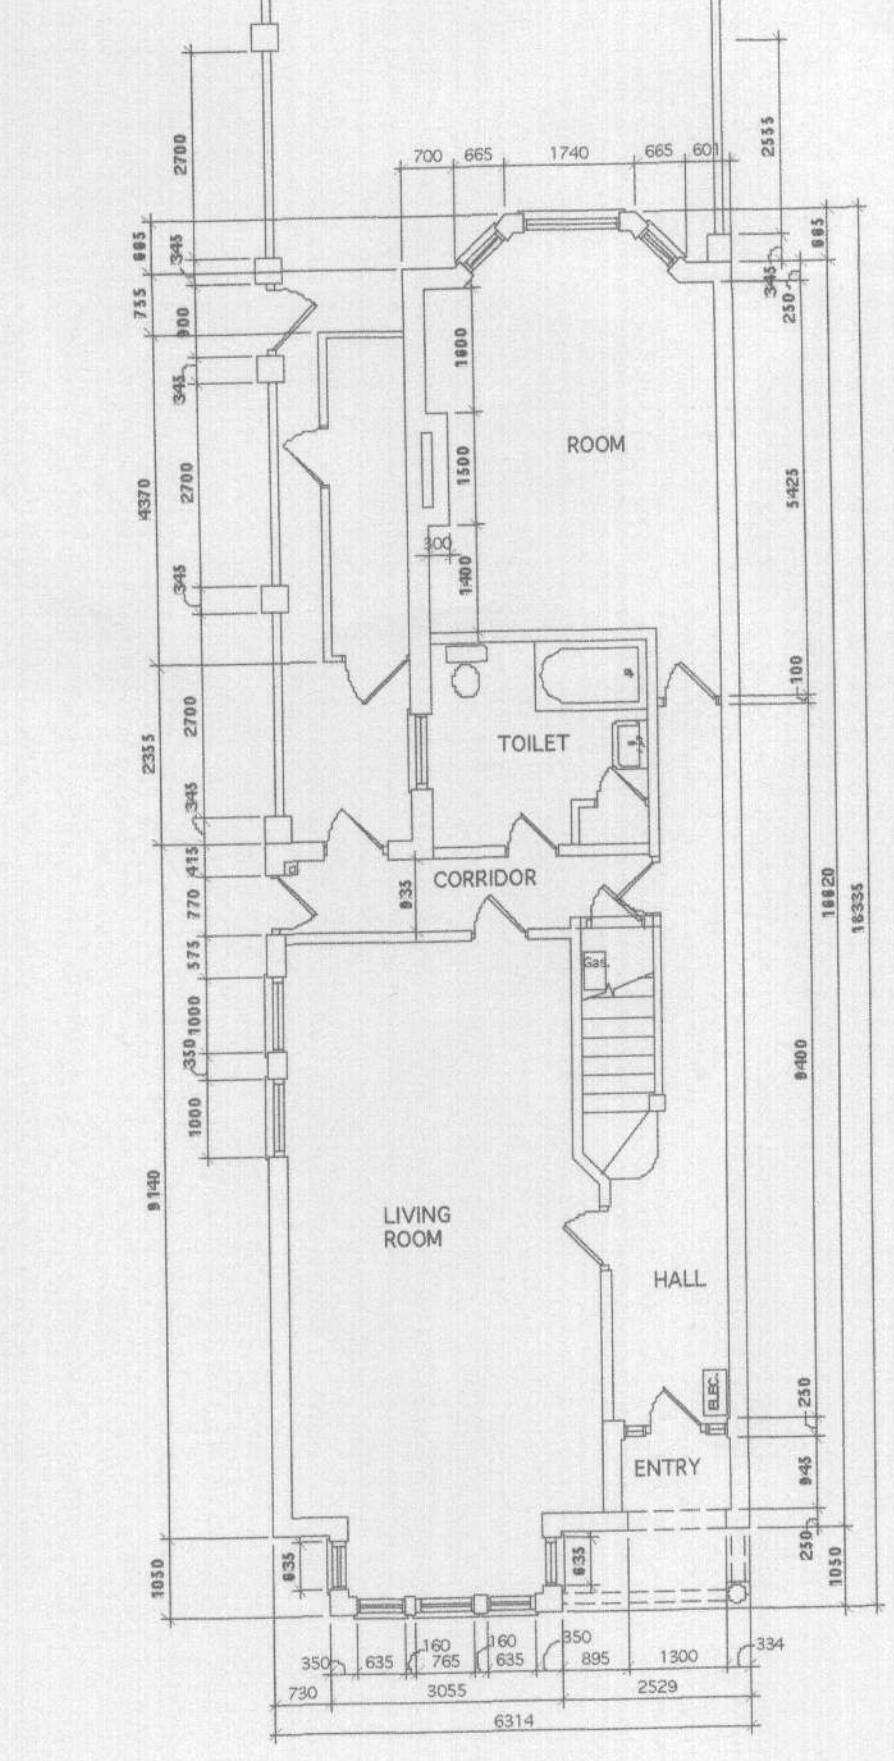


GROUND FLOOR PLAN

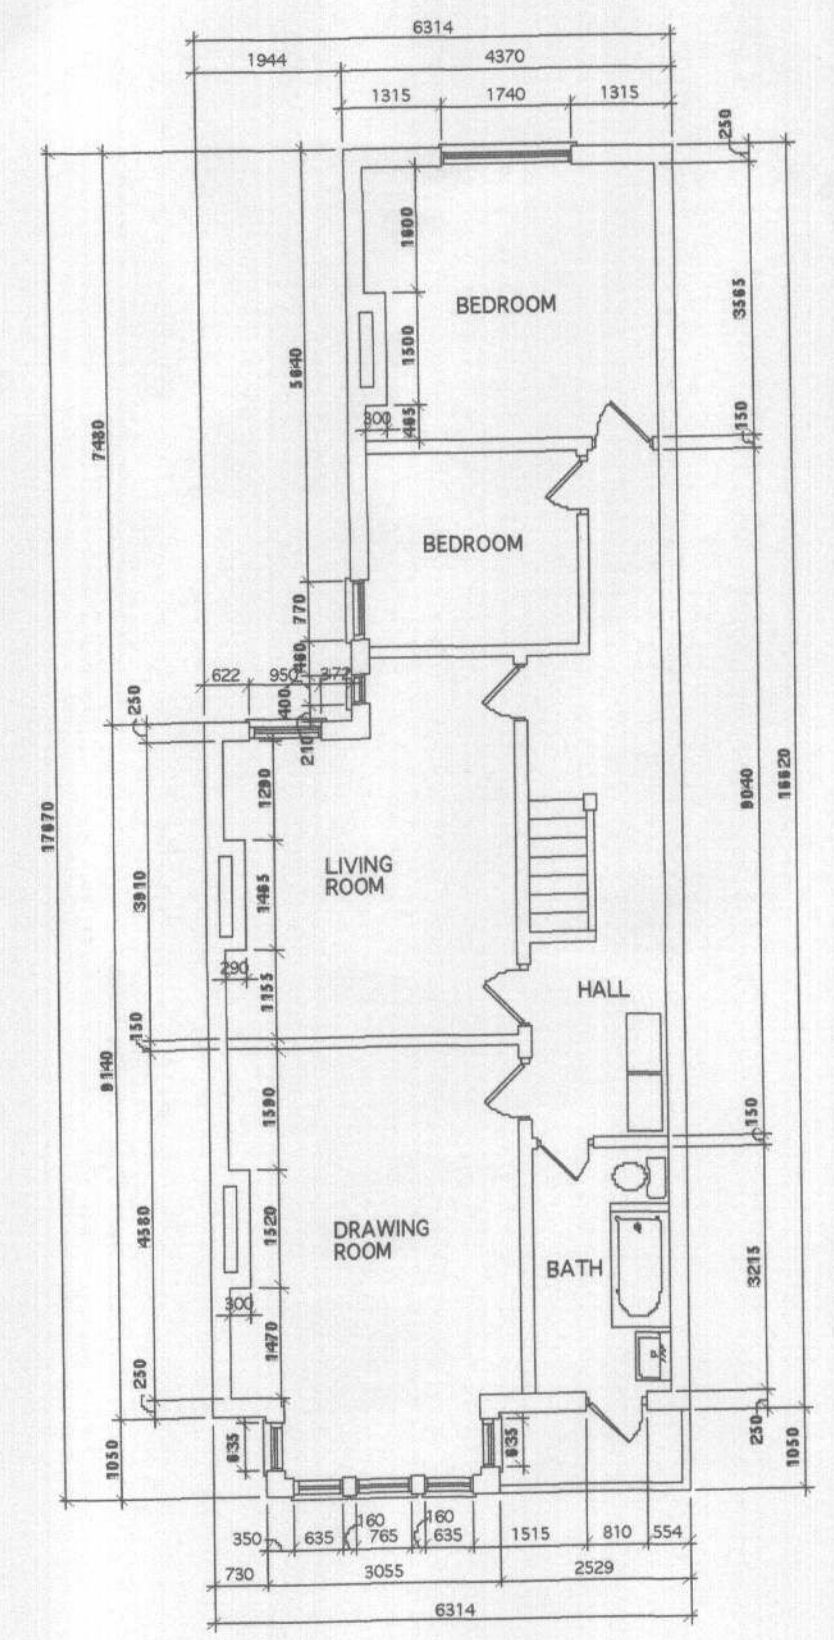

FIRST FLOOR PLAN

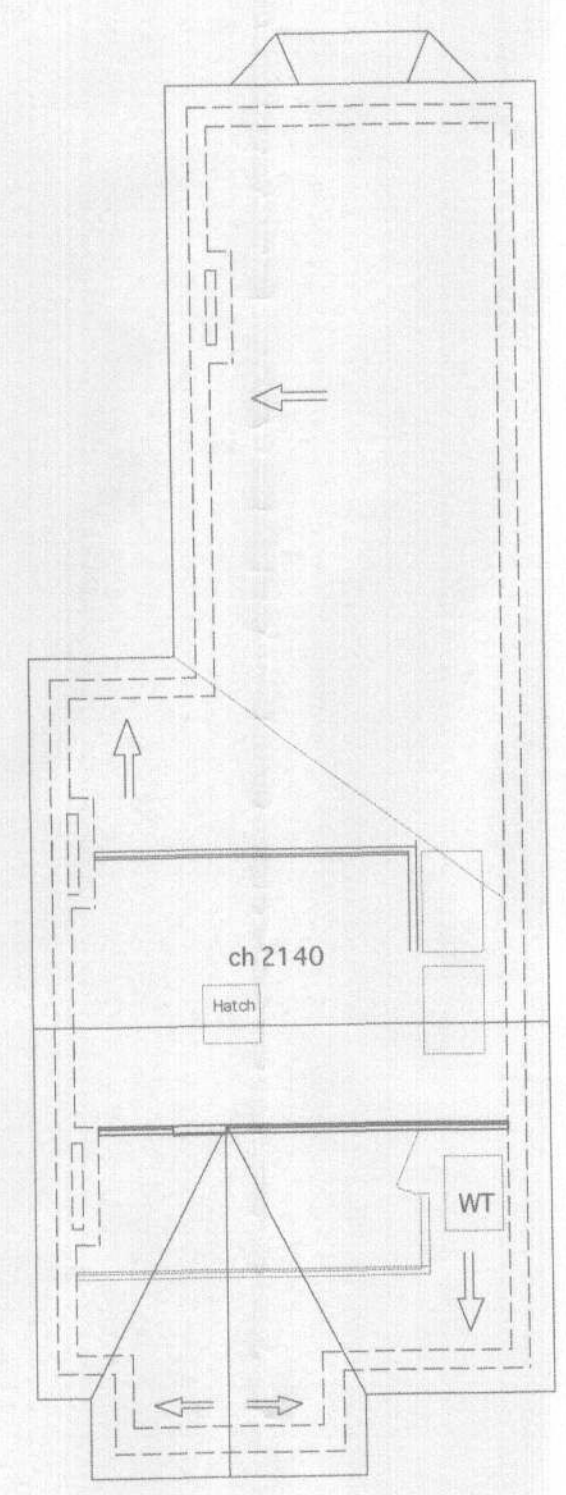

ROOF PLAN

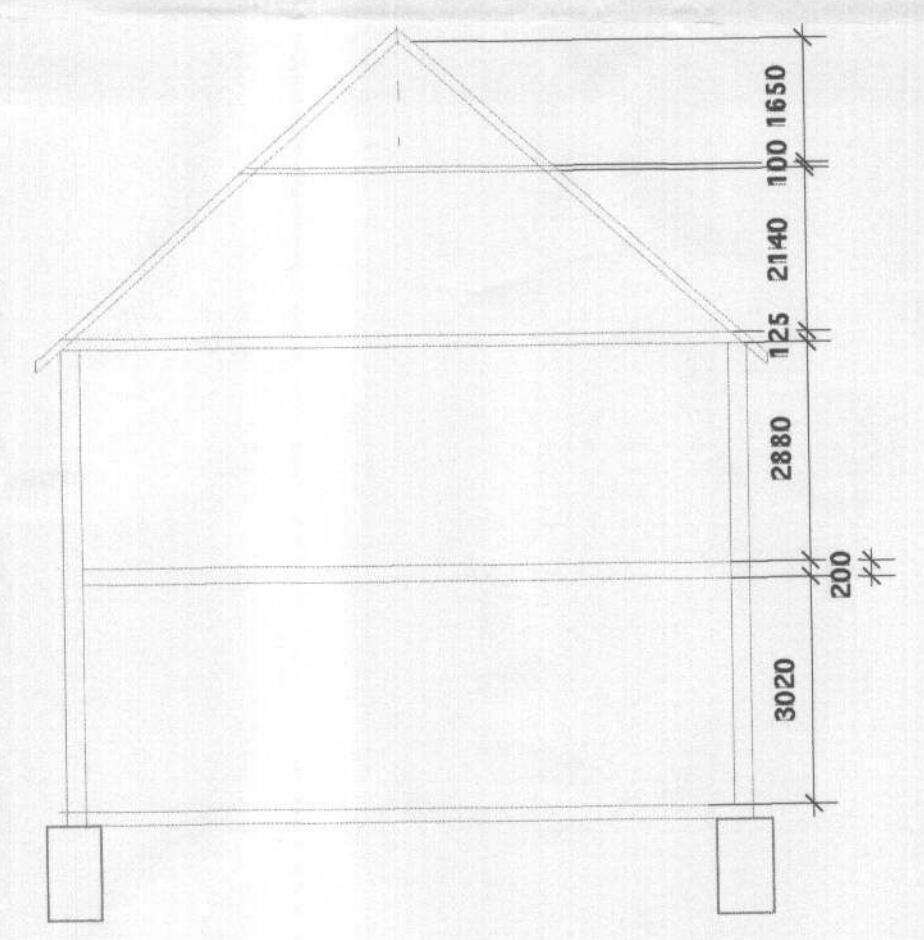


SECTION A-A

RECEIVED
- 4 FEB 2008
PLANNING

Revisions:

Client:
Alan & Clare Stuart-Murphy

Title:
Measurement Survey
239 St Margarets Road
Twickenham
Middlesex
TW11ND
Home Tel 07770 586429 -Clare
Home Tel 07977 410531 -Alan

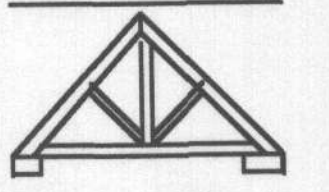

ENGLISHAUS
Tel: +44 (0) 208 255 0595
Fax: +44 (0) 208 287 3441

Scale: 1:100 & 1:50
Date: 26/6/07
Number: EH 2820/01

ENGLISHAUS LIMITED
© EnglishHaus 1995