




EAST ELEVATION

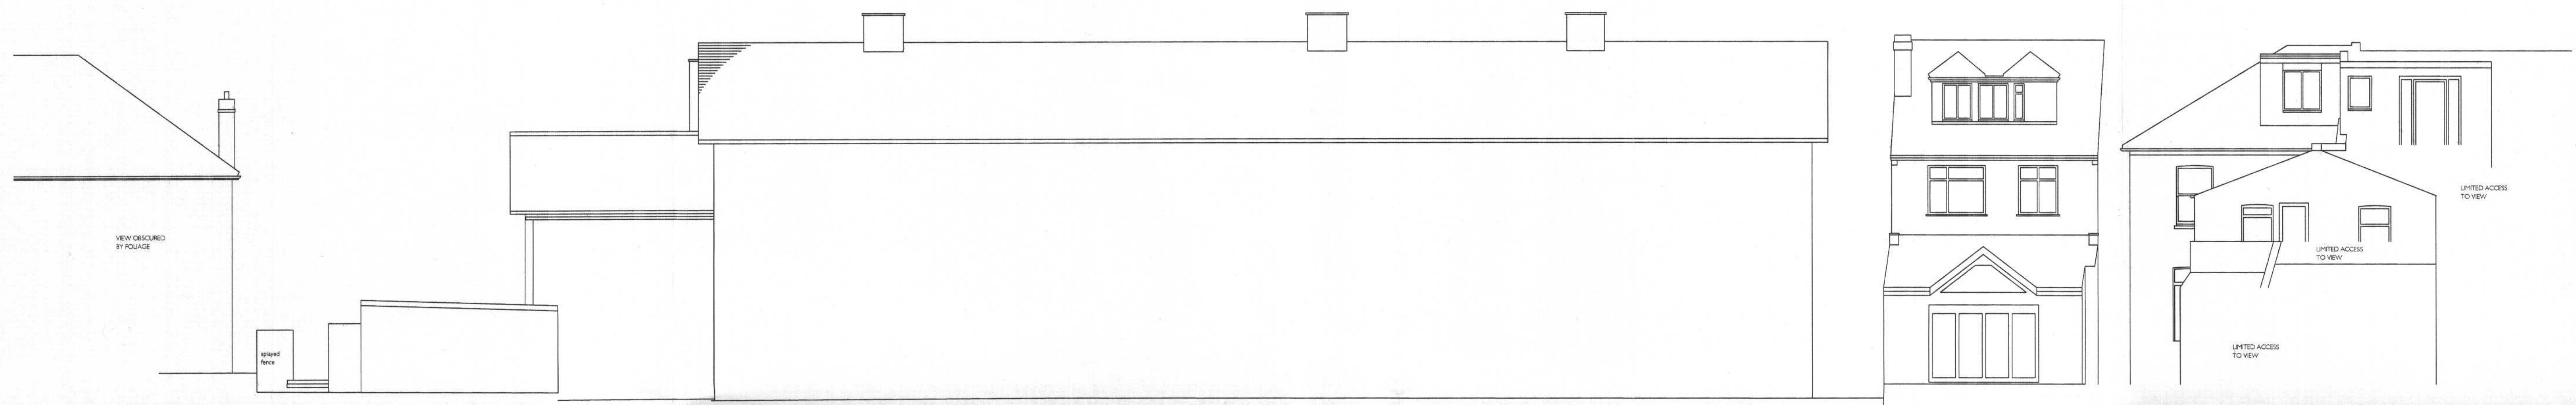

WEST ELEVATION

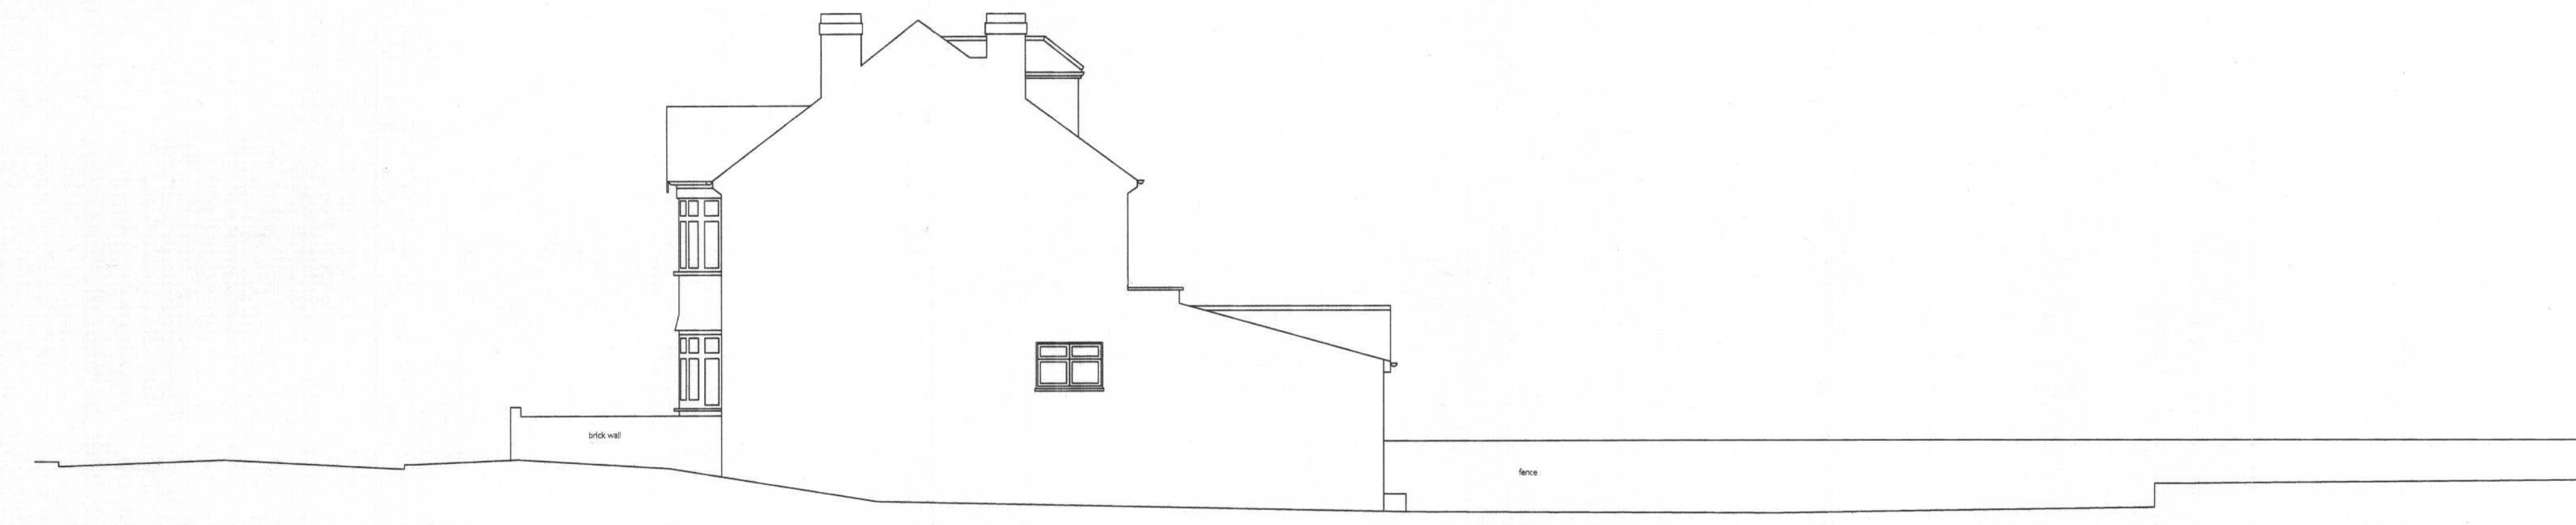

NORTH ELEVATION

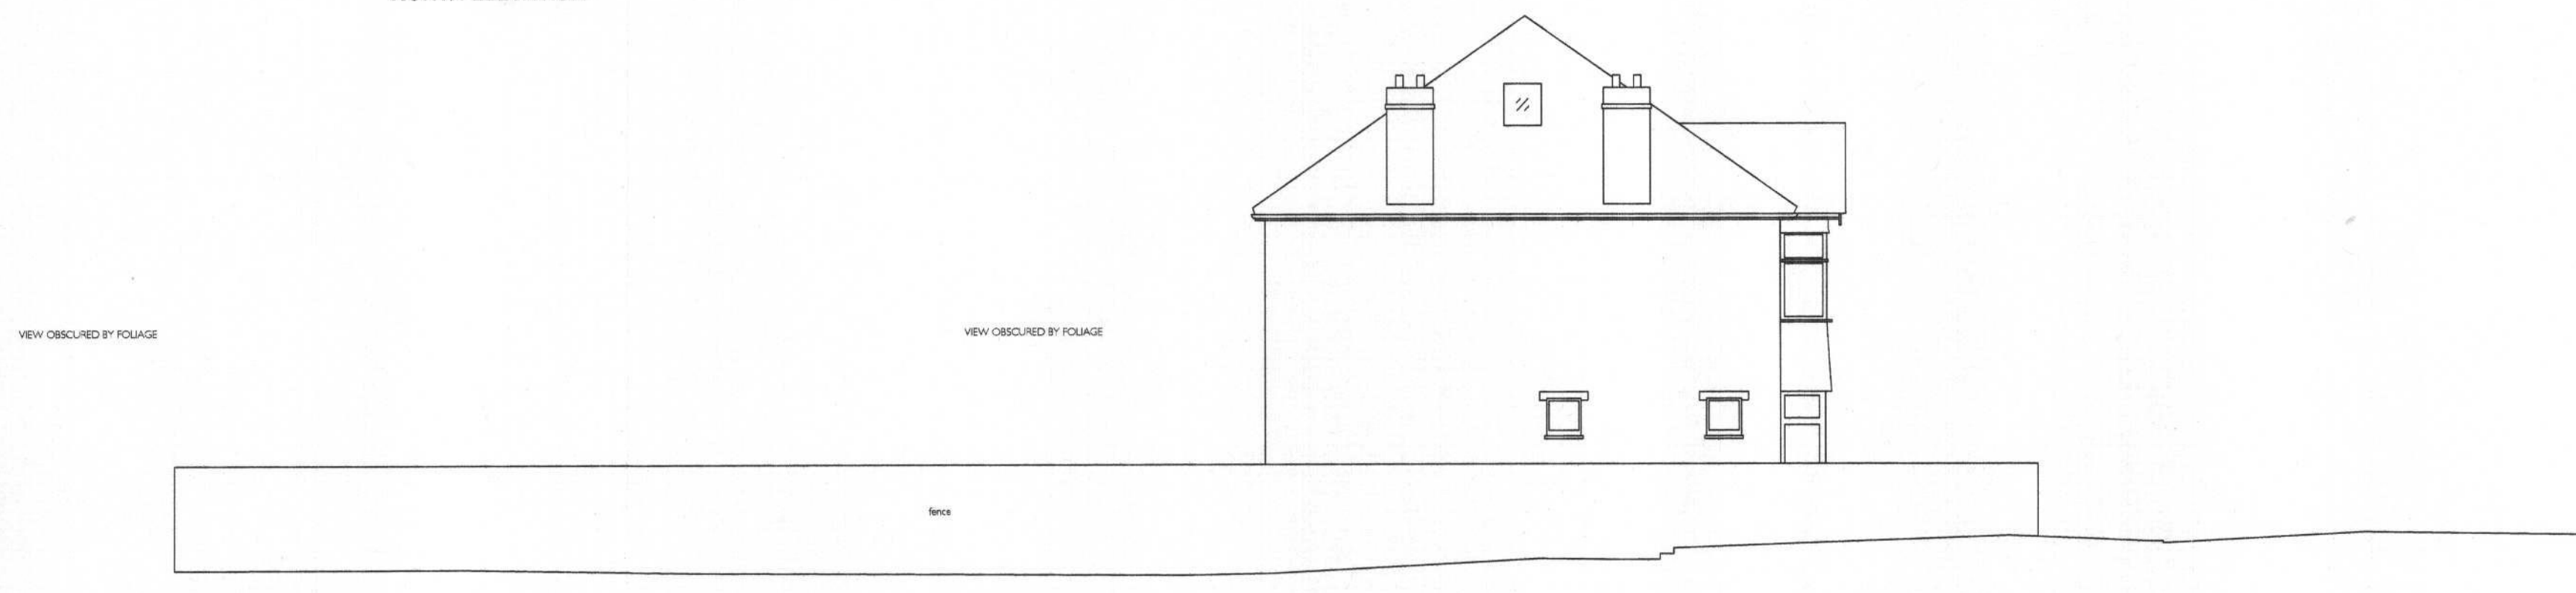

SOUTH ELEVATION

RECEIVED
25 JAN 2008
PLANNING

08/0307/FUL

RECEIVED
25 JAN 2008
PLANNING

08/0307/FUL

PLANNING

Project
361 - 367A ST MARGARETS ROAD

Drawing
EXISTING ELEVATIONS

Drawing No. SMR - 102 Scale 1:100 @ A1

Date 06.12.07

CLIVE CHAPMAN
ARCHITECTS

4 BEE PIE ISLAND
TWICKENHAM MIDDXX
TEL: 0181 8744 1152
FACSIMILE 020 8744 1152
E MAIL CC@CCAR.CO.UK