



SITE LOCATION PLAN 1:500

PLANNING BOUNDARY

- KEY
- CONCRETE SURFACE
 - PAVED SURFACE
 - SOFT PLANTING
 - EXISTING TREES
 - EXISTING TREE REMOVED
 - PROPOSED TREES
 - PLANNING BOUNDARY
 - 1800mm FEATHER EDGED BOARDING FENCE



SITE LAYOUT 1:200


St Margaret's Lodge

RECEIVED
25 JAN 2008
PLANNING

08/03077/FUL

25 JAN 2008
PLANNING

08/03077/FUL

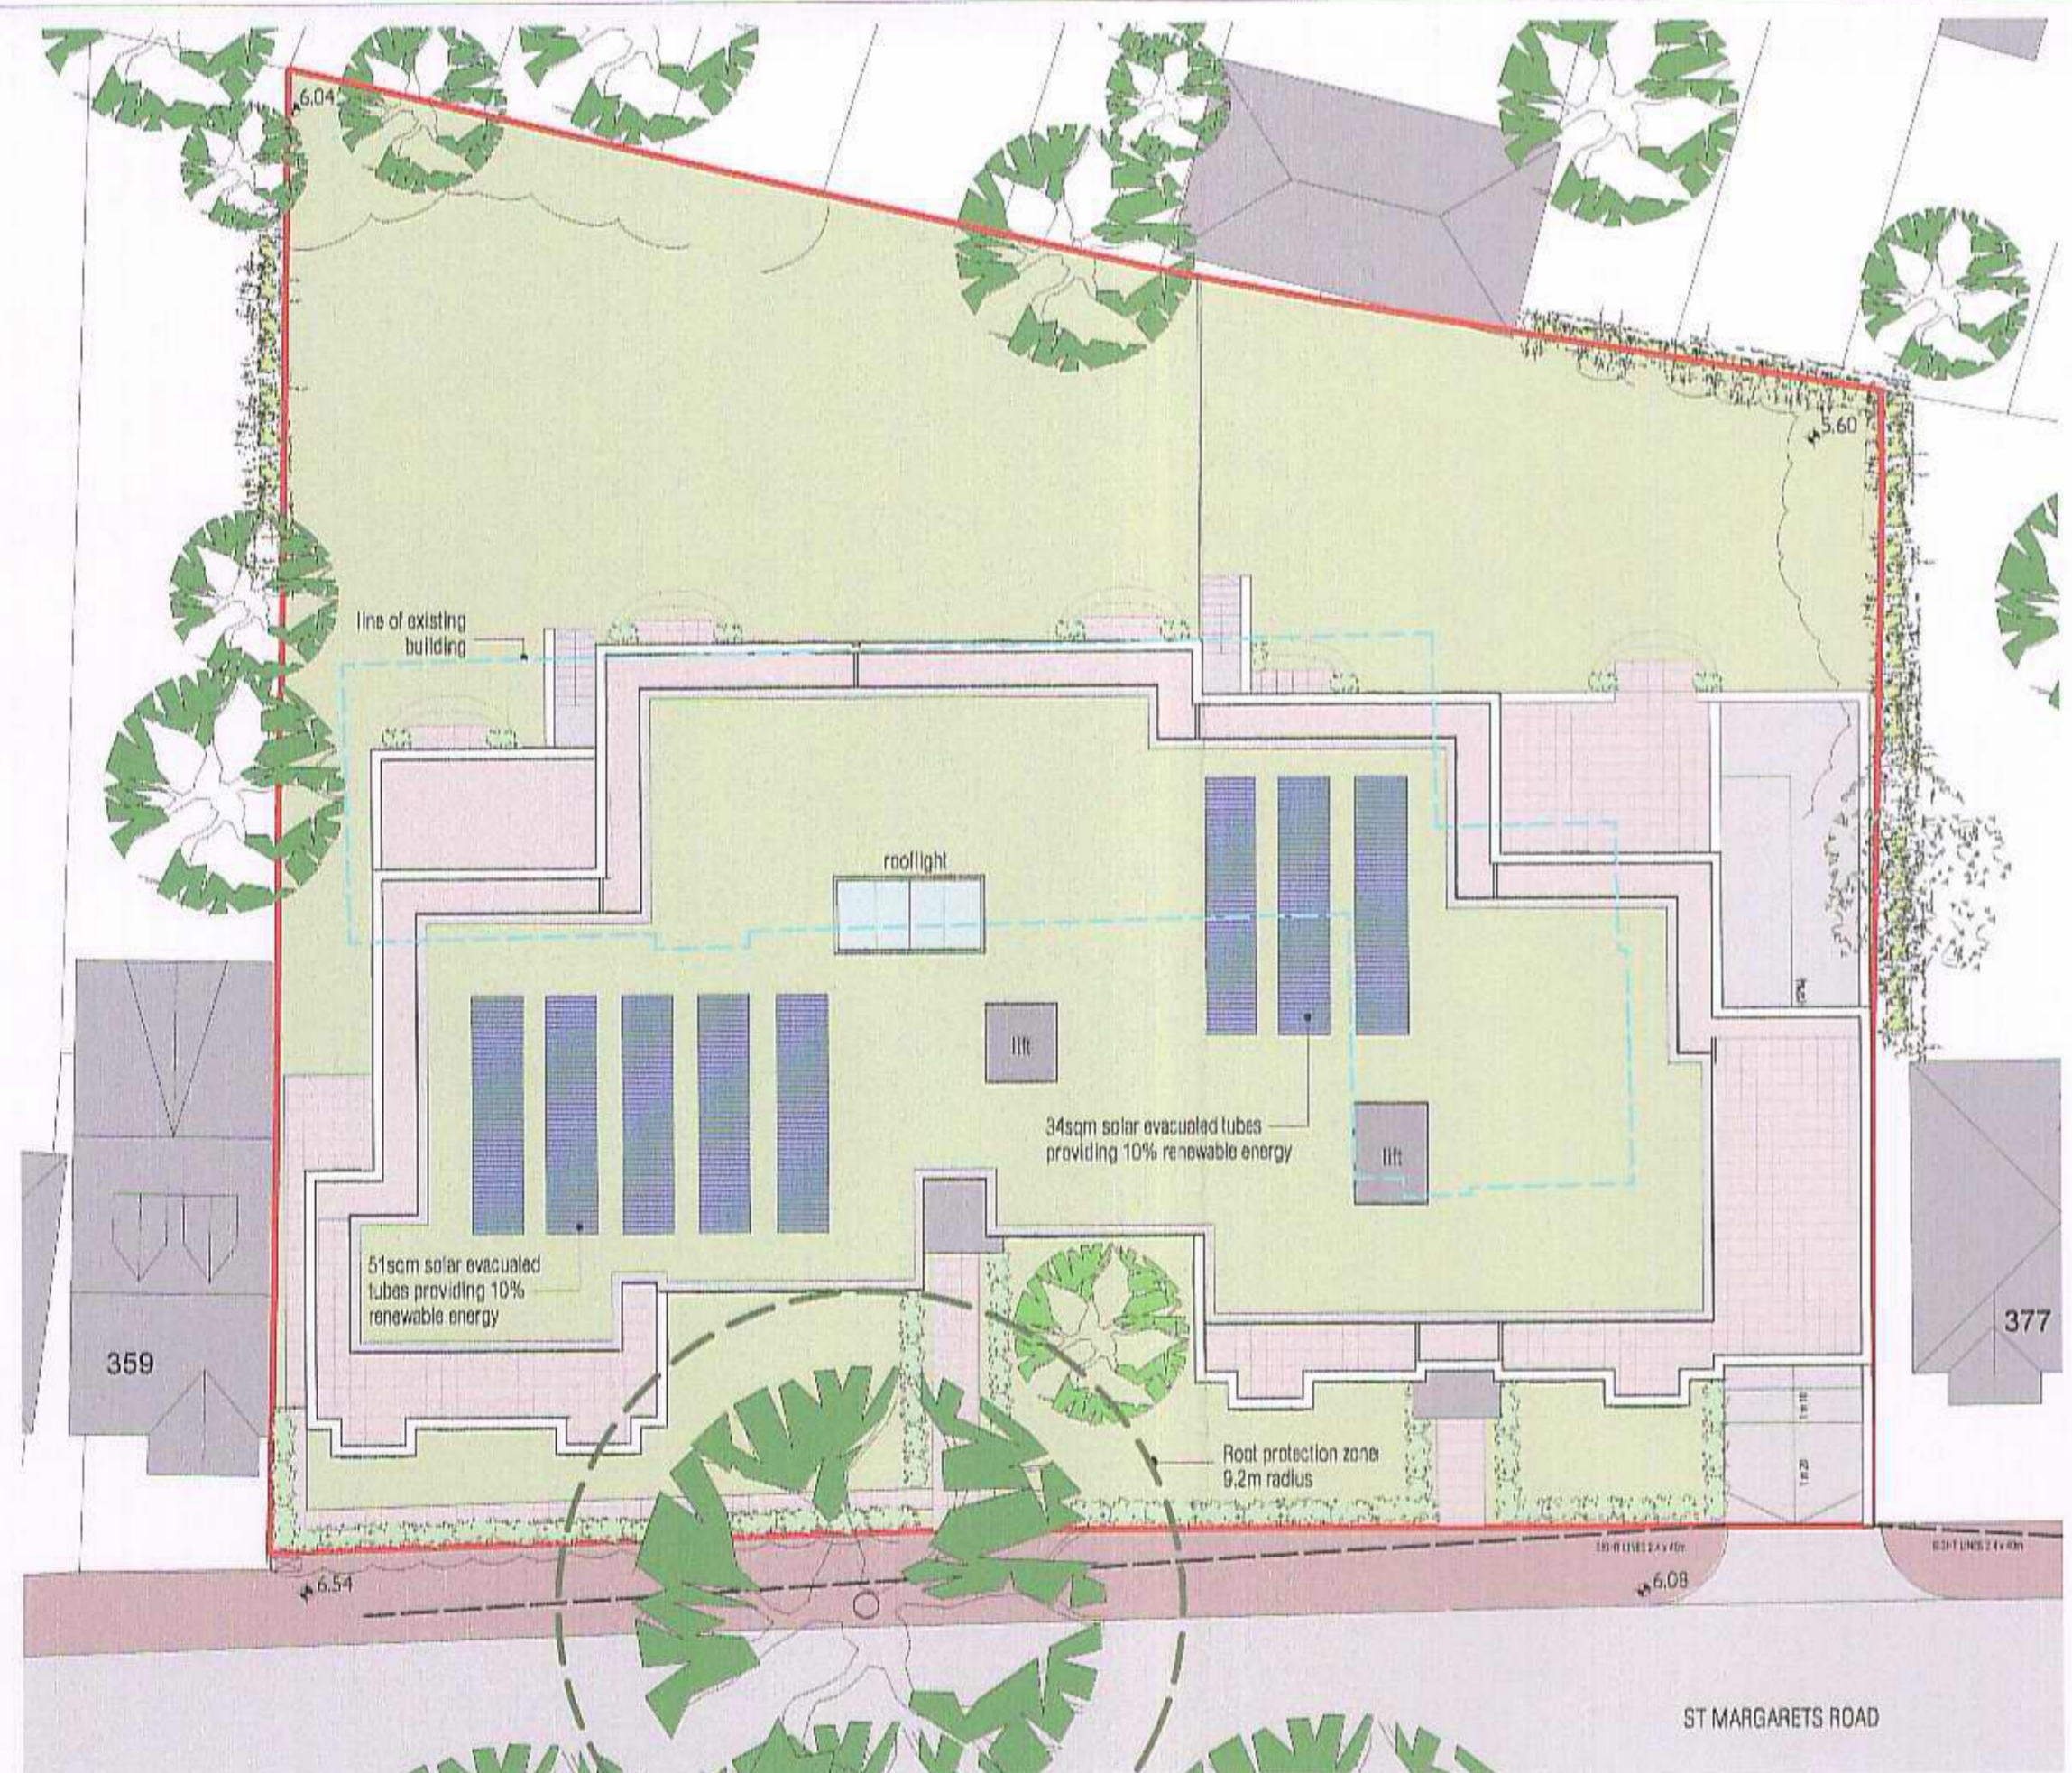

ROOF LAYOUT 1:200

PLANNING

Project
361 - 367A ST MARGARETS ROAD
Drawing
SITE LOCATION, PROPOSED SITE & ROOF PLAN
Drawing No
SMR - 103
Scale
1:200/ 1:500 @ A1
Date
06.12.07

CLIVE CHAPMAN
ARCHITECTS
4 BEL PIE ISLAND
TWICKENHAM, MIDDX
TEL: 0181 891 4817
FACSIMILE: 020 8744 1155
E MAIL: ccc@ccar.co.uk