


RECEIVED  
25 JAN 2008  
PLANNING

08/0307/FUL



SECOND FLOOR PLAN

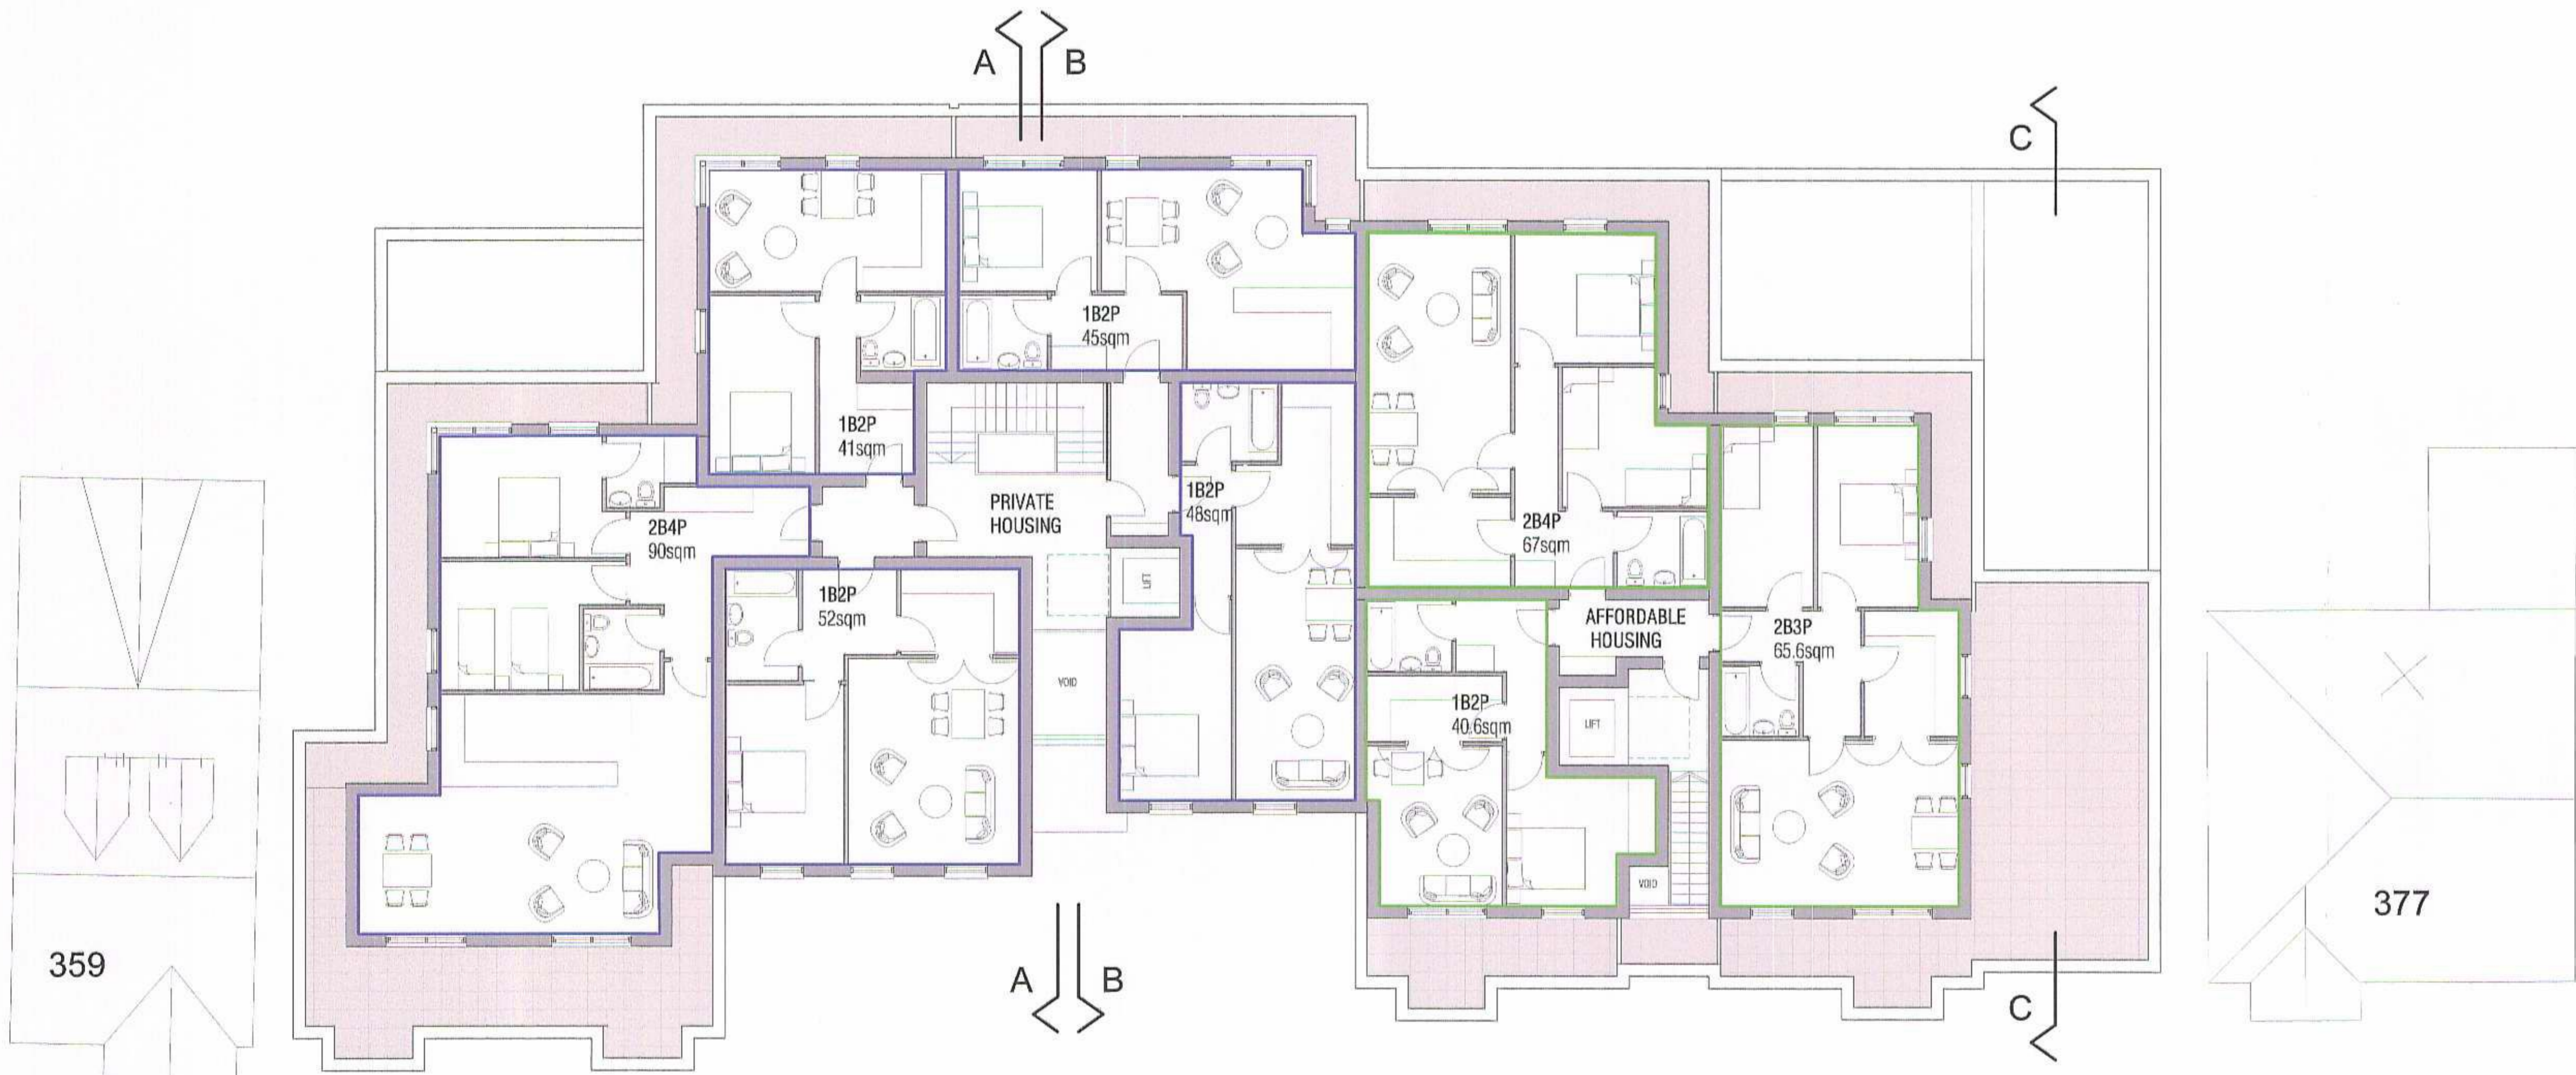

FIRST FLOOR PLAN

RECEIVED  
25 JAN 2008  
PLANNING

08/0307/FUL

**PLANNING**

Project  
361 - 367A ST MARGARETS ROAD

Drawing  
PROPOSED FIRST & SECOND FLOOR PLANS

Drawing No. SMR - 105 Scale 1:100 @ A1

Date 06.12.07

CLIVE CHAPMAN  
ARCHITECTS

4 BEL FLE ISLAND  
TWICKENHAM, MIDDLESEX TW1 3DY  
TELEPHONE 020 8941 4637  
FACSIMILE 020 8741 1132  
E MAIL CC@CCAR.CO.UK