



RECEIVED
25 JAN 2008
PLANNING


08/0307/FUL

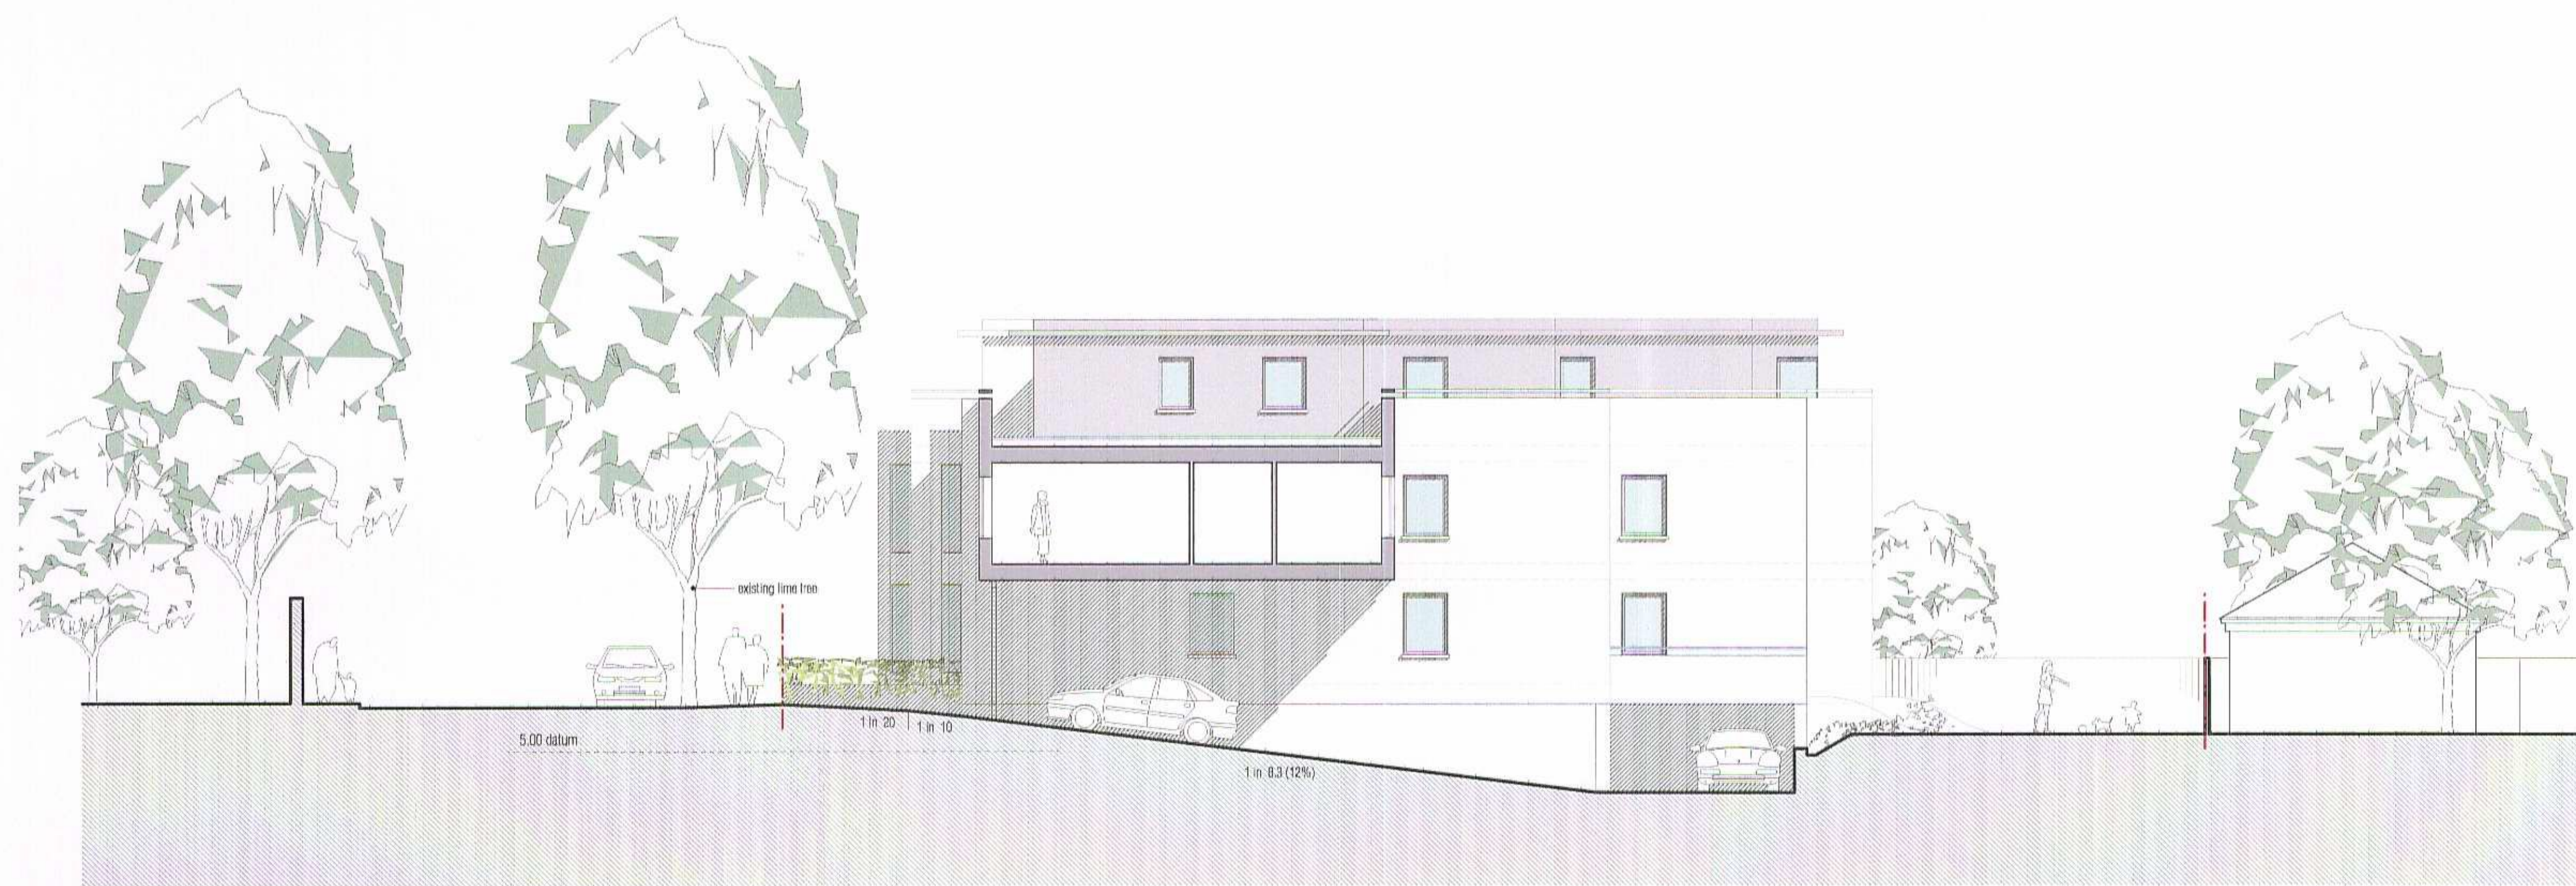

SECTION CC

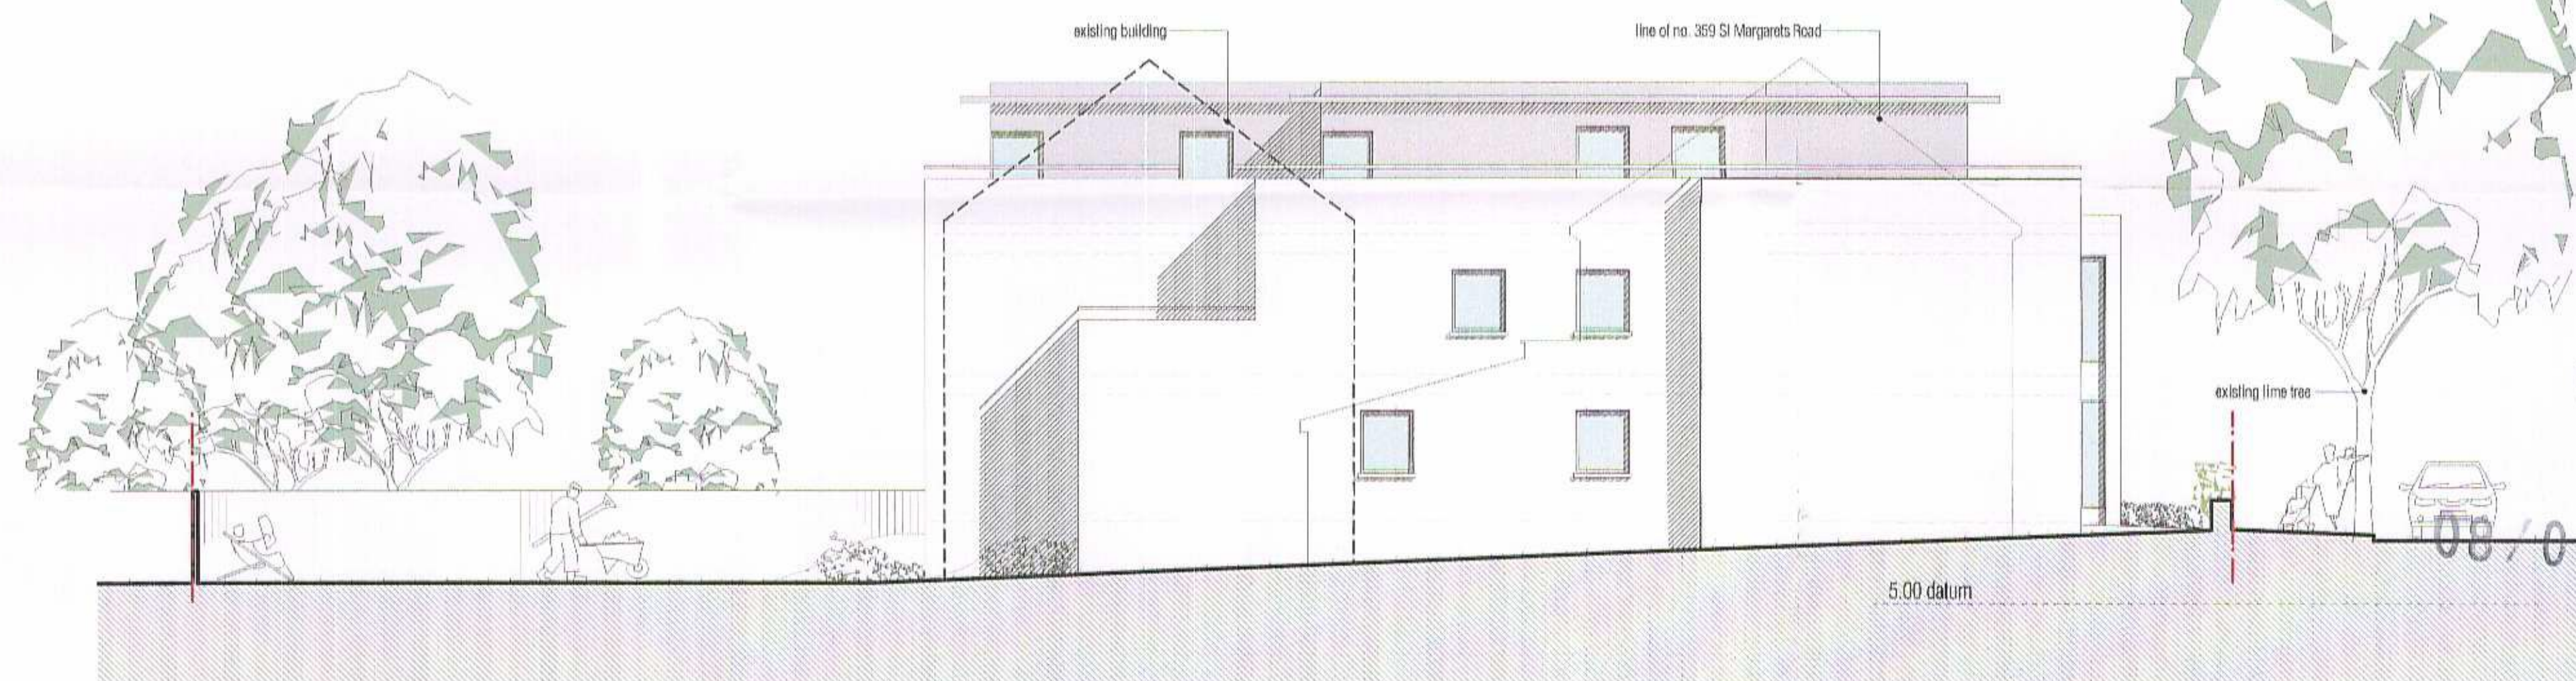

SOUTH ELEVATION

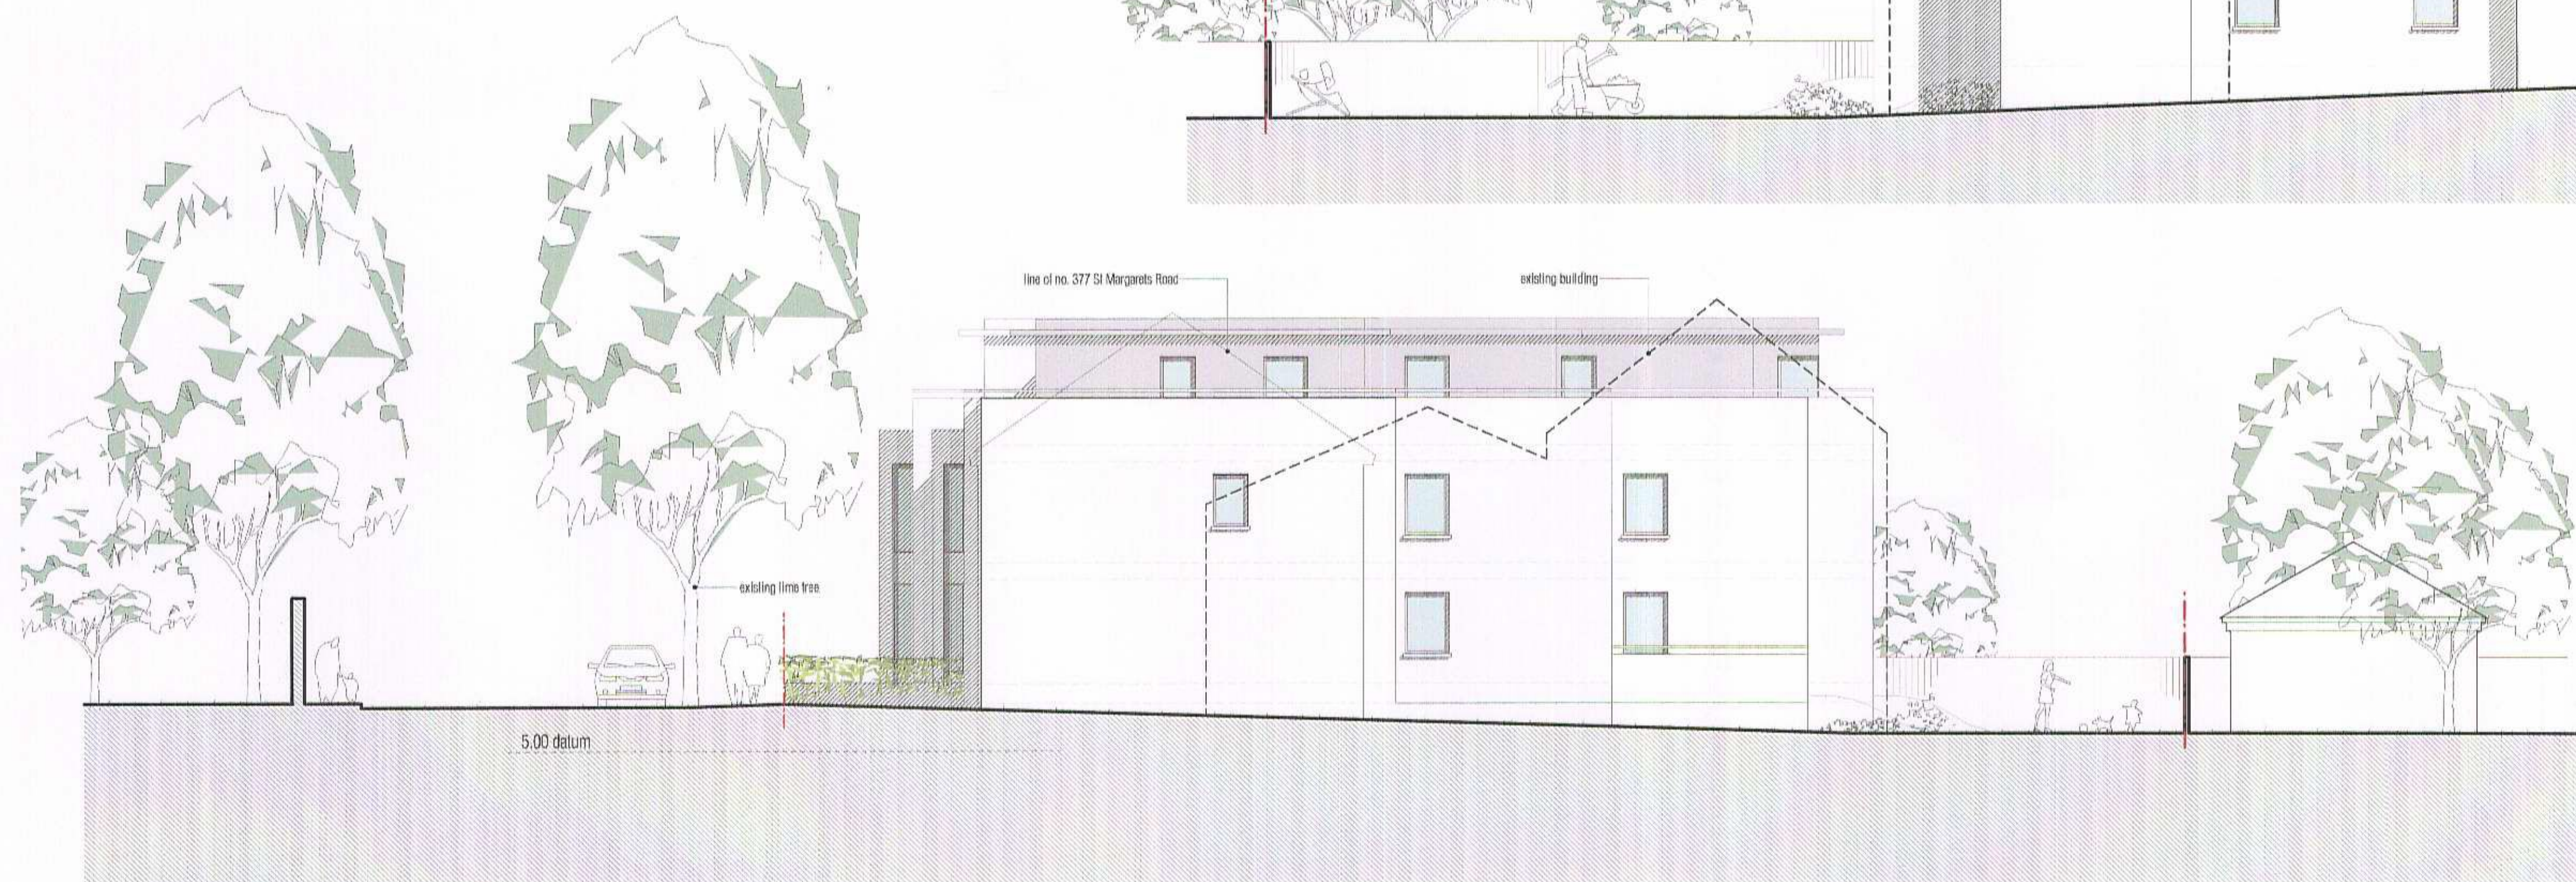

NORTH ELEVATION

RECEIVED
25 JAN 2008
PLANNING

08/0307/FUL

PLANNING

Project
361 - 367A ST MARGARETS ROAD
Drawing
SECTION CC AND SIDE ELEVATIONS
Drawing No.
SMR - 108
Scale
1:100 @ A1

Date
06.12.07

CLIVE CHAPMAN
ARCHITECTS
1 BEE PIE ISLAND
TWICKENHAM, MIDDLESEX
TEL: 020 8991 4837
FACSIMILE: 020 8744 1152
E MAIL: CCGCAR.CO.UK