

04/1265/FUL

ASH DESIGN CONSULTANTS LTD
Registered office: 1st Floor, 100 Queen Victoria Street, London EC4V 4DF
Company registered in England and Wales No. 4128800
No part of this drawing may be reproduced without written consent.
All contractors must refer to and be responsible for verifying and
checking all dimensions relating to the work.
Do not scale from this drawing.

Rev	Date	By	Amendment
A	25/03/04	vs	Updated following comment from planning officer
B	04/03/04	vs	Amended to add varied client requirements

LONDON BOROUGH OF RICHMOND UPON THAMES
10 MAY 2004
PLANNING

04/0293/FUL

LEGEND

TRIBAL
A member of Tribal Group PLC

ASH DESIGN
11 FORTLAND SQUARE, BARNET, LONDON N4 1JF
Tel: 01822 290155 Fax: 01822 290155
E-mail: info@tribalps.co.uk Website: www.tribalps.co.uk


Client: St. MARY'S COLLEGE TWICKENHAM
Project: TEMPORARY CHANGING ROOMS PORTACABIN STRUCTURE
Drawing: GROUND FLOOR PLAN

Date: 24/03/04 Scale: 1/100@A3 Drawn by: VB Checked by:

Project No: 03788 Drawing No: P(0)2 Revision: B

APPROVED

OFFICE
DO NOT REMOVE

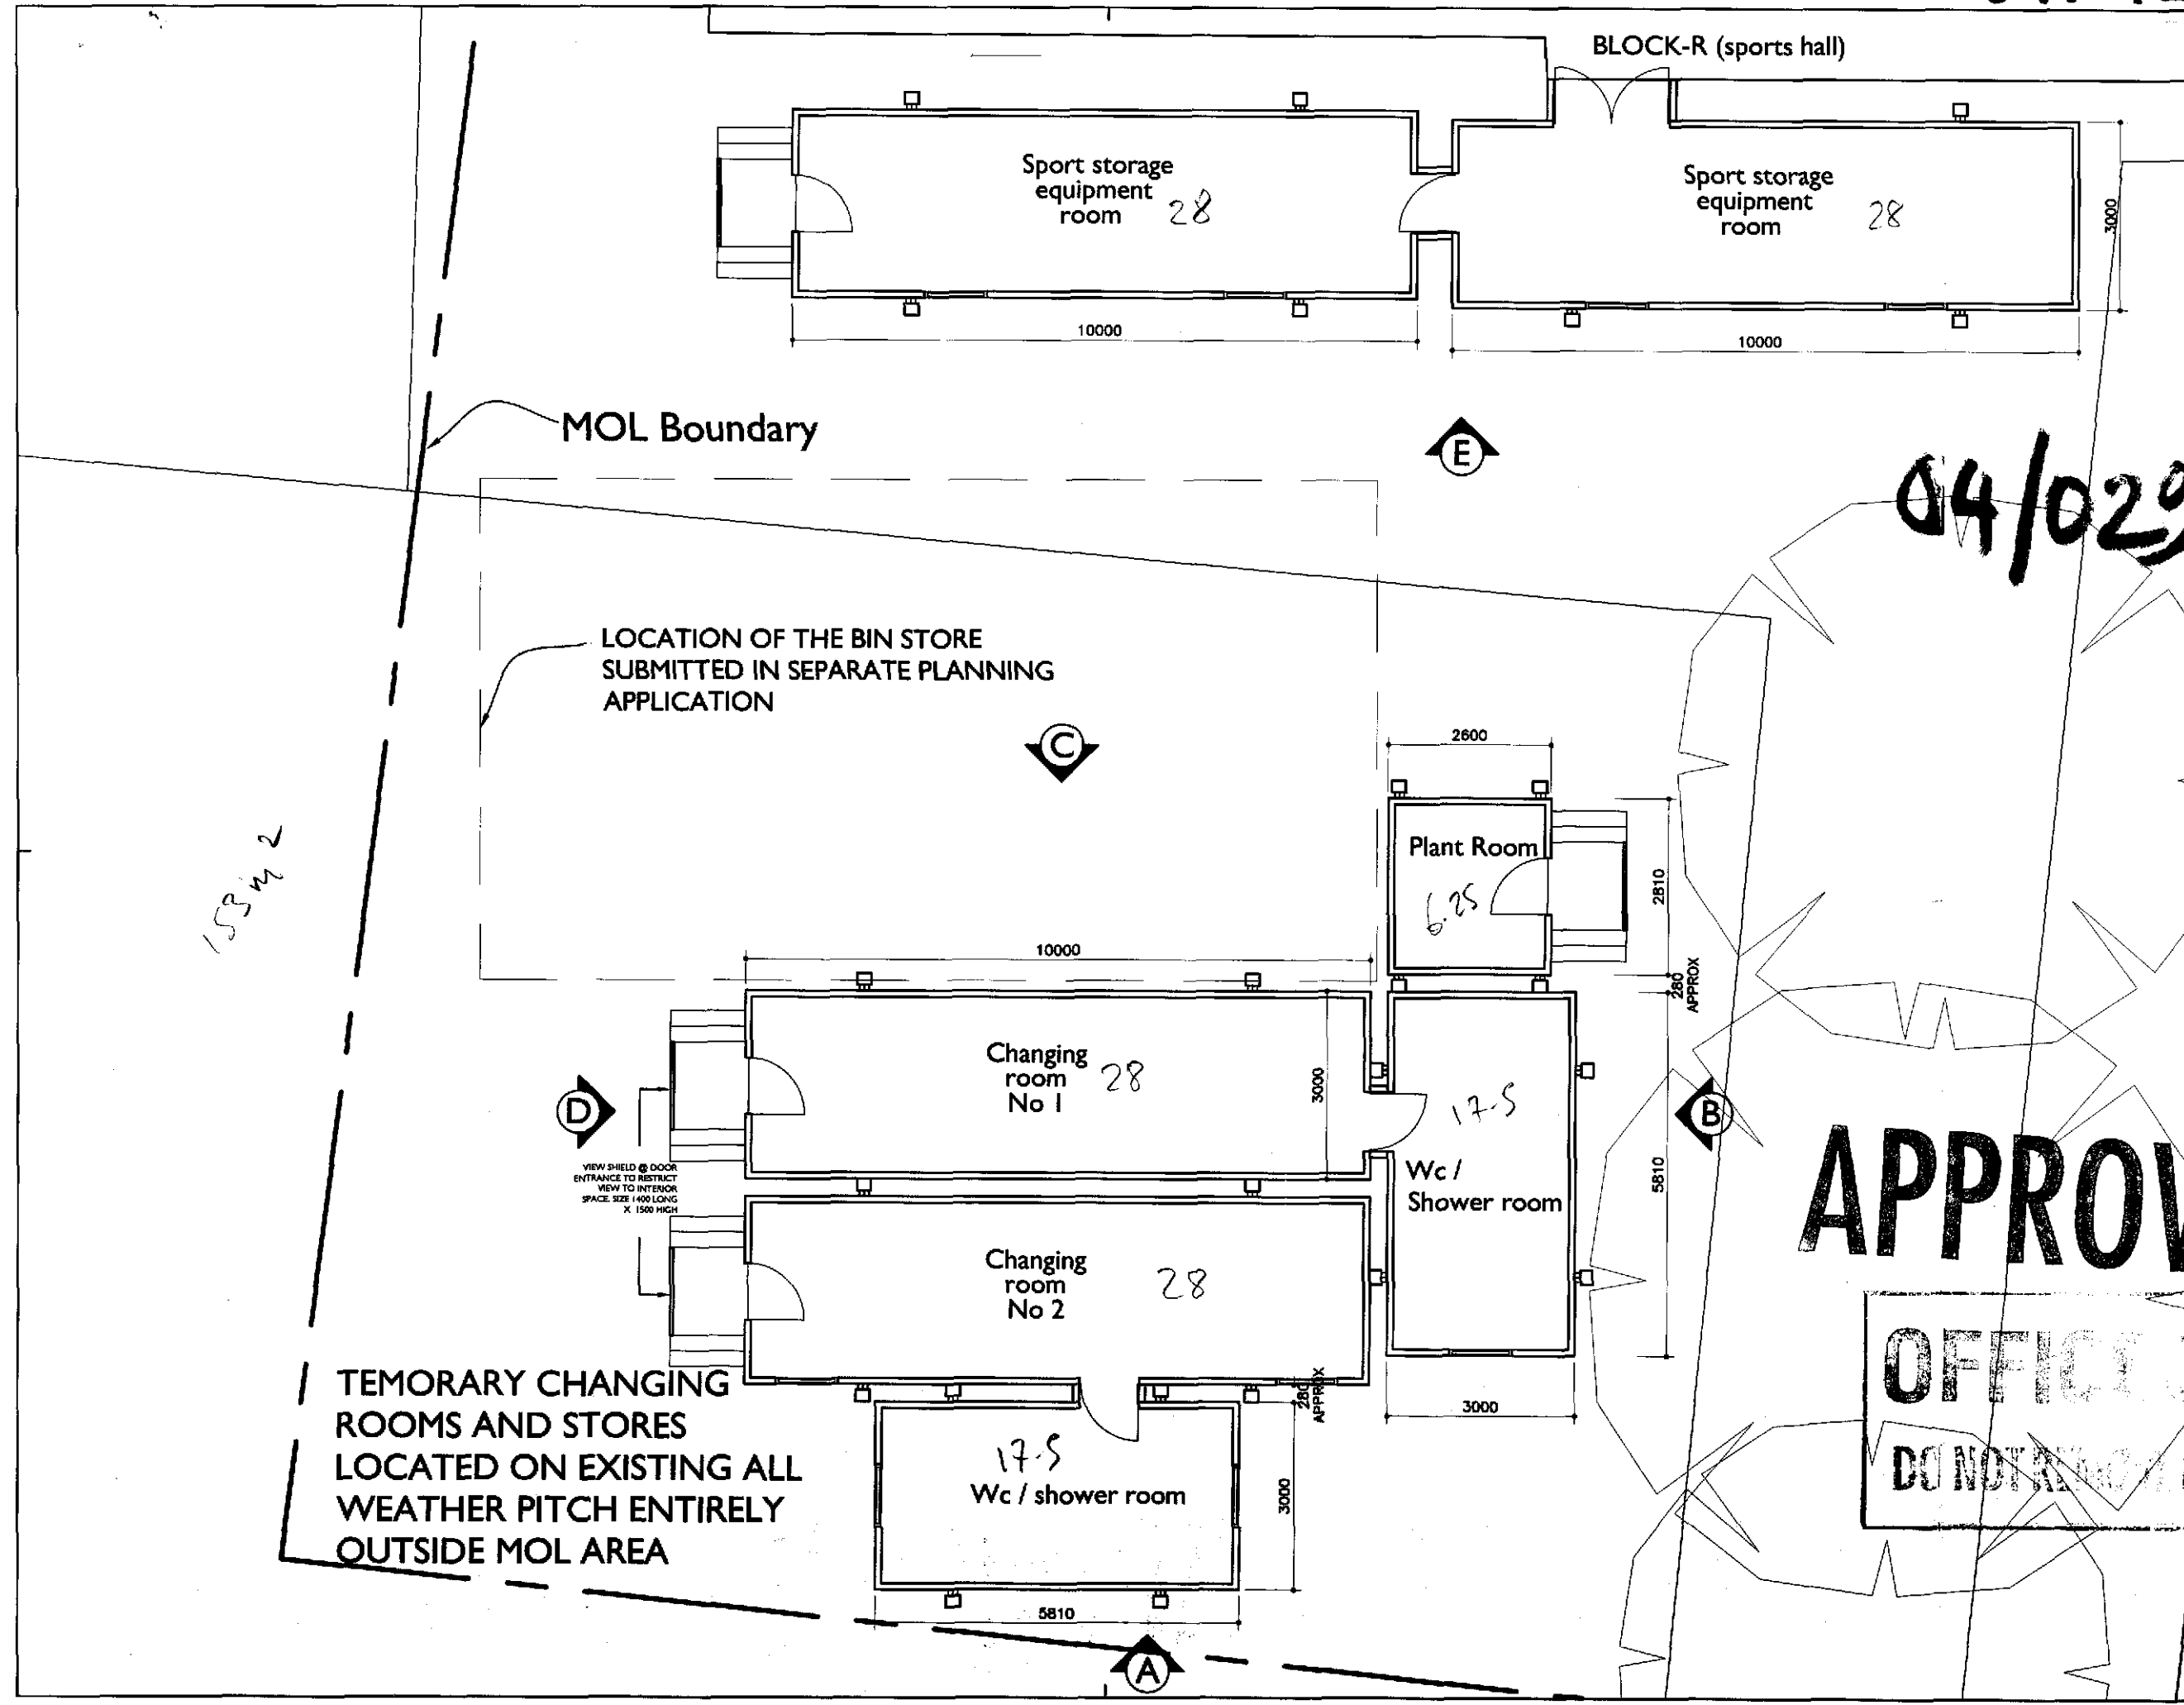

153 m 2