




FLANK ELEVATION (1:100)


FRONT ELEVATION (1:100)

REAR ELEVATION (1:100)


EXISTING ROOF PLAN (1:100)

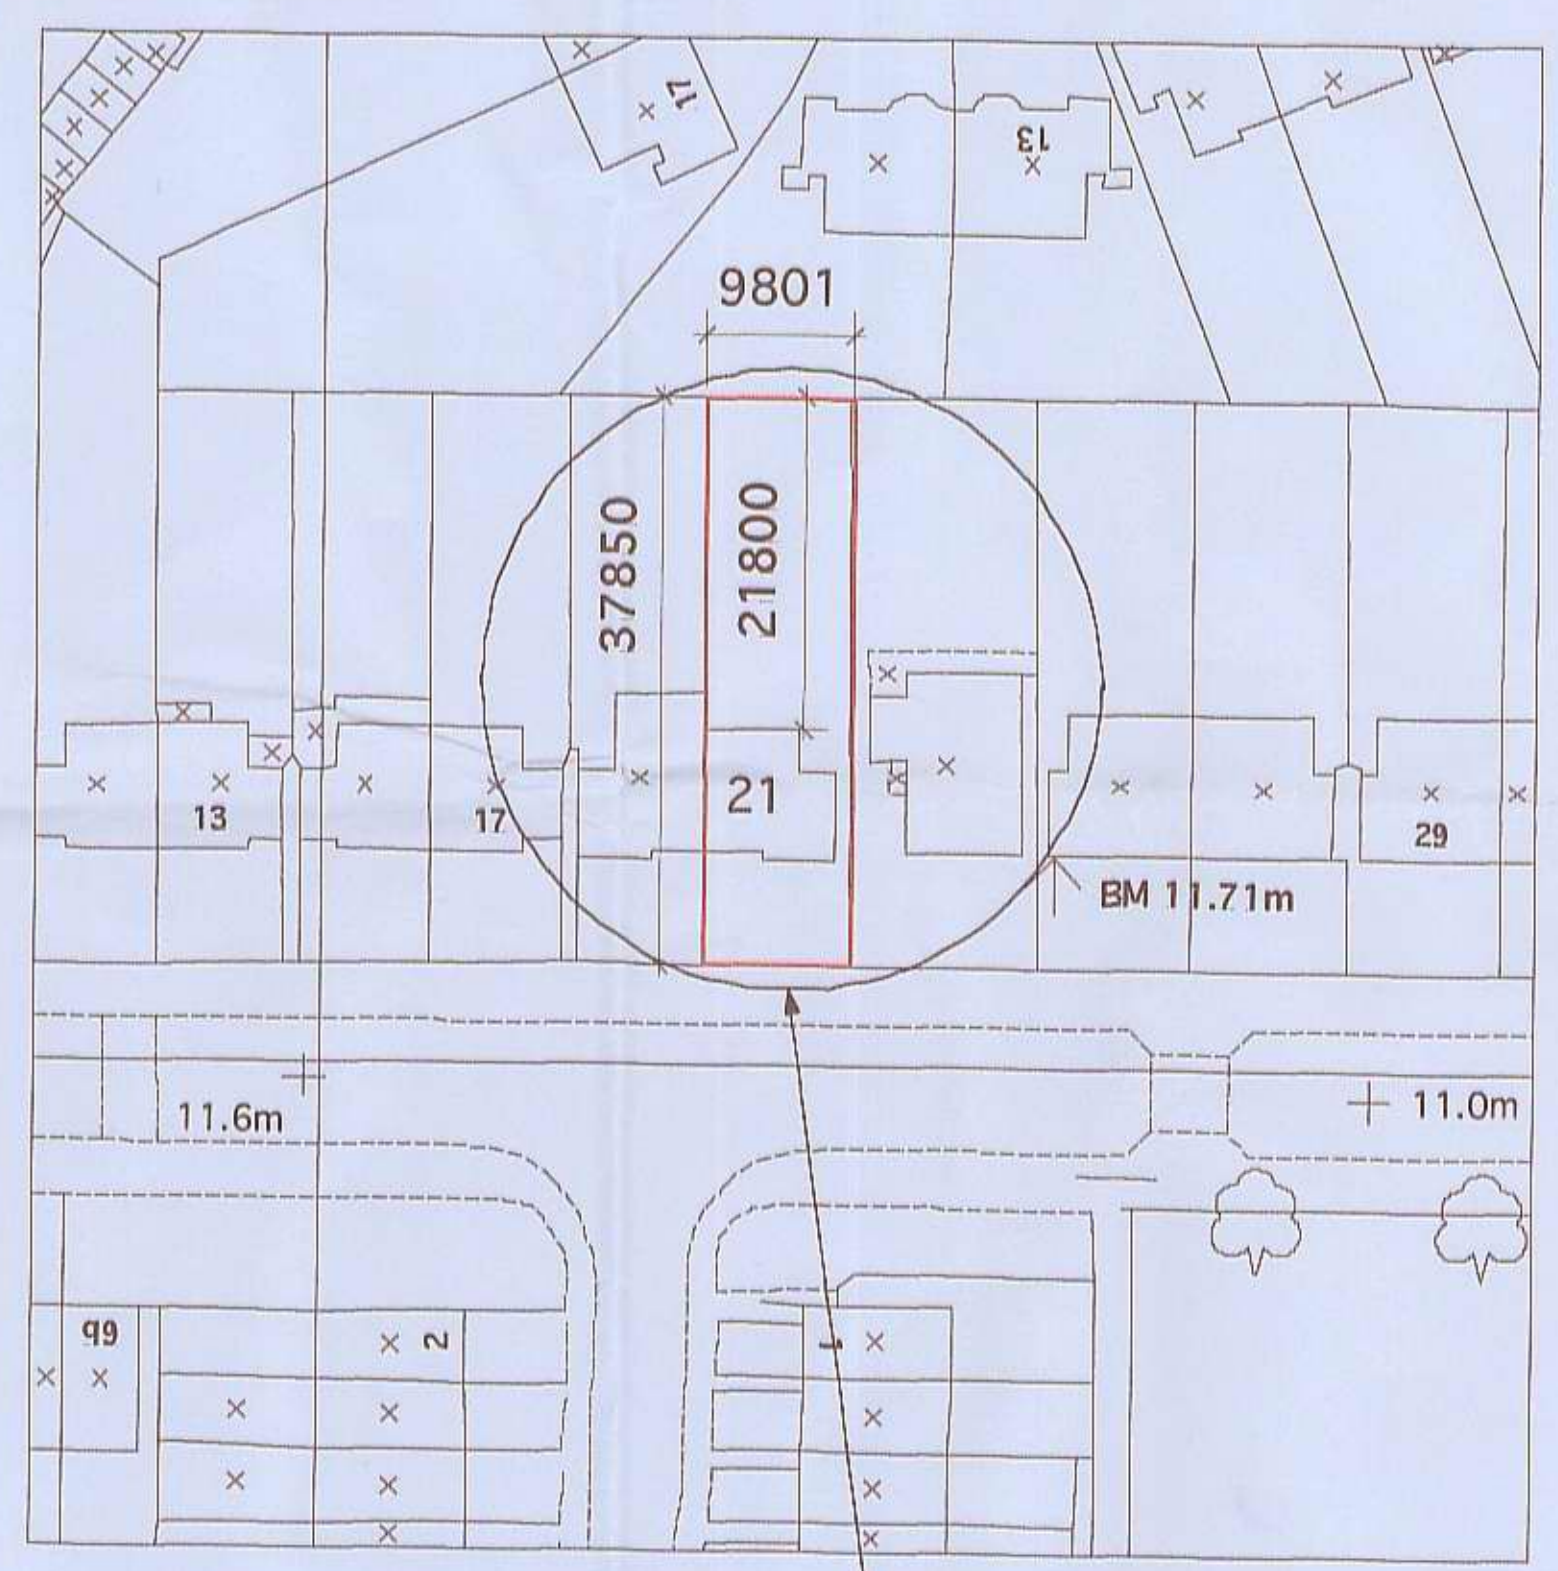

LOCATION PLAN 1:500

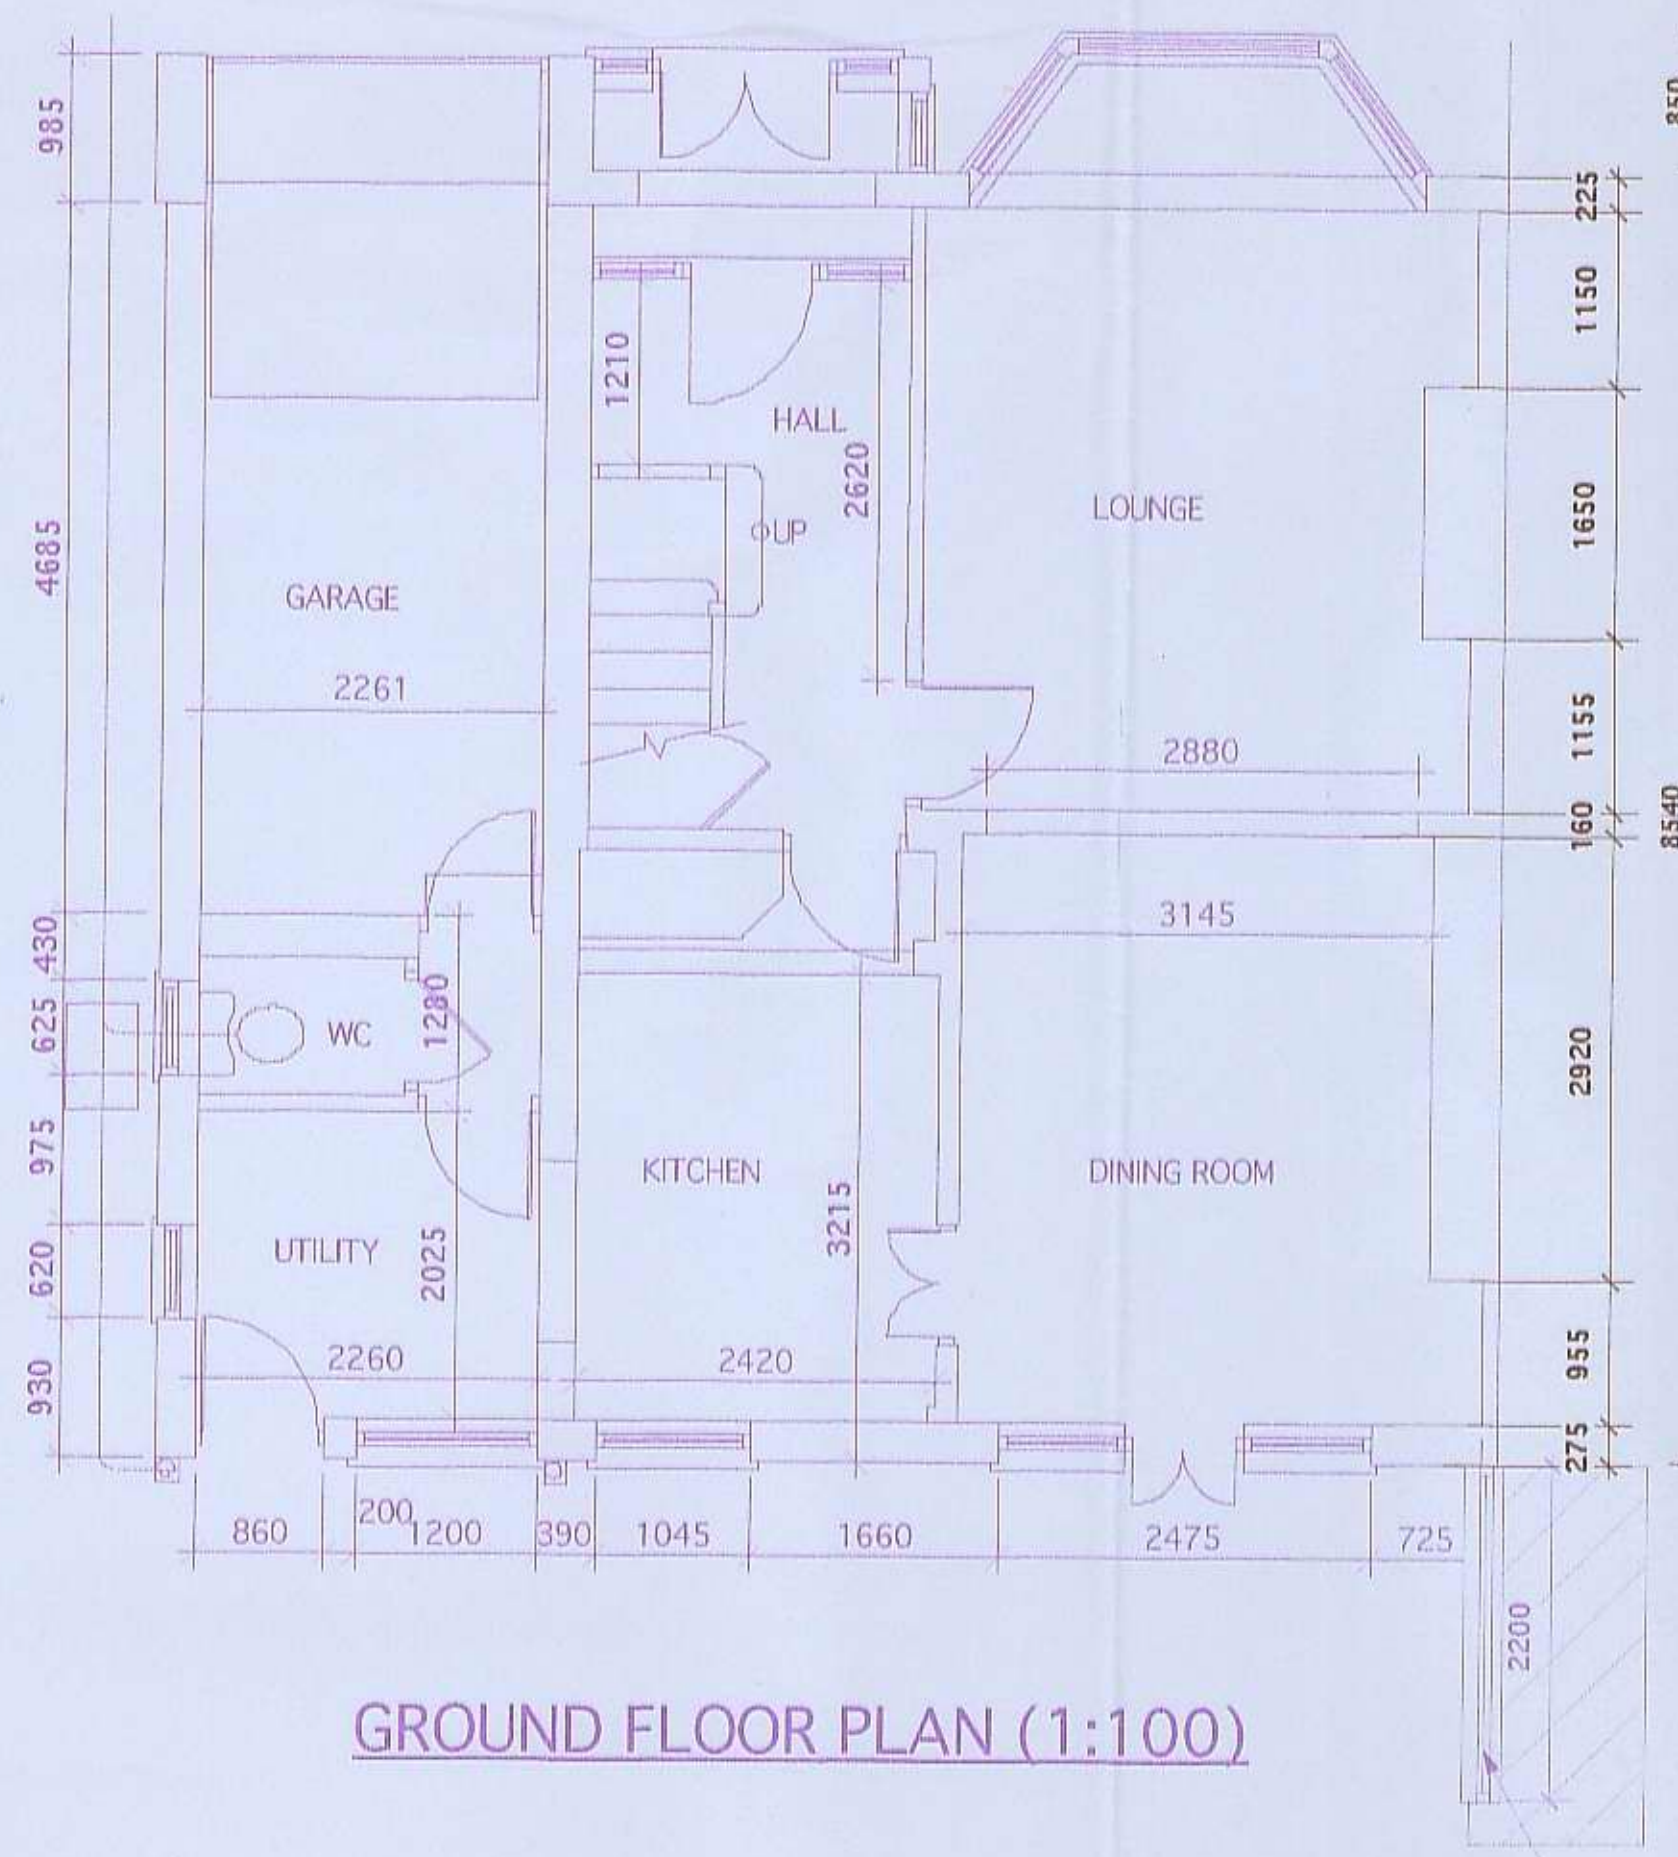

GROUND FLOOR PLAN (1:100)

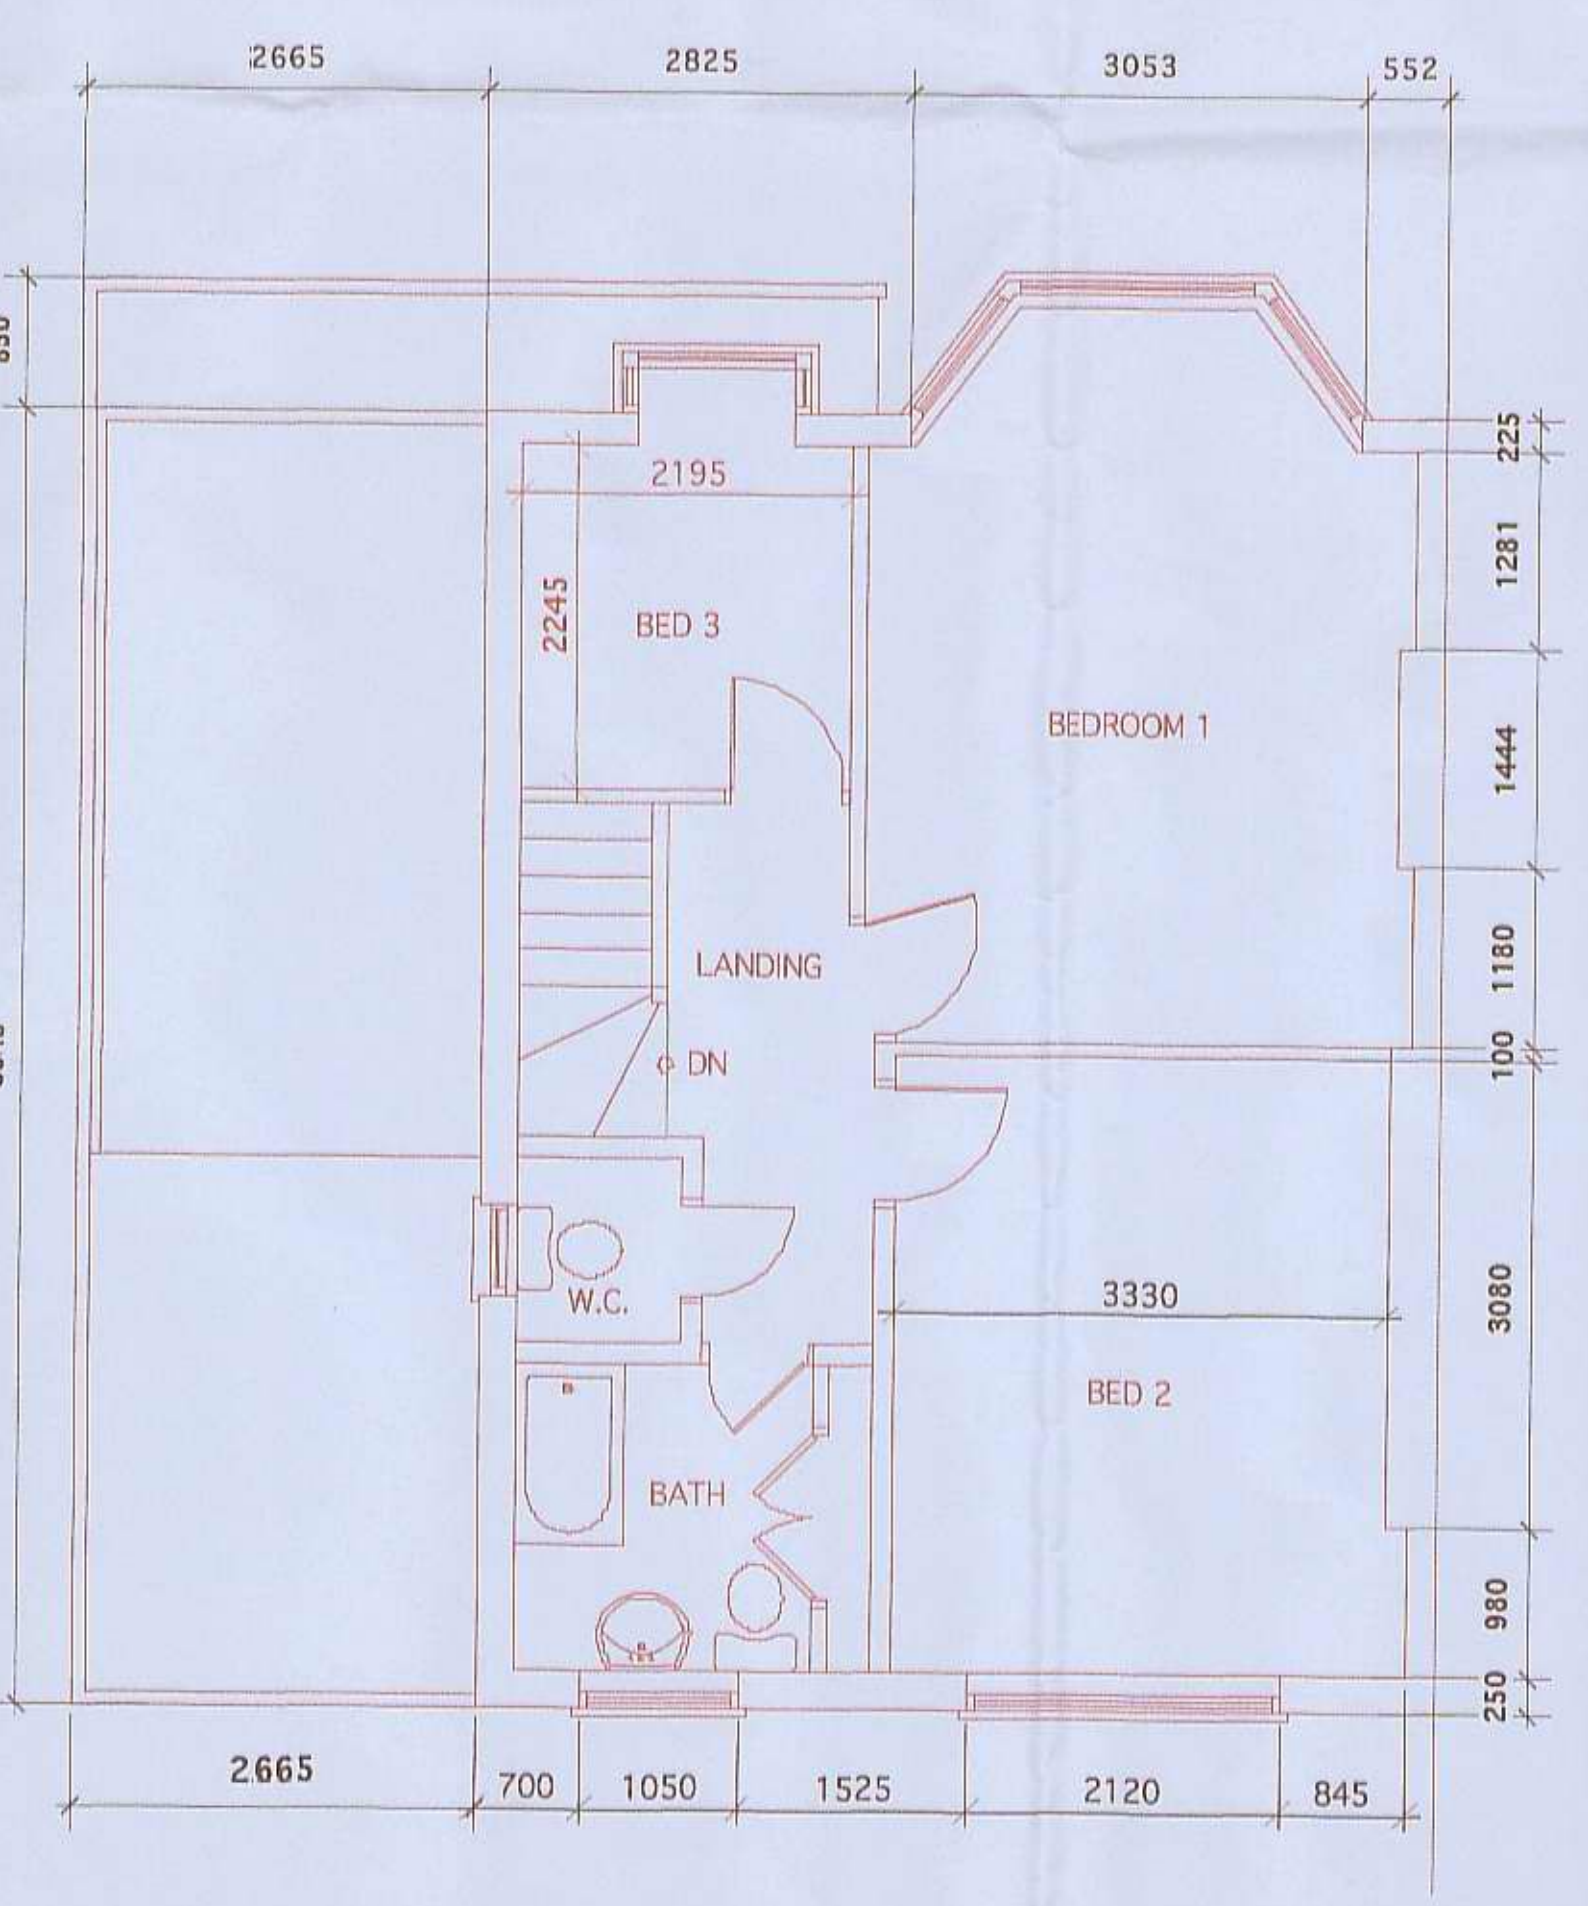


FIRST FLOOR PLAN (1:100)

neighbours unauthorised window to clients party wall

Revisions:

Client:
 The Kearney Family

Title:
 Measurement Survey
 21 Wellesley Road
 Strawberry Hill
 Middlesex TW2 5RR
 Home Tel 020 8894 2083

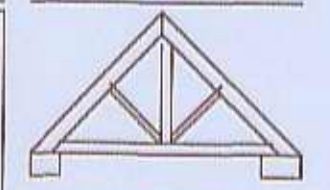

ENGLISHAUS
 Tel: +44 (0) 208 255 0595
 Fax: +44 (0) 208 287 3441

Scale: 1:50 & 1:100 Date: 16/10/06 Number: EH 2826/01

ENGLISHAUS LIMITED
 © EnglishHaus 1995