

RECEIVED
18 APR 2008
PLANNING
08/03071/FUL




SITE LOCATION PLAN 1:500

PLANNING BOUNDARY

- KEY
- CONCRETE SURFACE
 - PAVED SURFACE
 - SOFT PLANTING
 - EXISTING TREES
 - EXISTING TREE REMOVED
 - PROPOSED TREES
 - PLANNING BOUNDARY
 - 1000mm FEATHER EDGED BOARDING FENCE



SITE LAYOUT 1:200

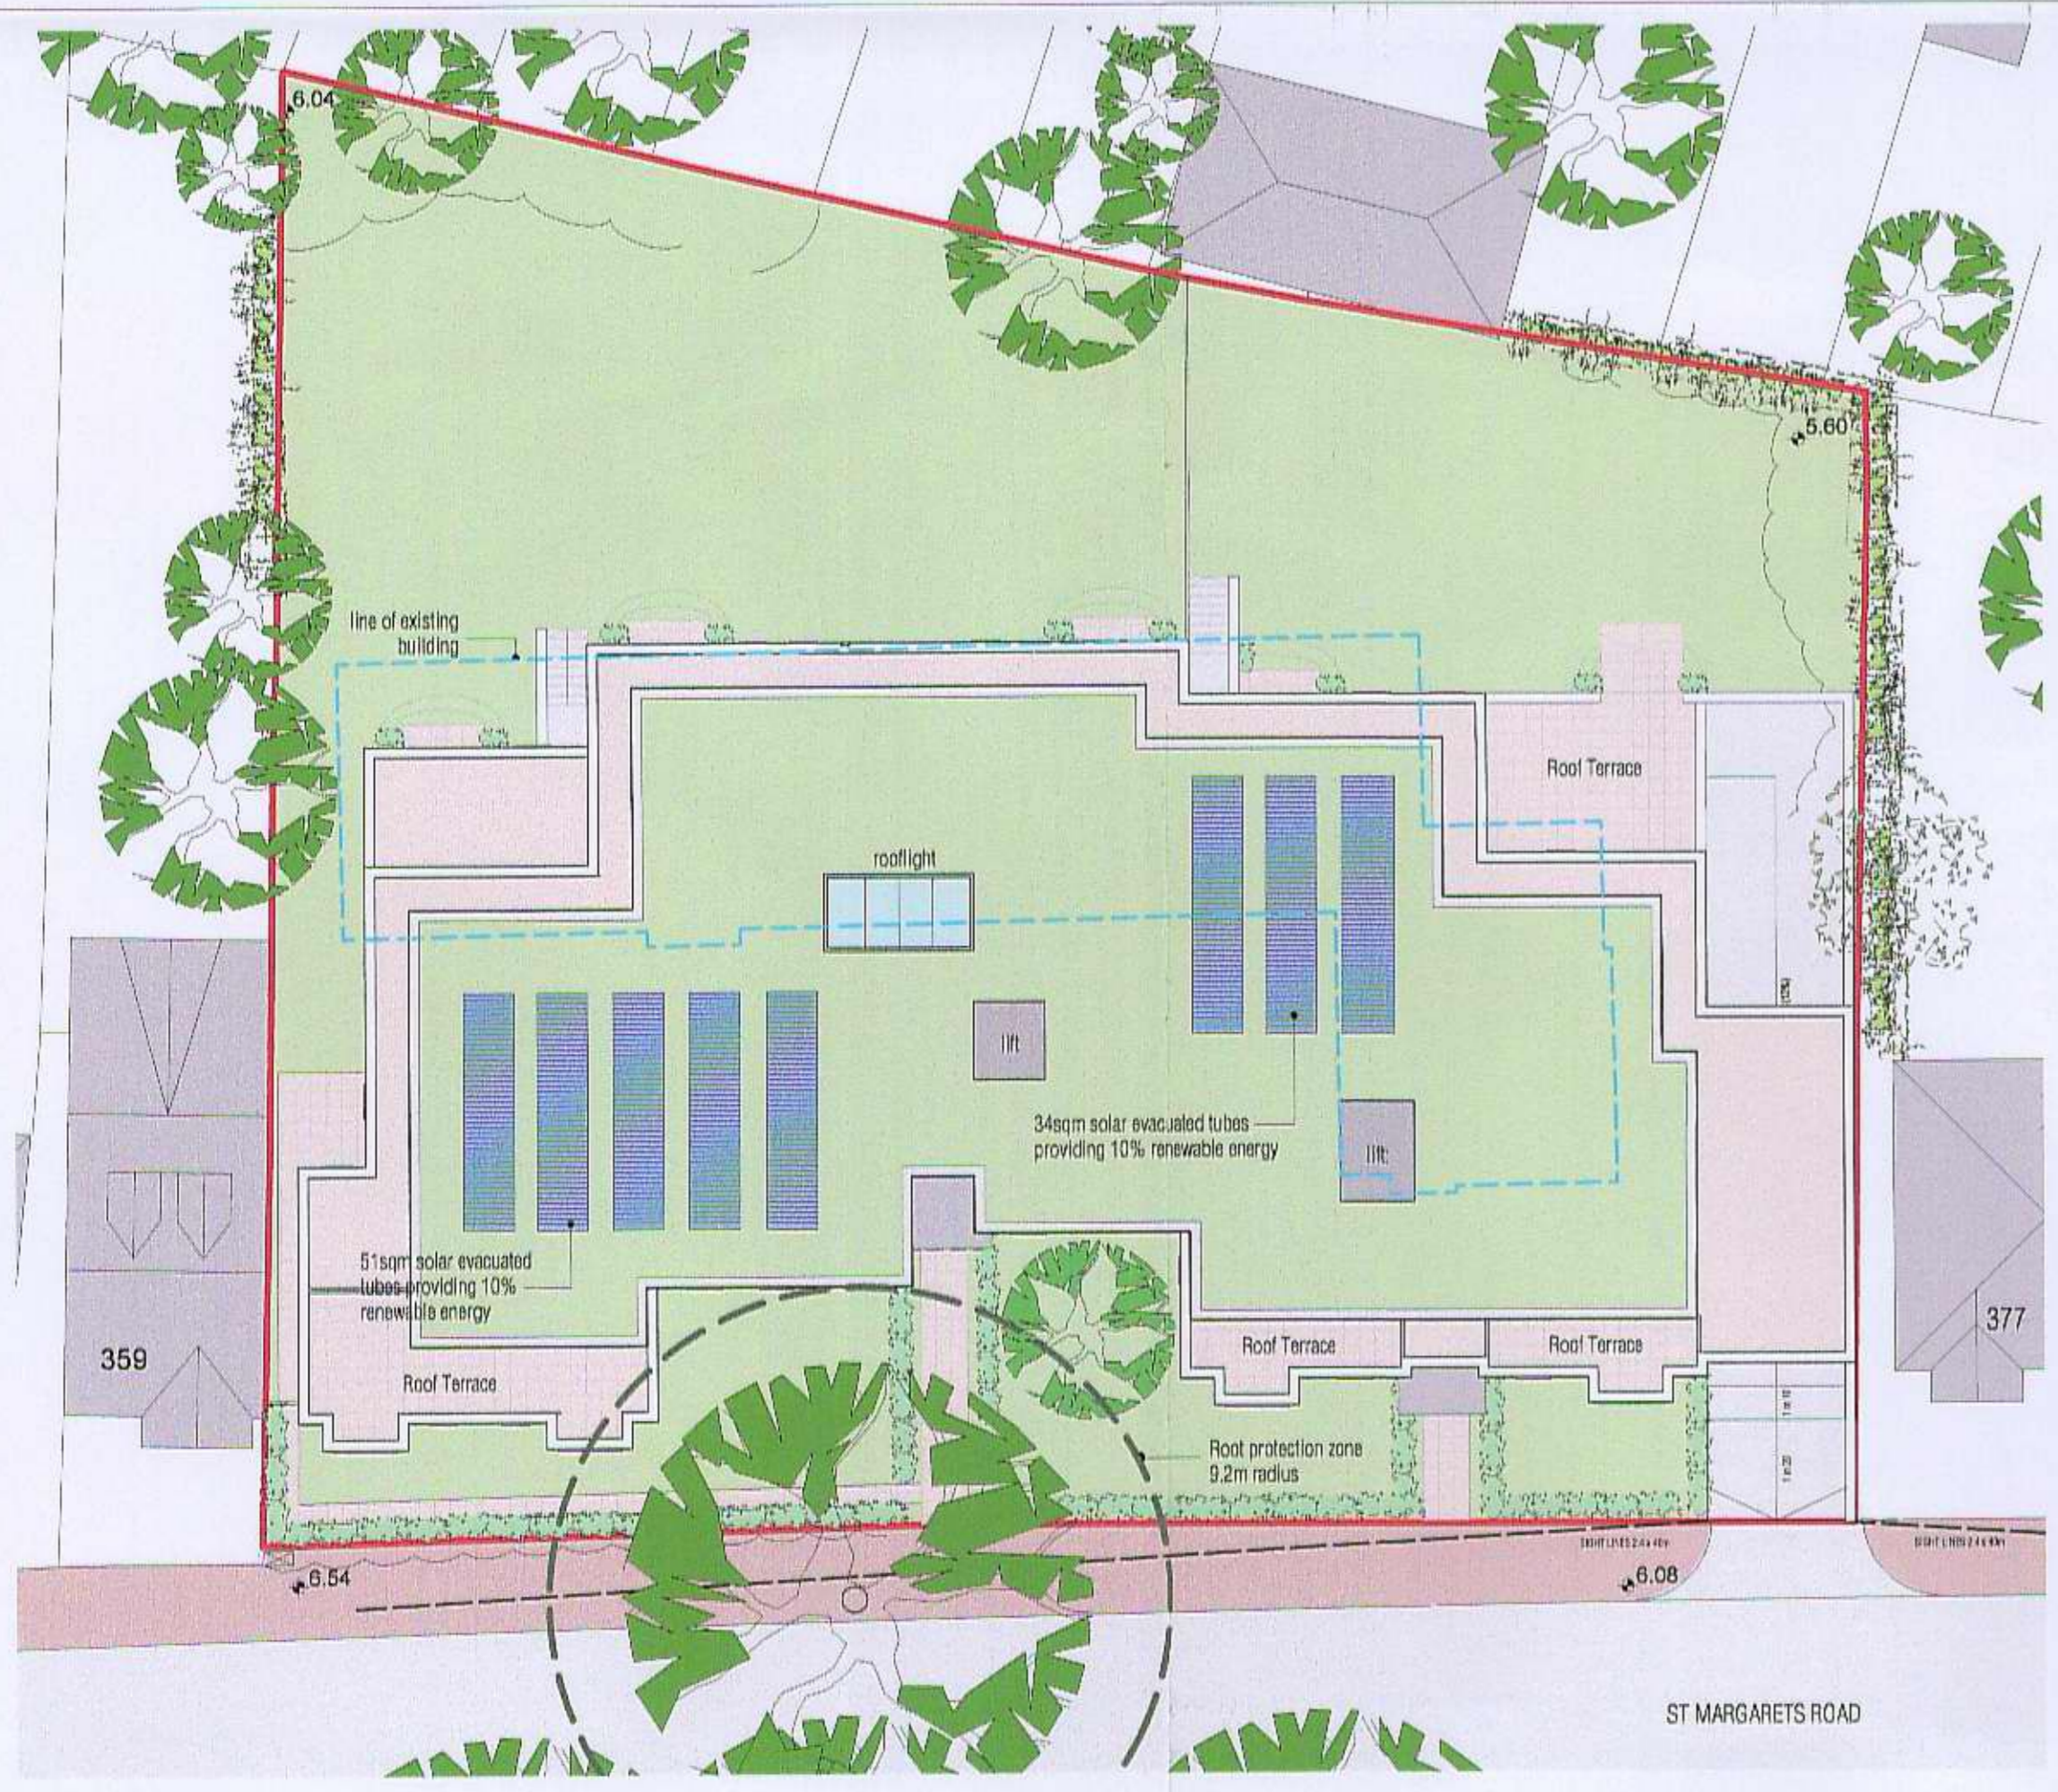

ROOF LAYOUT 1:200

Revisions
A: 20.03.08 - #359 location adjusted to match survey.
Terraces on roof layout adjusted.
27.03.08 - Steps to terraces on ground floor added.

PLANNING

Project
361 - 367A ST MARGARETS ROAD

Drawing
SITE LOCATION, PROPOSED SITE & ROOF PLAN

Drawing No. SMR - 103A Scale: 1:200/ 1:500 @ A1 Date: 06.12.07

CLIVE CHAPMAN
ARCHITECTS
4 BEL PIE ISLAND
TWICKENHAM MIDD
TW 20Y
TELEPHONE 020 8991 4837
FACSIMILE 020 8744 1182
E MAIL c@ccar.co.uk