



RECEIVED
18 APR 2008
PLANNING


08/0307/FUL

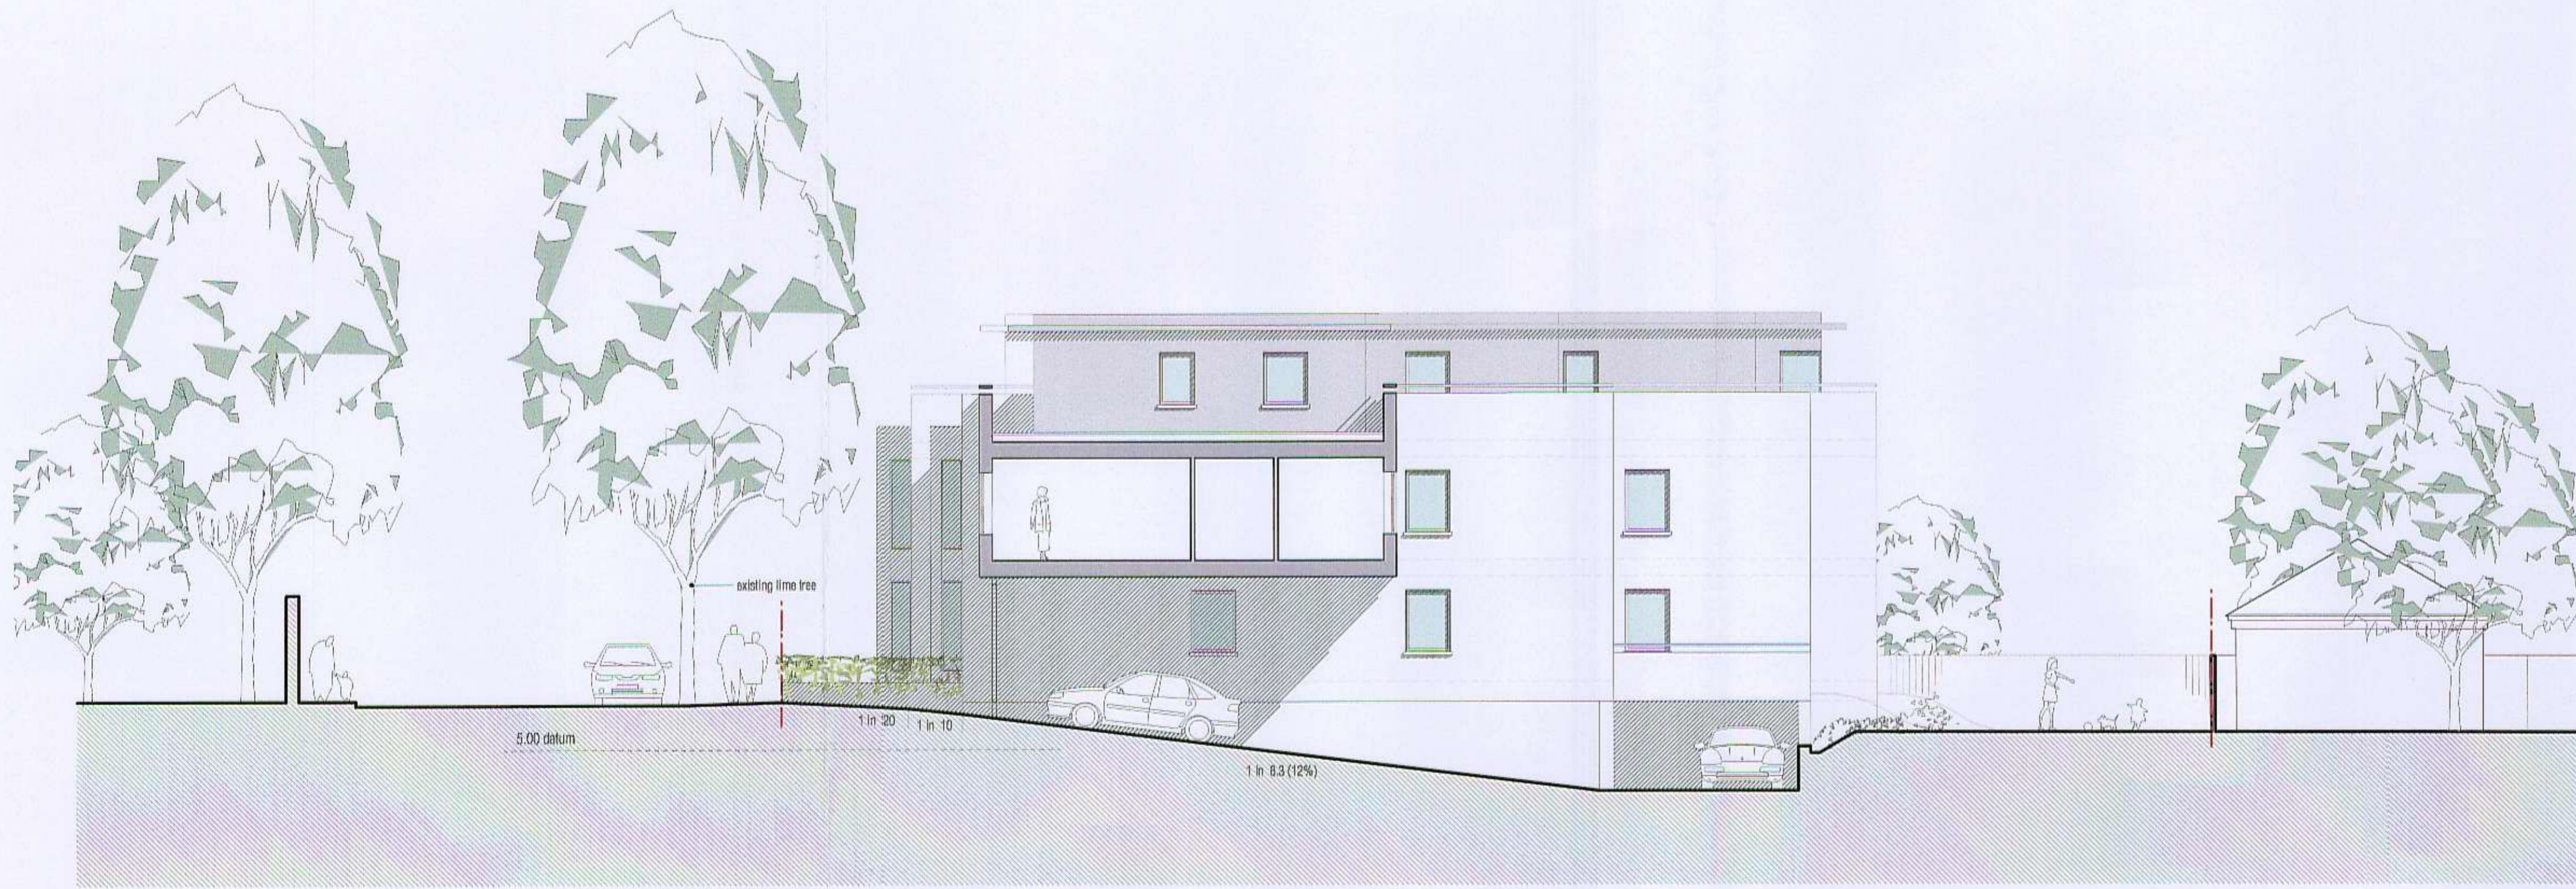

SECTION CC

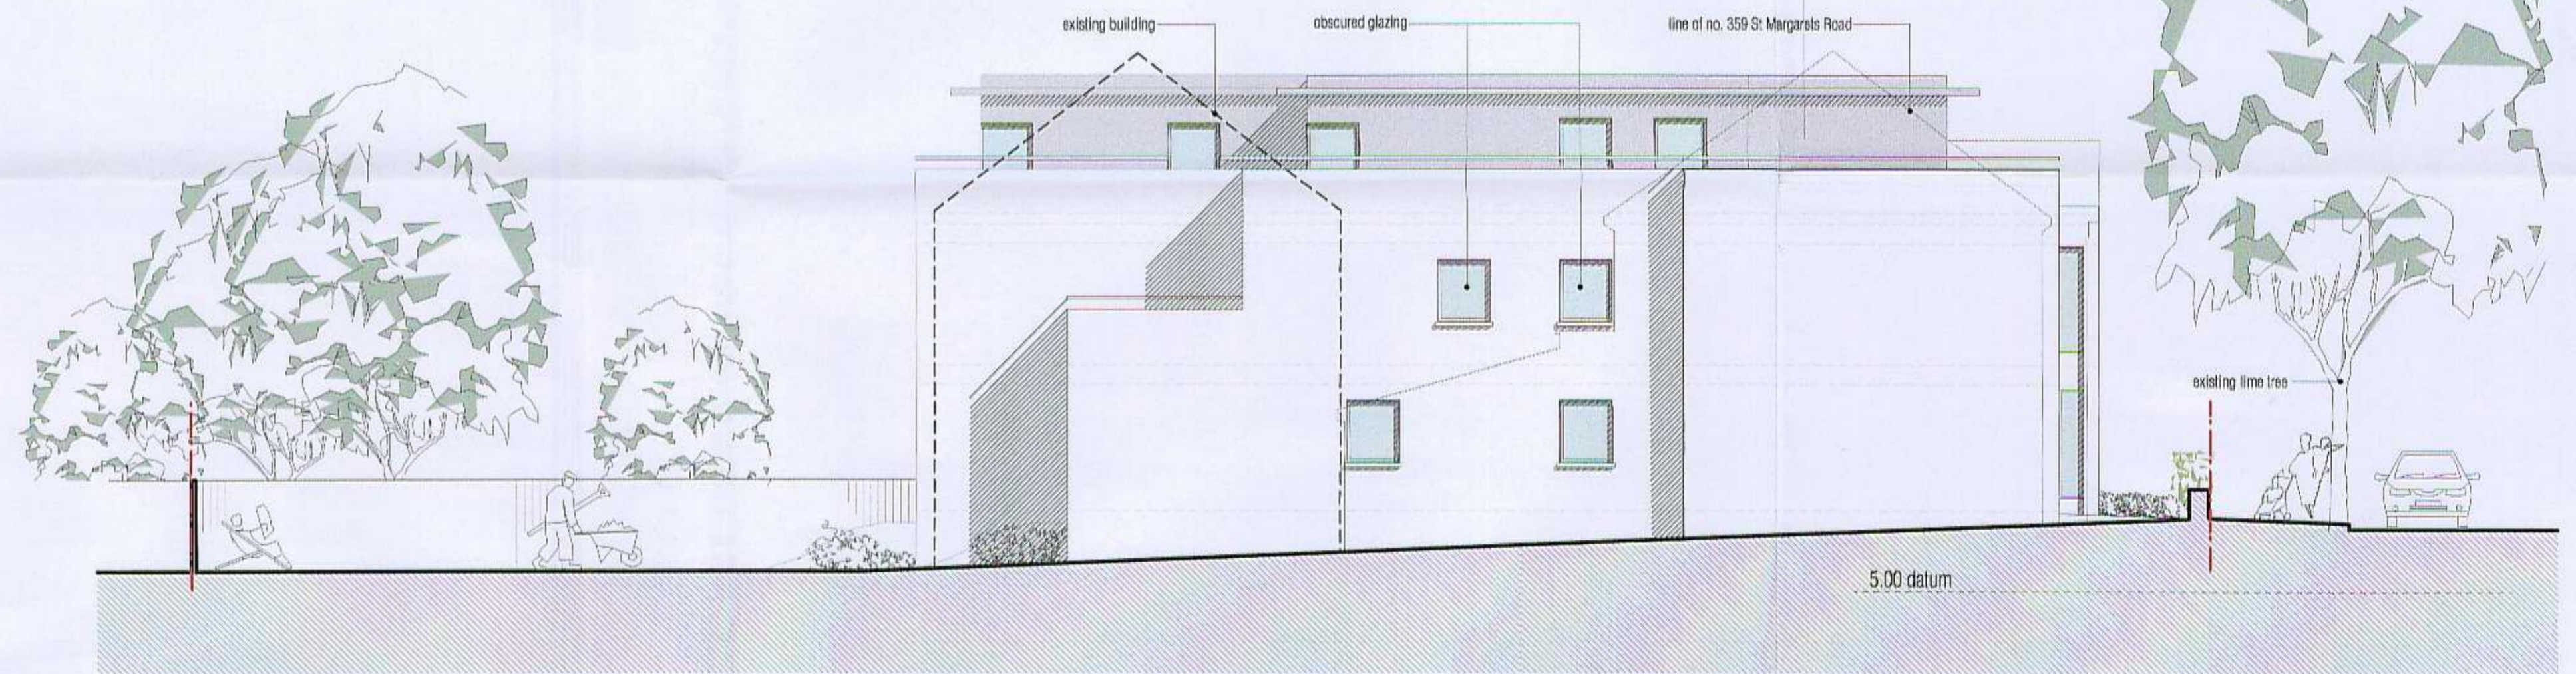

SOUTH ELEVATION

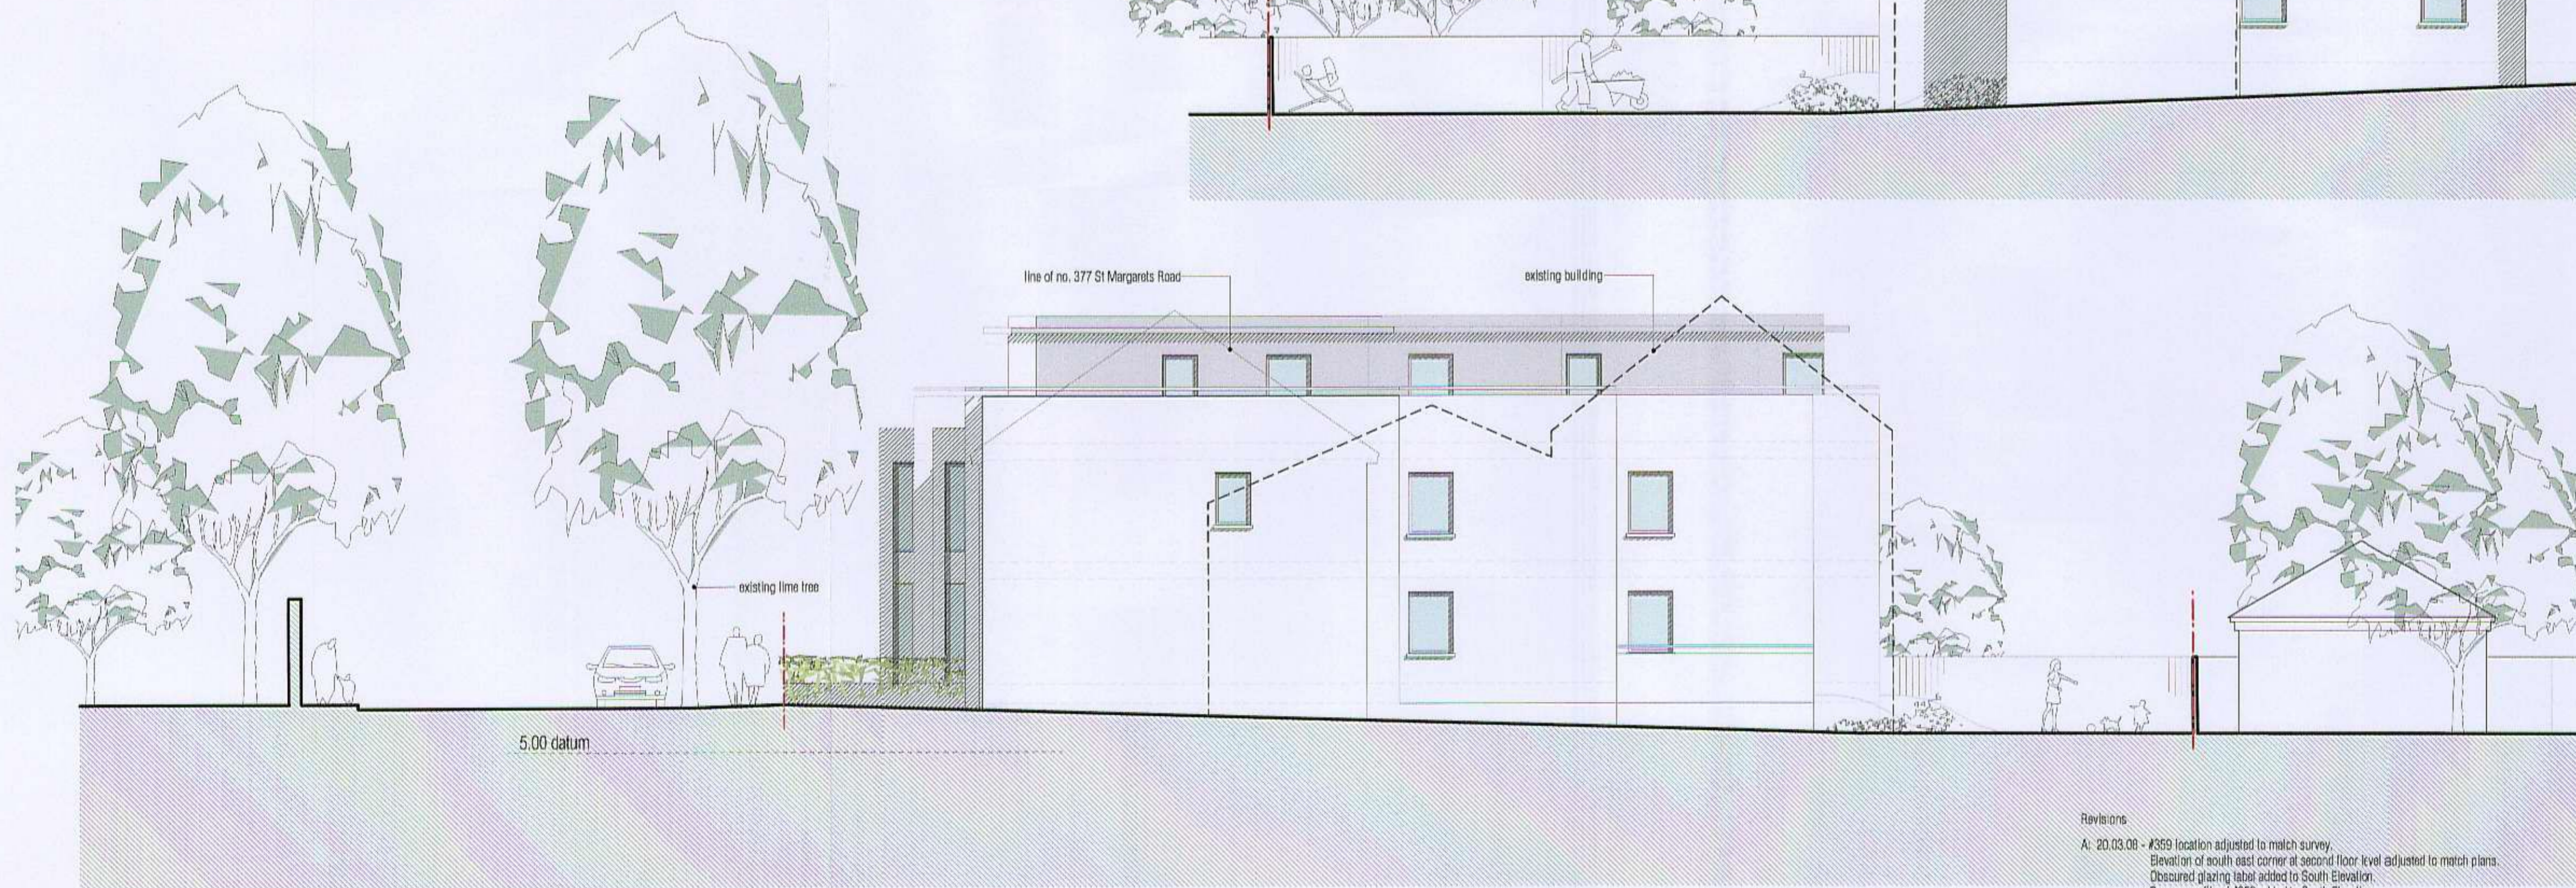

NORTH ELEVATION

Revisions
A: 20.03.08 - #359 location adjusted to match survey.
Elevation of south east corner at second floor level adjusted to match plans.
Obscured glazing label added to South Elevation.
Dormer profile of #359 added to South Elevation.

PLANNING

Project
361 - 367A ST MARGARETS ROAD
Drawing
SECTION CC AND SIDE ELEVATIONS
Drawing No.
SMR - 108A
Scale
1:100 @ A1
Date
06.12.07

CLIVE CHAPMAN
ARCHITECTS
4 EEL PIE ISLAND
TWICKENHAM MIDDLESEX
TW1 3DY
TELEPHONE 020 8861 4837
FACSIMILE 020 8744 1122
E MAIL CC@CCARC.CO.UK