

REVISION	BY	CHKD	APPV	DATE	REASON
	AK	SP		30.10.06	PRELIMINARY ISSUE

**PLANNING**

**HAMILTON ROAD, TWICKENHAM**

100, HAMILTON LOFTS  
**BASEMENT PLAN**

DATE: 02.10.06 DRAWN: SP CHECKED: CB APPROVED: CA

JOB NO: 3593  
 DRAWING: PL34 PI  
 SCALE: 1:100 @ A1

**ACANTHUS LW ARCHITECTS**  
 020 8994 2288 Fax 020 8747 9001  
 Yoppsey House, Barley Mow Passage, Chiswick, London W4 4PH





FOR BOUNDARY DETAILS REFER TO DWG 3593 PL33

**PLANNING**

**HAMILTON ROAD, TWICKENHAM**  
 2nd FLOOR  
**GROUND LEVEL PLAN**

JOB NO: 3593  
 DRAWING: PL35  
 SCALE: 1:100 @ A1

PI  
 REV

**ACANTHUS LW ARCHITECTS**  
 020 8994 2388 Fax 020 8747 9021  
 Violey House, Barley Mow Passage, Chiswick London W4 4PH



REVISION	BY	CHKD	APPV	DATE	REVISION	DATE	BY	CHKD	APPV	DATE
					P1	30.10.06	AK	SP		

PRELIMINARY ISSUE

30.10.06



HAMILTON ROAD

SITE BOUNDARY

RAILWAY LINE

SOUTH ELEVATION

SOUTH ELEVATION

**PLANNING**

HAMILTON ROAD, TWICKENHAM  
 LEVEL ONE PLAN

DATE: OCT 06 DRAWN BY: SP CHECKED BY: CA APPROVED BY: CA

ACANTHUS LW ARCHITECTS

JOB NO: 3593  
 DRAWING: PL36 P1  
 SCALE: 1:100(A1)

100 8994 2288 Fax 020 8747 9001  
 Vinery House, Barley Hall Farm, Colindale Avenue, London NW9 4PR



REVISION	BY	CHKD	APPV	DATE
P1	AK	SP		30.10.06

PRELIMINARY ISSUE

DATE: OCT 06 DRAWN BY: SP CHECKED BY: CA APPROVED BY: CA





SOUTH ELEVATION

SOUTH ELEVATION

HAMILTON ROAD

SITE BOUNDARY

RAILWAY LINE





SOUTH ELEVATION

HAMILTON ROAD

SOUTH ELEVATION

SITE BOUNDARY

RAILWAY LINE



REVISION NO. BY CHG APPR DATE P1 PRELIMINARY ISSUE		JOB NO. 3593 DRAWING PL38 P1 SCALE 1:100(A1)	
DATE OCT 06 DRAWN SP CHECKED CR APPROVED CA		PROJECT HAMILTON ROAD, TWICKENHAM LEVEL THREE PLAN	
ACANTHUS LW ARCHITECTS 020 8994 2288 fax 020 8747 9001 Voysey House, Barley Mow Passage, Chiswick London W6 4PN		THE DRAWING IS CONFIDENTIAL AND INTENDING TO BE USED IN ANY WAY WITHOUT THE WRITTEN PERMISSION OF ACANTHUS LW ARCHITECTS IS STRICTLY PROHIBITED AND WILL BE DEEMED TO BE A BREACH OF THE INDUSTRY CODE OF ETHICS	


PLANNING

HAMILTON ROAD, TWICKENHAM

LEVEL THREE PLAN

ACANTHUS LW ARCHITECTS



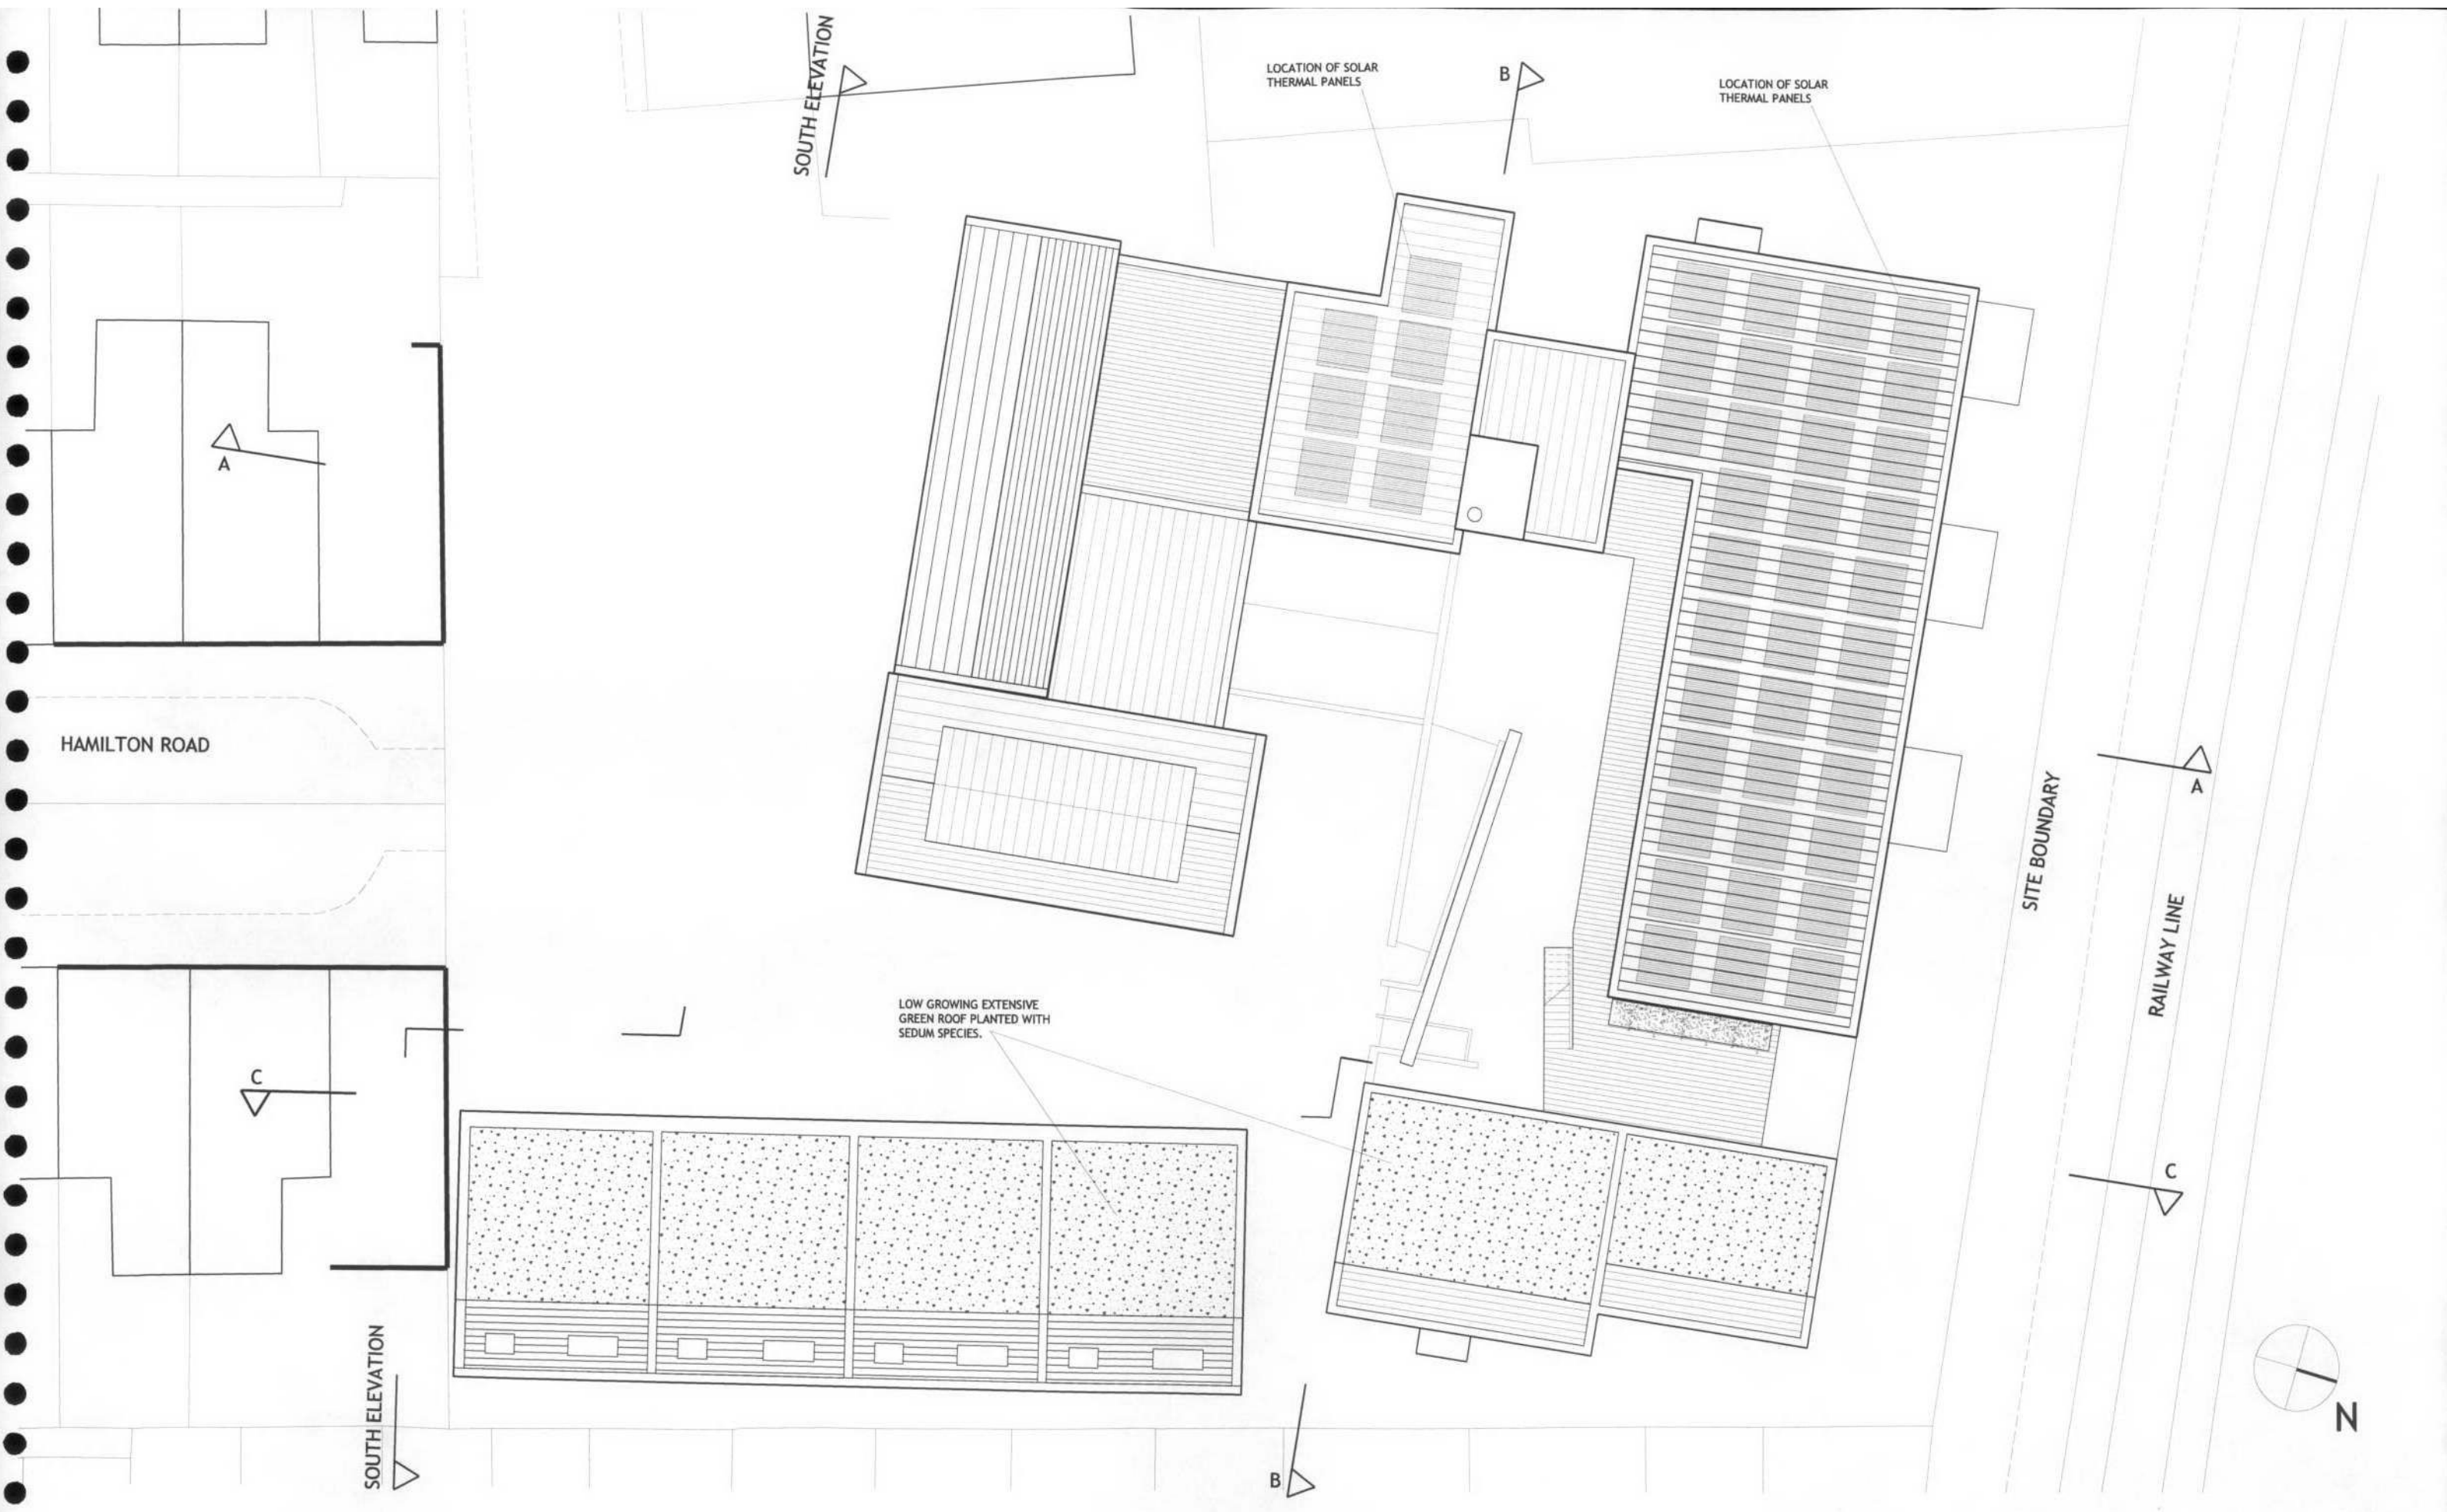

SOUTH ELEVATION

LOCATION OF SOLAR THERMAL PANELS

LOCATION OF SOLAR THERMAL PANELS

HAMILTON ROAD

SITE BOUNDARY

RAILWAY LINE

LOW GROWING EXTENSIVE GREEN ROOF PLANTED WITH SEDUM SPECIES.

SOUTH ELEVATION

N

REVISION	BY	CHKD	APP'D	DATE	REASON
	CE	SP		30.10.06	P1 PRELIMINARY ISSUE

PLANNING


HAMILTON ROAD, TWICKENHAM  
 FOR HAMILTON LGFTS  
 ROOF PLAN  
 DATE: OCT 06 DRAWN: SP CHECKED: CB APPROVED: CA  
 JOB NO: 3593  
 DRAWING: PL39  
 SCALE: 1:100(A)  
 ACANTHUS LW ARCHITECTS  
 020 8994 2288 fax 020 8747 9001  
 Voysey House, Barley Mow Passage, Chiswick London W6 4PH  
 THE DRAWING IS COPYRIGHT AND UNLESS OTHERWISE STATED NO PART OF THIS DRAWING IS TO BE REPRODUCED OR TRANSMITTED IN ANY FORM OR BY ANY MEANS WITHOUT THE WRITTEN PERMISSION OF THE ARCHITECTS







NORTH (RAILWAY) ELEVATION  
1:100

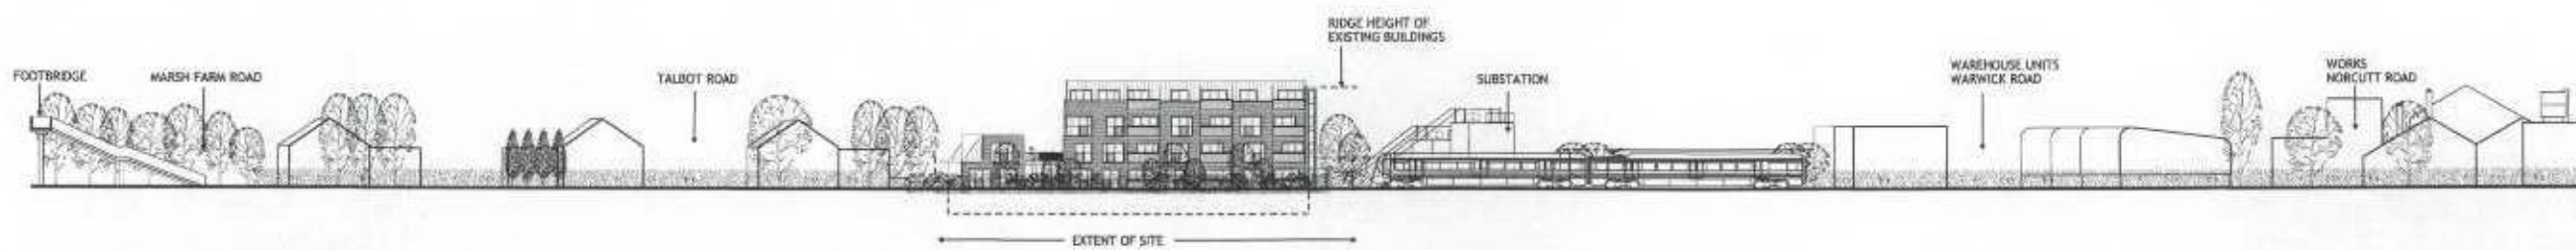

RAILWAY ELEVATION WITH CONTEXT  
1:400



CONTEXT INFORMATION DERIVED FROM SURVEY AND PHOTOGRAPHS,  
INDICATIVE ONLY.

MATERIALS	
WALLS - BUFF STOCK FACING BRICK TO MATCH EXISTING	
STAIR CORES - GREY FINISHED ALUMINIUM FRAMED GLAZING	
LIFT 'TOWERS' - ZINC CLADDING	
ROOFS - SLATE TILING, ZINC CLADDING, LEAD COLOURED SHEET, EXTENSIVE GREEN ROOF, TO EXISTING AND NEW BUILD	
NEW DIMENERS TO EXISTING BUILDING TO BE LEAD COLOURED SHEET	
WINDOWS - GREY FINISHED ALUMINIUM	
DOORS - TIMBER FINISH	
BALCONIES - GALVANISED METAL RAILINGS & SUPPORTS, TIMBER HANDRAILS & TIMBER SIDE PANELS TO BALCONIES ON NORTH FACADE	
ACCESS BALCONIES - GALVANISED METAL RAILINGS & SUPPORT CHANNELS, TIMBER HANDRAILS & TIMBER DECKING	
RAINFALL GUTTERS - GALVANISED METAL	
OTHER METALWORK - GALVANISED METAL	

PLANNING

HAMILTON ROAD, TWICKENHAM  
 NORTH ELEVATION & CONTEXT ELEVATION  
 ACANTHUS LW ARCHITECTS

3593  
 PL40 PI  
 ACANTHUS LW ARCHITECTS

DATE: 08.11.06

PRELIMINARY ISSUE





EAST ELEVATION



SECTION AA

MATERIALS	
WALLS	BUFF STOCC FACING BRICK TO MATCH EXISTING
STAIR CORES	GREY FINISHED ALUMINIUM FRAMED GLAZING
LIFT TOWERS	ZINC CLADDING
ROOFS	SLATE TILING, ZINC CLADDING, LEAD COLOURED SHEET, EXTENSIVE GREEN ROOF, TO EXISTING AND NEW RULES
NEW DORMERS TO EXISTING BUILDING	TO BE LEAD COLOURED SHEET
WINDOWS	GREY FINISHED ALUMINIUM
DOORS	TIMBER FINISH
BALCONIES	GALVANISED METAL RAILINGS & SUPPORTS, TIMBER HANDRAILS & TIMBER SIDE PANELS TO BALCONIES ON NORTH FACADE
ACCESS BALCONIES	GALVANISED METAL RAILINGS & SUPPORTS, TIMBER HANDRAILS & TIMBER DECKING
RAINWATER GOODS	GALVANISED METAL
OTHER METALWORK	GALVANISED METAL

PLANNING

HAMILTON ROAD, TWICKENHAM

THE JARVIS COYOTS  
EAST ELEVATION & SECTION AA

ACANTHUS LW ARCHITECTS

3593  
PL41 PI



PI - PRELIMINARY ISSUE

DATE: 06.11.06


ACANTHUS LW ARCHITECTS  
100 BURN JOURNALS ROAD, TWICKENHAM, MIDDLESEX TW20 0EX  
TEL: 0181 838 2288 FAX: 0181 838 2289  
WWW.ACANTHUSLW.COM





SOUTH ELEVATION

MATERIALS	
WALLS	BUFF STOCK FACING BRICK TO MATCH EXISTING
STAIR CORES	GREY FINISHED ALUMINIUM FRAMED GLAZING
LIFT TOWERS	ZINC CLADDING
ROOFS	SLATE TILING, ZINC CLADDING, LEAD COLOURED SHEET, EXTENSIVE GREEN ROOF TO EXISTING AND NEW BUILD
NEW DORMERS TO EXISTING BUILDING	TO BE LEAD COLOURED SHEET
WINDOWS	GREY FINISHED ALUMINIUM
DOORS	TIMBER FINISH
BALCONIES	GALVANISED METAL RAILINGS & SUPPORTS, TIMBER HANDRAILS & TIMBER SIDE PANELS TO BALCONIES ON NORTH FACADE
ACCESS BALCONIES	GALVANISED METAL RAILINGS & SUPPORT CHANNELS, TIMBER HANDRAILS & TIMBER DECKING
RAINWATER GOODS	GALVANISED METAL
OTHER METALWORK	GALVANISED METAL

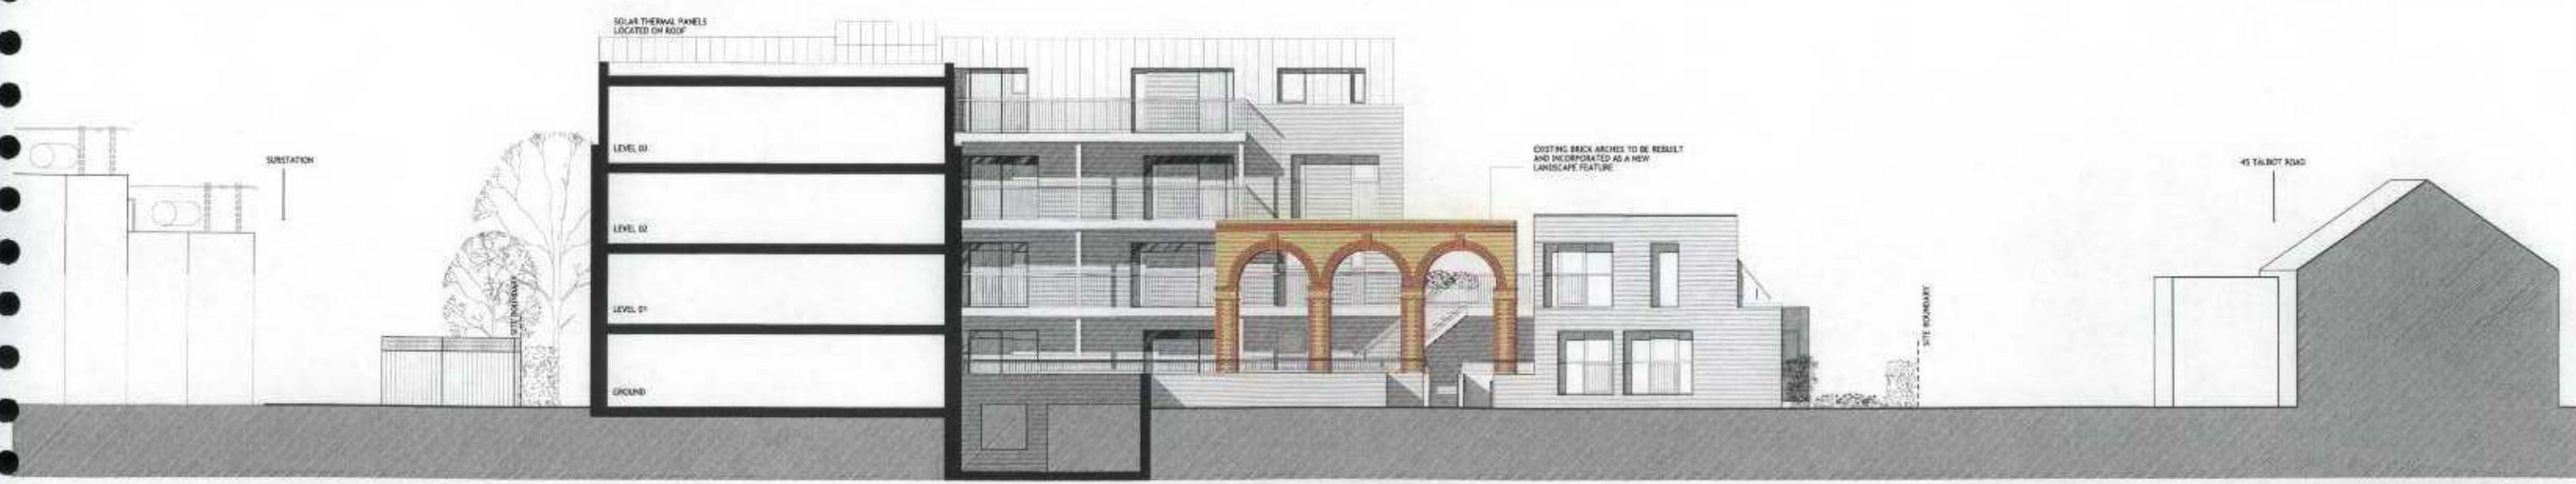

SECTION BB

PLANNING

HAMILTON ROAD, TWICKENHAM

SOUTH ELEVATION & SECTION BB


ACANTHUS LW ARCHITECTS

3593  
PL42 PI




REVISION P1 PRELIMINARY ISSUE

DATE: 2024/08/06  
DRAWN: SP/AC  
CHECKED: CR/DB

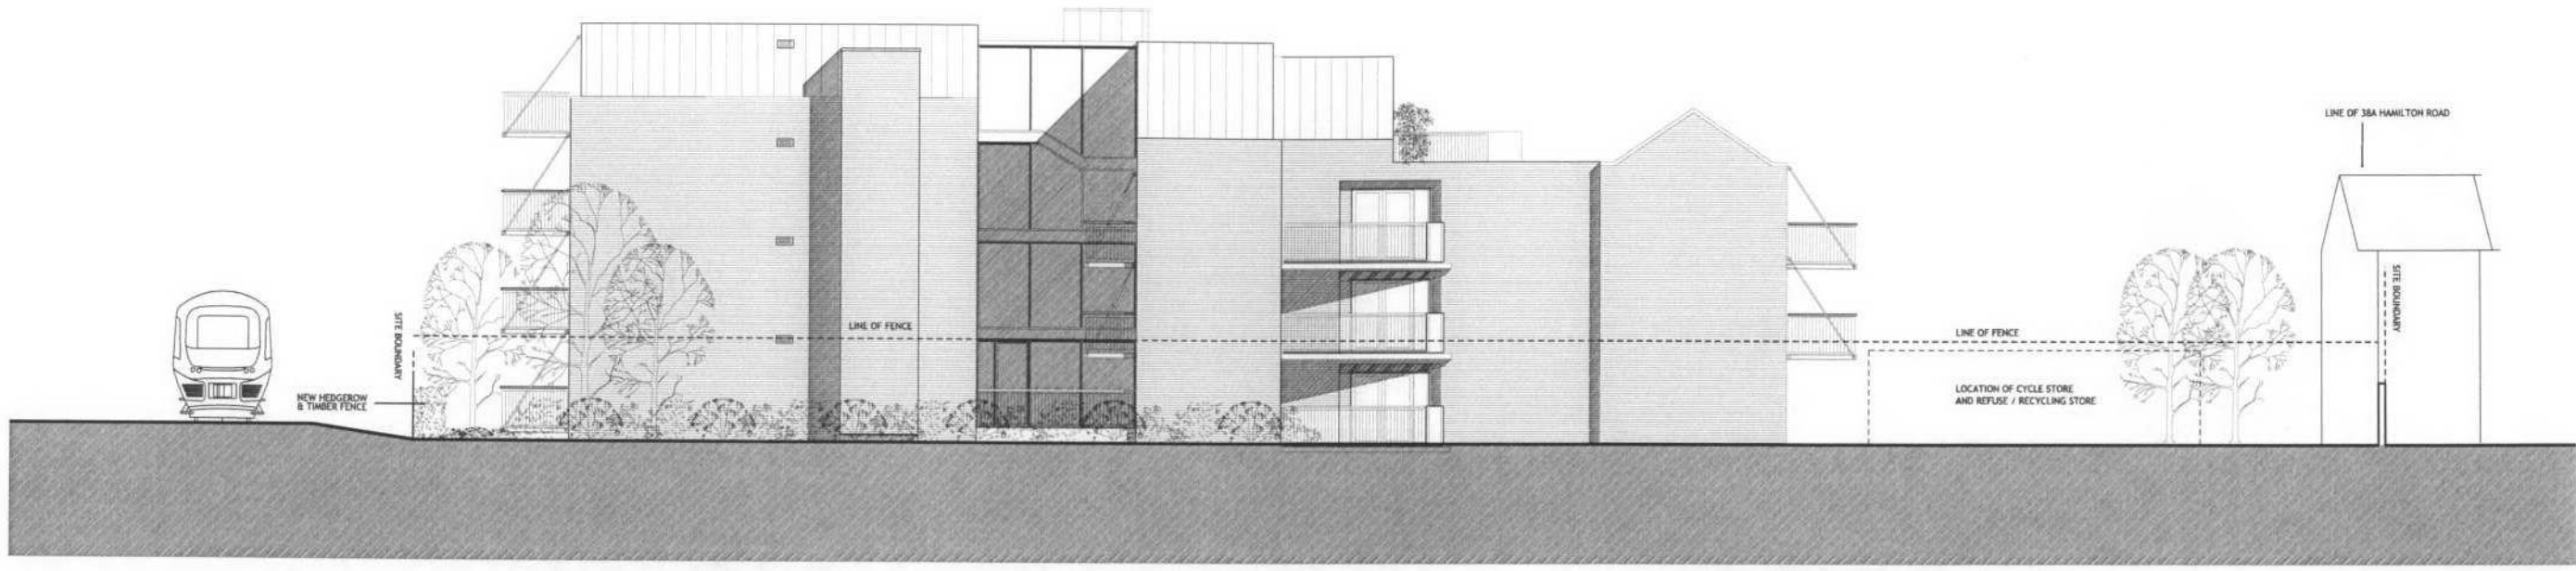

WEST ELEVATION

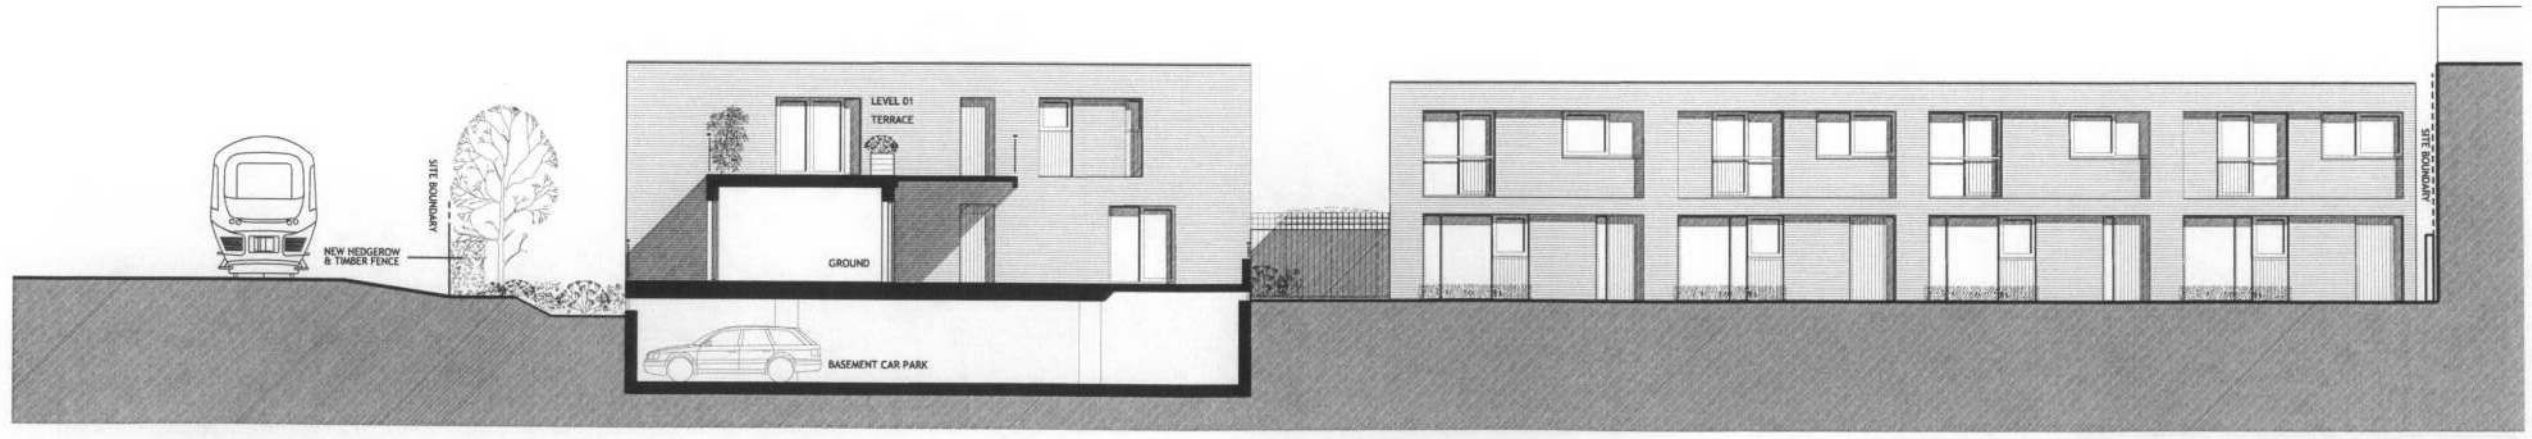

SECTION CC

- MATERIALS**
- WALLS - BUFF STOCK FACING BRICK TO MATCH EXISTING
  - STAIR CORES - GREY FINISHED ALUMINIUM FRAMED GLAZING
  - LIFT 'TOWERS' - ZINC CLADDING
  - ROOFS - SLATE TILING, ZINC CLADDING, LEAD COLOURED SHEET, EXTENSIVE GREEN ROOF, TO EXISTING AND NEW BUILD
  - NEW DORMERS TO EXISTING BUILDING TO BE LEAD COLOURED SHEET
  - WINDOWS - GREY FINISHED ALUMINIUM
  - DOORS - TIMBER FINISH
  - BALCONIES - GALVANISED METAL RAILINGS & SUPPORTS, TIMBER HANDRAILS & TIMBER SIDE PANELS TO BALCONIES ON NORTH FACADE
  - ACCESS BALCONIES - GALVANISED METAL RAILINGS & SUPPORT CHANNELS, TIMBER HANDRAILS & TIMBER DECKING
  - RAINWATER GOODS - GALVANISED METAL
  - OTHER METALWORK - GALVANISED METAL

**PLANNING**

HAMILTON ROAD, TWICKENHAM

JOB NO. 3593  
 DRAWN BY PL43 PJ  
 SCALE 1:100 @ A1 REV


ACANTHUS LW ARCHITECTS

020 8994 2288 fax 020 8747 9001  
 Vignary House, Barbary New Passage, Chiswick London W4 4PL


REVISION	BY	CHKD	APPV	DATE	REVISION
					P1 PRELIMINARY ISSUE

BY	CHKD	APPV	DATE
SP	CR	CR	07.11.06



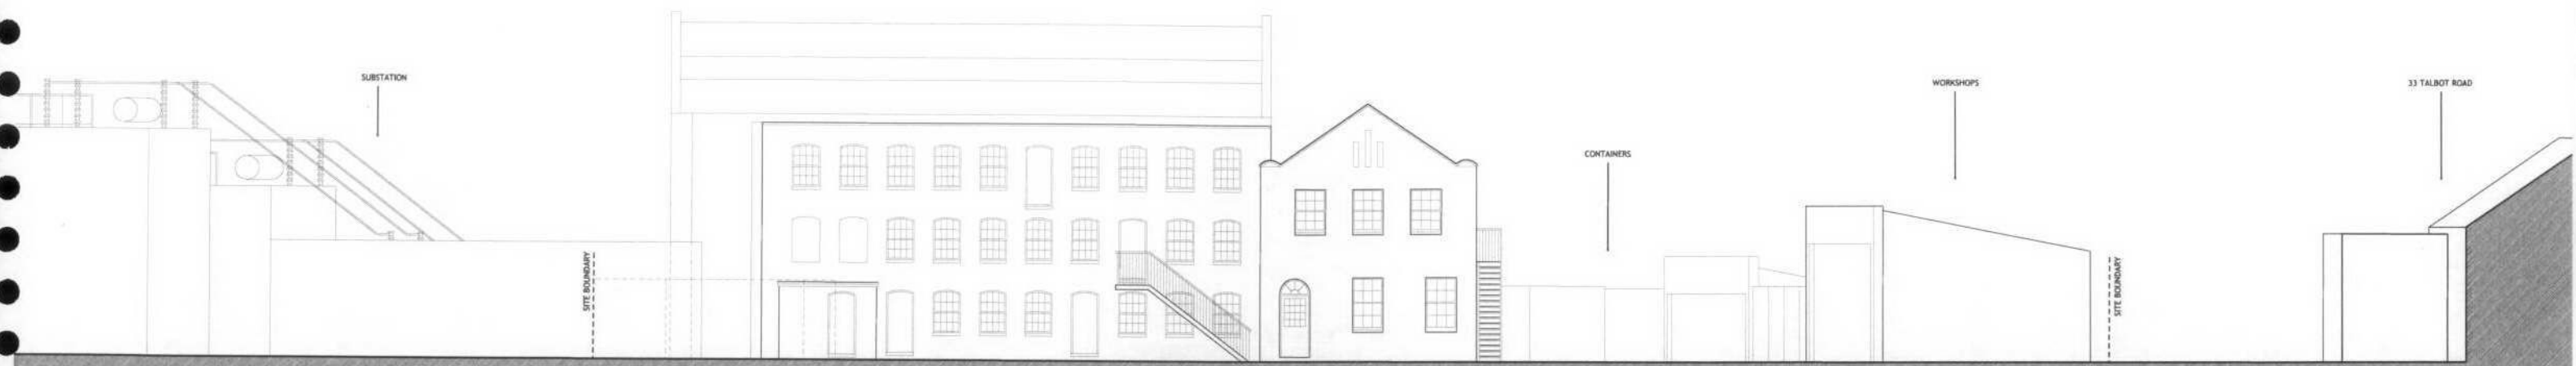

SOUTH ELEVATION

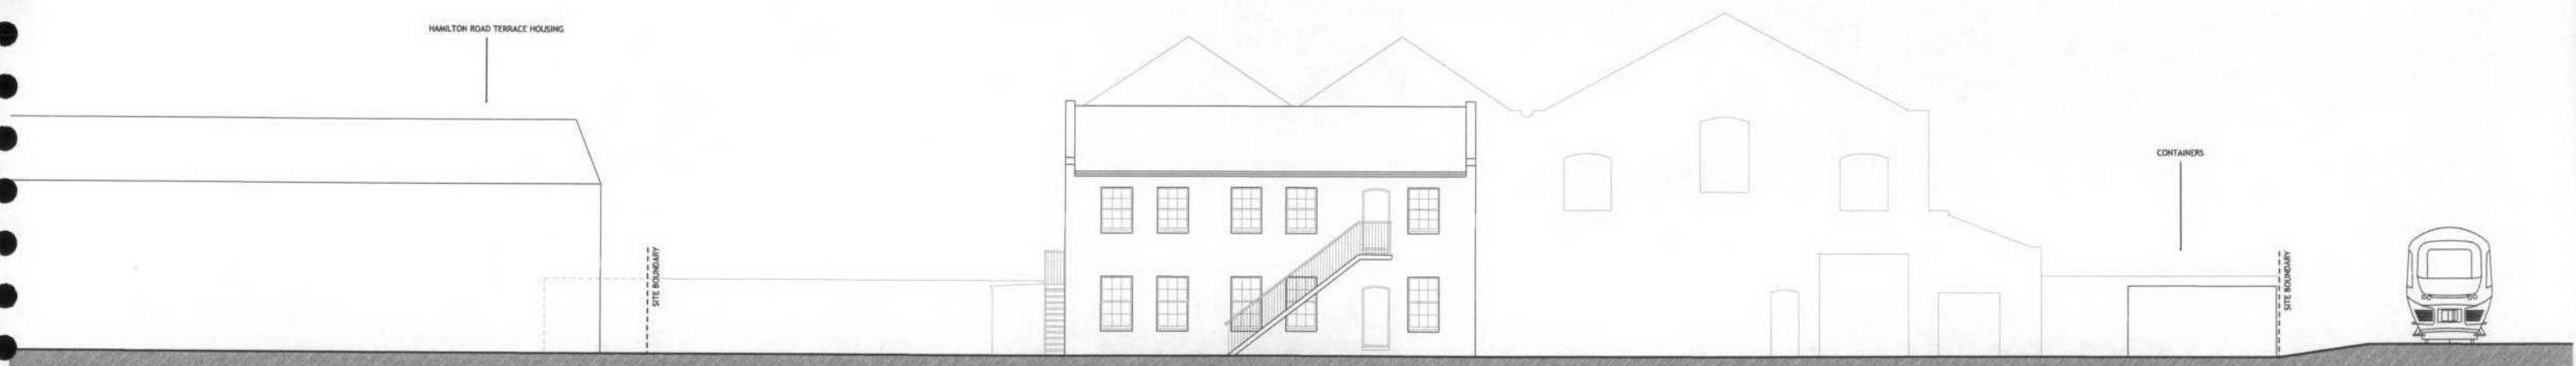

EAST ELEVATION





TYPICAL MEWS SPACE



COBBLE PAVING & TREES



TYPICAL MEWS SPACE



CLYDE LANE MEWS - IRELAND



BENNET'S COURTYARD - MERTON - FEILDEN CLEGG BRADLEY



BENNET'S COURTYARD - MERTON - FEILDEN CLEGG BRADLEY



ACCORDIA AIR - CAMBRIDGE - FEILDEN CLEGG BRADLEY



OFFICES, FITZROVIA - BUSCHOW HENLEY



BENNET'S COURTYARD - MERTON - FEILDEN CLEGG BRADLEY

## PLANNING

HAMILTON ROAD, TWICKENHAM

FOR HAMILTON LOFTS

ILLUSTRATIVE ELEVATION EXAMPLES

DATE NOV 06 DRAWN CG CHECKED SP APPROVED CR

JOB NO 3593

DRAWING PL45

SCALE N/A

PI

REV

ACANTHUS LW ARCHITECTS

Voysey House, Barley Mow Passage, Chiswick London W4 4PN

THIS DRAWING IS COPYRIGHT. ALL DIMENSIONS TO BE CHECKED ON SITE. ANY DISCREPANCY BETWEEN THIS DRAWING AND OTHER INFORMATION IS TO BE REFERRED TO THE ARCHITECTS.

ACANTHUS LW ARCHITECTS



REVISION  
P1 PRELIMINARY ISSUE

BY CHKD: APRV DATE