



06/3890/FUL

RECEIVED
10 NOV 2006
PLANNING

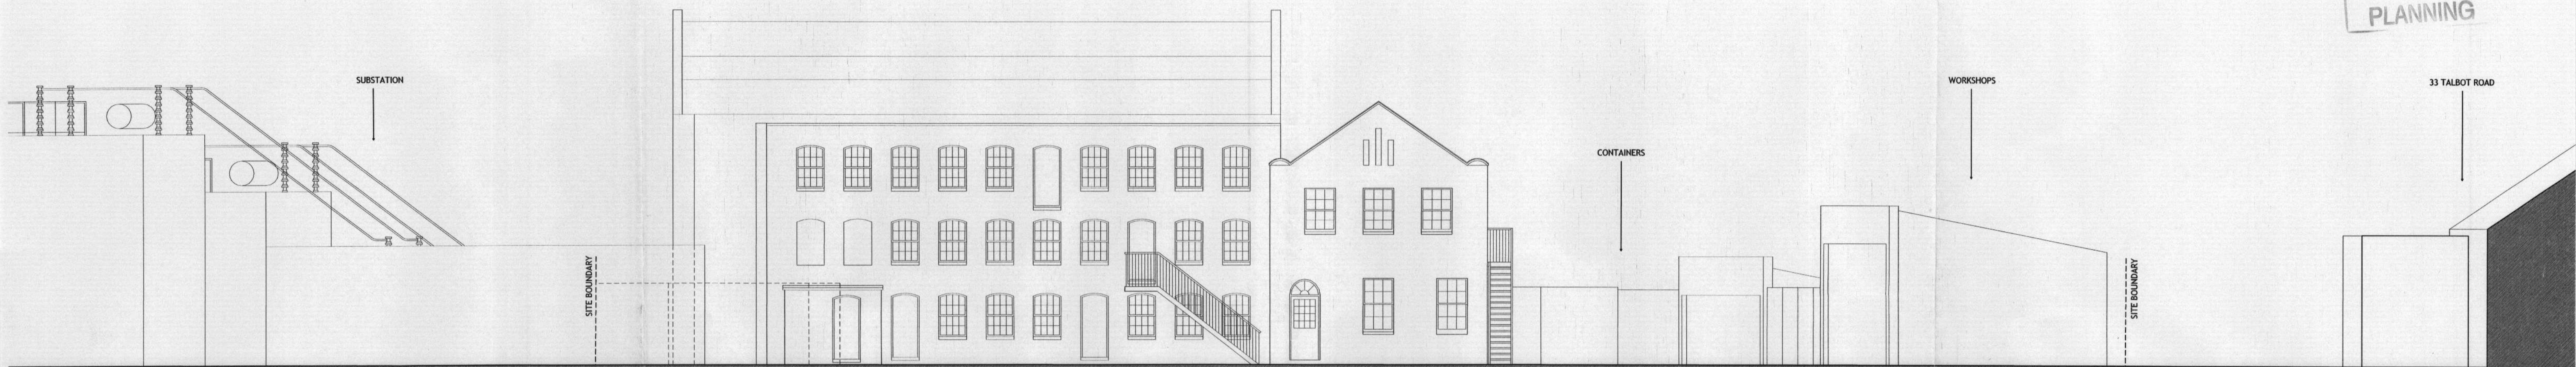

SOUTH ELEVATION

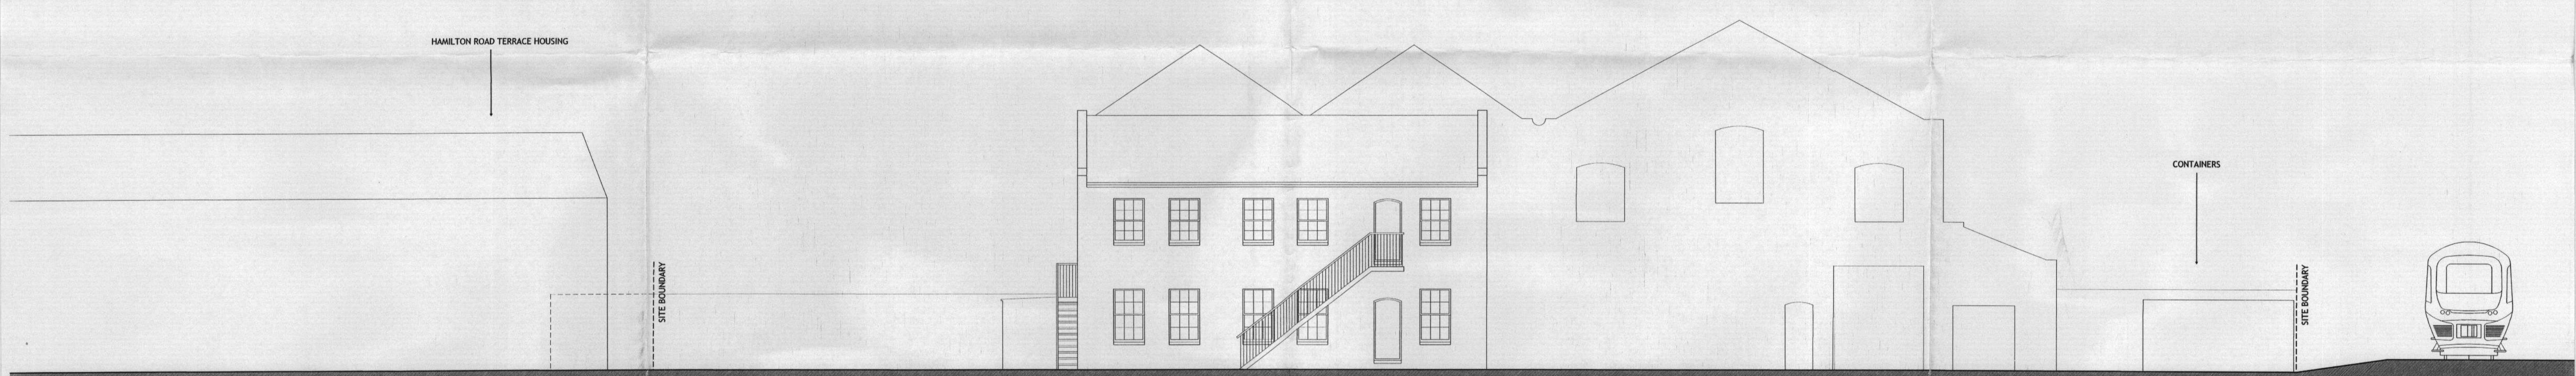

EAST ELEVATION

REVISION	BY	CHK'D	APPR	DATE	REVISION	BY	CHK'D	APPR	DATE
					P1	SP	CR		08.11.06

P1 PRELIMINARY ISSUE


PLANNING

HAMILTON ROAD, TWICKENHAM

THE HAMILTON LOFTS
EXISTING ELEVATIONS - SOUTH & EAST

ACANTHUS LW ARCHITECTS
Voyley House, Barley Mow Passage, Chiswick London W4 6PW

JOB NO. 3593
DRAWING PL44 PI
SCALE 1:100@A1
DATE NOV 06
DRAWN SP
CHECKED CA
APPROVED CA

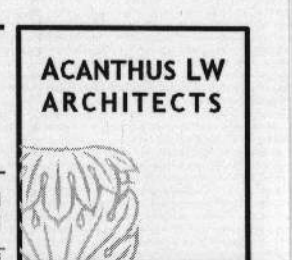

020 8994 2288 fax 020 8747 9001

THIS DRAWING IS SOLELY FOR INFORMATION AND IS NOT TO BE USED FOR CONSTRUCTION WITHOUT THE WRITTEN PERMISSION OF THE ARCHITECTS