


06/3890/ FUL

RECEIVED
10 NOV 2006
PLANNING



WEST ELEVATION

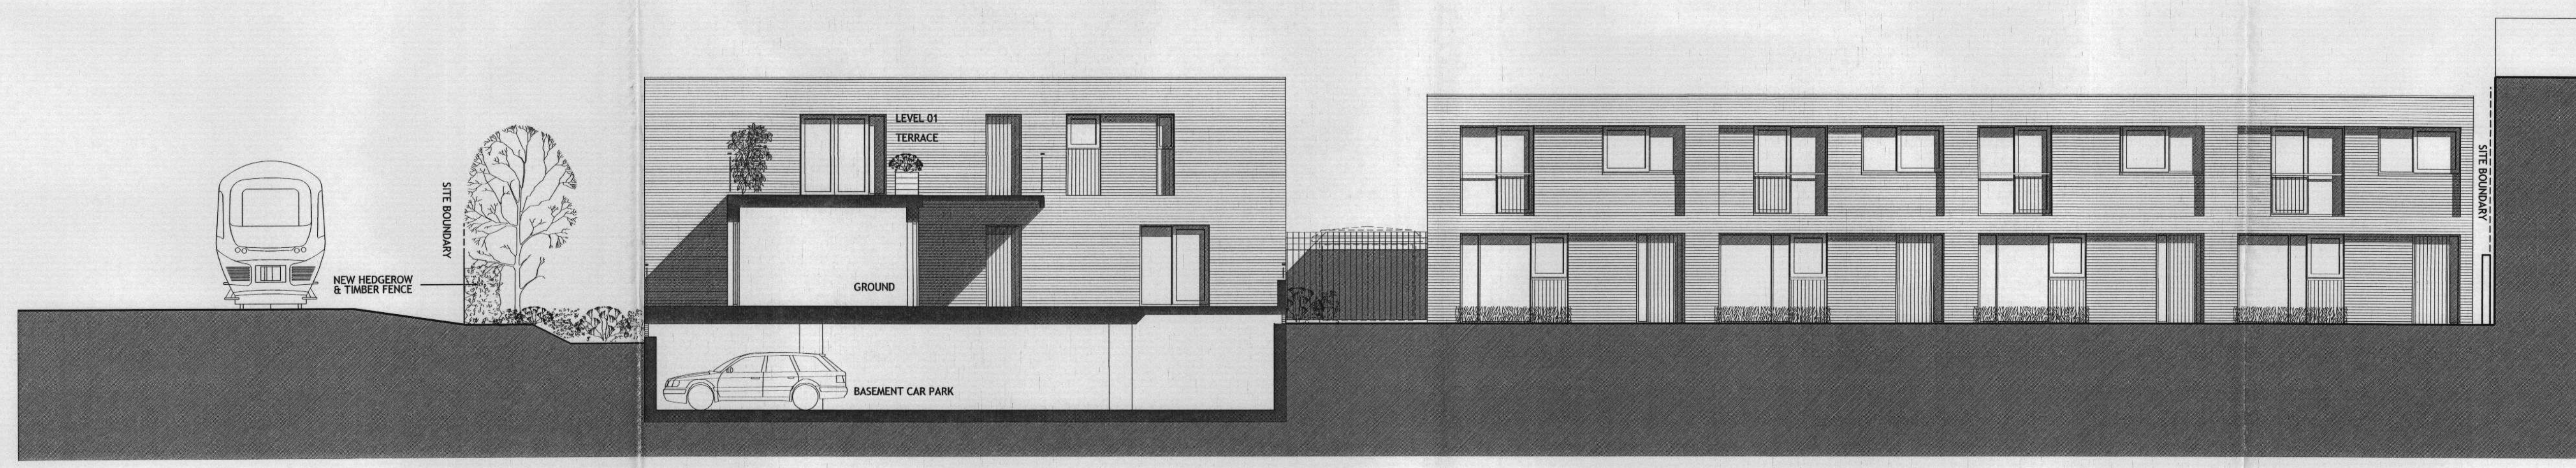


SECTION CC

- MATERIALS**
- WALLS - BUFF STOCK FACING BRICK TO MATCH EXISTING
 - STAIR CORES - GREY FINISHED ALUMINIUM FRAMED GLAZING
 - LIFT 'TOWERS' - ZINC CLADDING
 - ROOFS - SLATE TILING, ZINC CLADDING, LEAD COLOURED SHEET, EXTENSIVE GREEN ROOF, TO EXISTING AND NEW BUILD
 - NEW DORMERS TO EXISTING BUILDING TO BE LEAD COLOURED SHEET
 - WINDOWS - GREY FINISHED ALUMINIUM
 - DOORS - TIMBER FINISH
 - BALCONIES - GALVANISED METAL RAILINGS & SUPPORTS, TIMBER HANDRAILS & TIMBER SIDE PANELS TO BALCONIES ON NORTH FACADE
 - ACCESS BALCONIES - GALVANISED METAL RAILINGS & SUPPORT CHANNELS, TIMBER HANDRAILS & TIMBER DECKING
 - RAINWATER GOODS - GALVANISED METAL
 - OTHER METALWORK - GALVANISED METAL

PLANNING

HAMILTON ROAD, TWICKENHAM
 FOR HAMILTON LOFTS
 WEST ELEVATION & SECTION CC
 DATE NOV 06 DRAWN SP CHECKED CR APPROVED CR
 JOB NO. 3593
 DRAWING PL43 PI
 SCALE 1:100@A1 REV

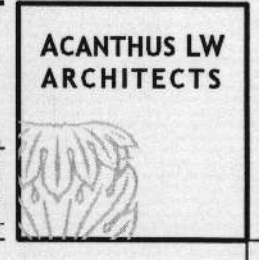

ACANTHUS LW ARCHITECTS
 020 8994 2288 fax 020 8747 9001
 Voysey House, Barley Mow Passage, Chiswick London W4 4PN

REVISION	BY	CHKD	APPRV	DATE	REVISION	BY	CHKD	APPRV	DATE
					P1				07.11.06

P1 PRELIMINARY ISSUE