


06/3890/ FUL

RECEIVED  
10 NOV 2006  
PLANNING



EAST ELEVATION

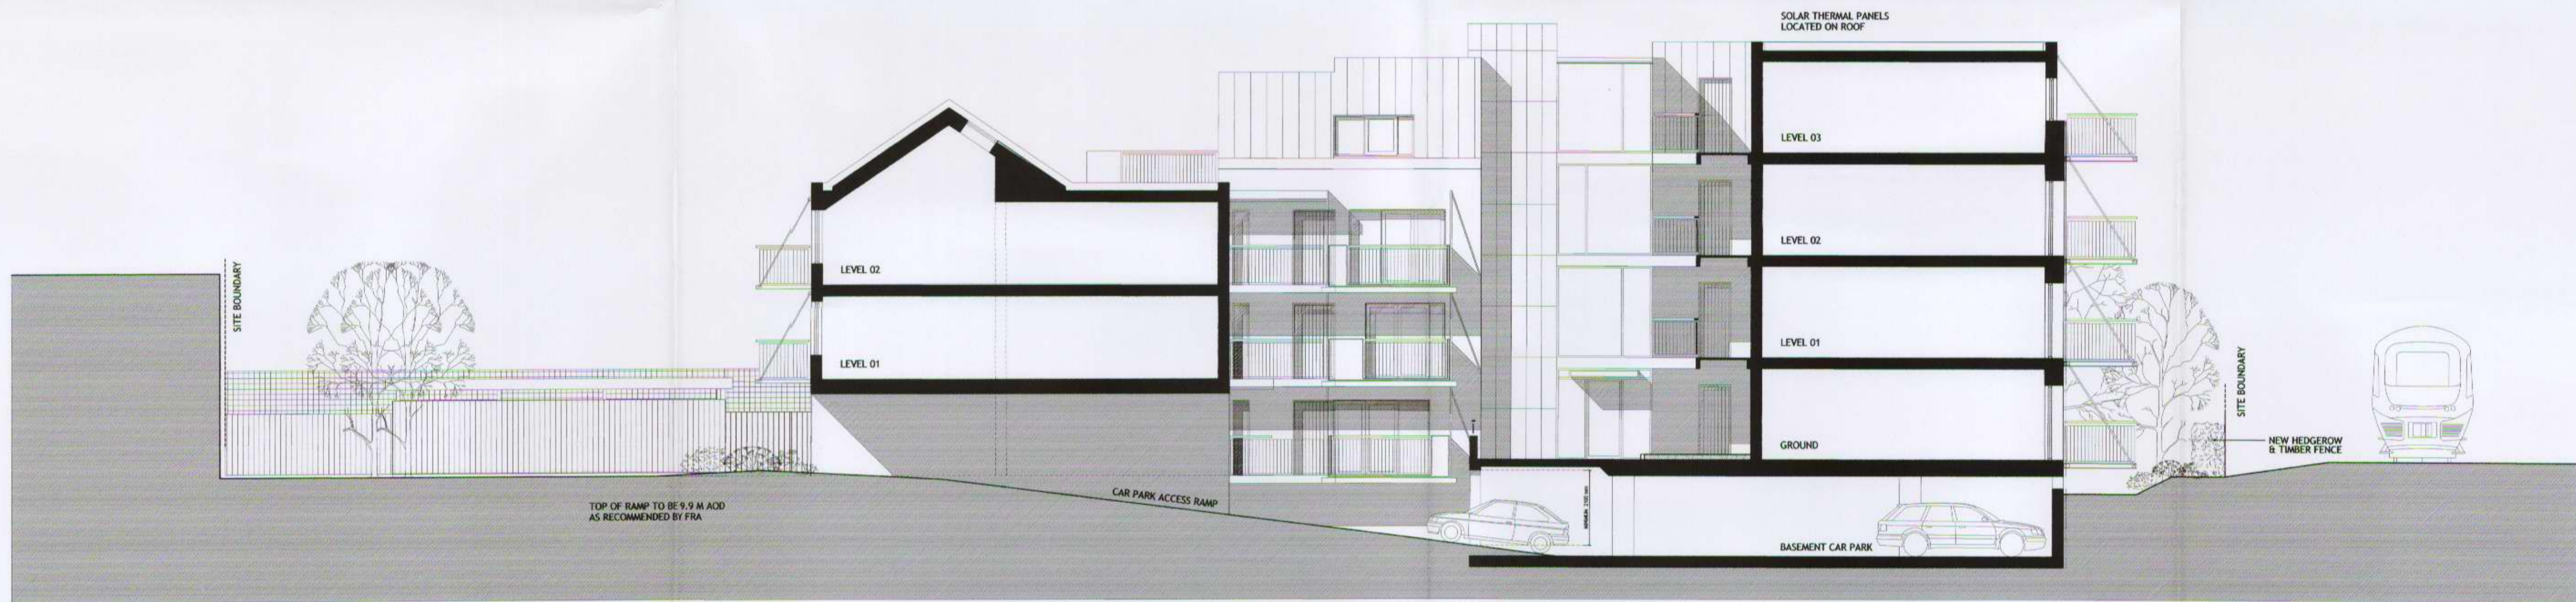

SECTION AA

- MATERIALS**
- WALLS - BUFF STOCK FACING BRICK TO MATCH EXISTING
  - STAIR CORES - GREY FINISHED ALUMINIUM FRAMED GLAZING
  - LIFT 'TOWERS' - ZINC CLADDING
  - ROOFS - SLATE TILING, ZINC CLADDING, LEAD COLOURED SHEET, EXTENSIVE GREEN ROOF, TO EXISTING AND NEW BUILD TO BE LEAD COLOURED SHEET
  - NEW DORMERS TO EXISTING BUILDING TO BE LEAD COLOURED SHEET
  - WINDOWS - GREY FINISHED ALUMINIUM
  - DOORS - TIMBER FINISH
  - BALCONIES - GALVANISED METAL RAILINGS & SUPPORTS, TIMBER HANDRAILS & TIMBER SIDE PANELS TO BALCONIES ON NORTH FACADE
  - ACCESS BALCONIES - GALVANISED METAL RAILINGS & SUPPORT CHANNELS, TIMBER HANDRAILS & TIMBER DECKING
  - RAINWATER GOODS - GALVANISED METAL
  - OTHER METALWORK - GALVANISED METAL

PLANNING

HAMILTON ROAD, TWICKENHAM

JOB NO. 3593  
DRAWING PL41 PI  
SCALE 1:100 @ A1

DATE NOV 06 DRAWN SP CHECKED CR APPROVED CR

ACANTHUS LW ARCHITECTS

020 8994 2288 Fax 020 8747 9001  
Voynsey House, Barley Mow Passage, Chiswick London W4 4PH



REVISION	BY	CHKD	APPV	DATE	REVISION	BY	CHKD	APPV	DATE
					P1				08.11.06

PRELIMINARY ISSUE

SP/AG CR

THE DRAWING IS COPYRIGHT AND INTENTION TO BE CHECKED ON BEING DISSEMINATED BY OTHERS AND OTHER INFORMATION IS TO BE REFERRED TO THE ARCHITECTS