


06/3890/FUL

RECEIVED
10 NOV 2006
PLANNING

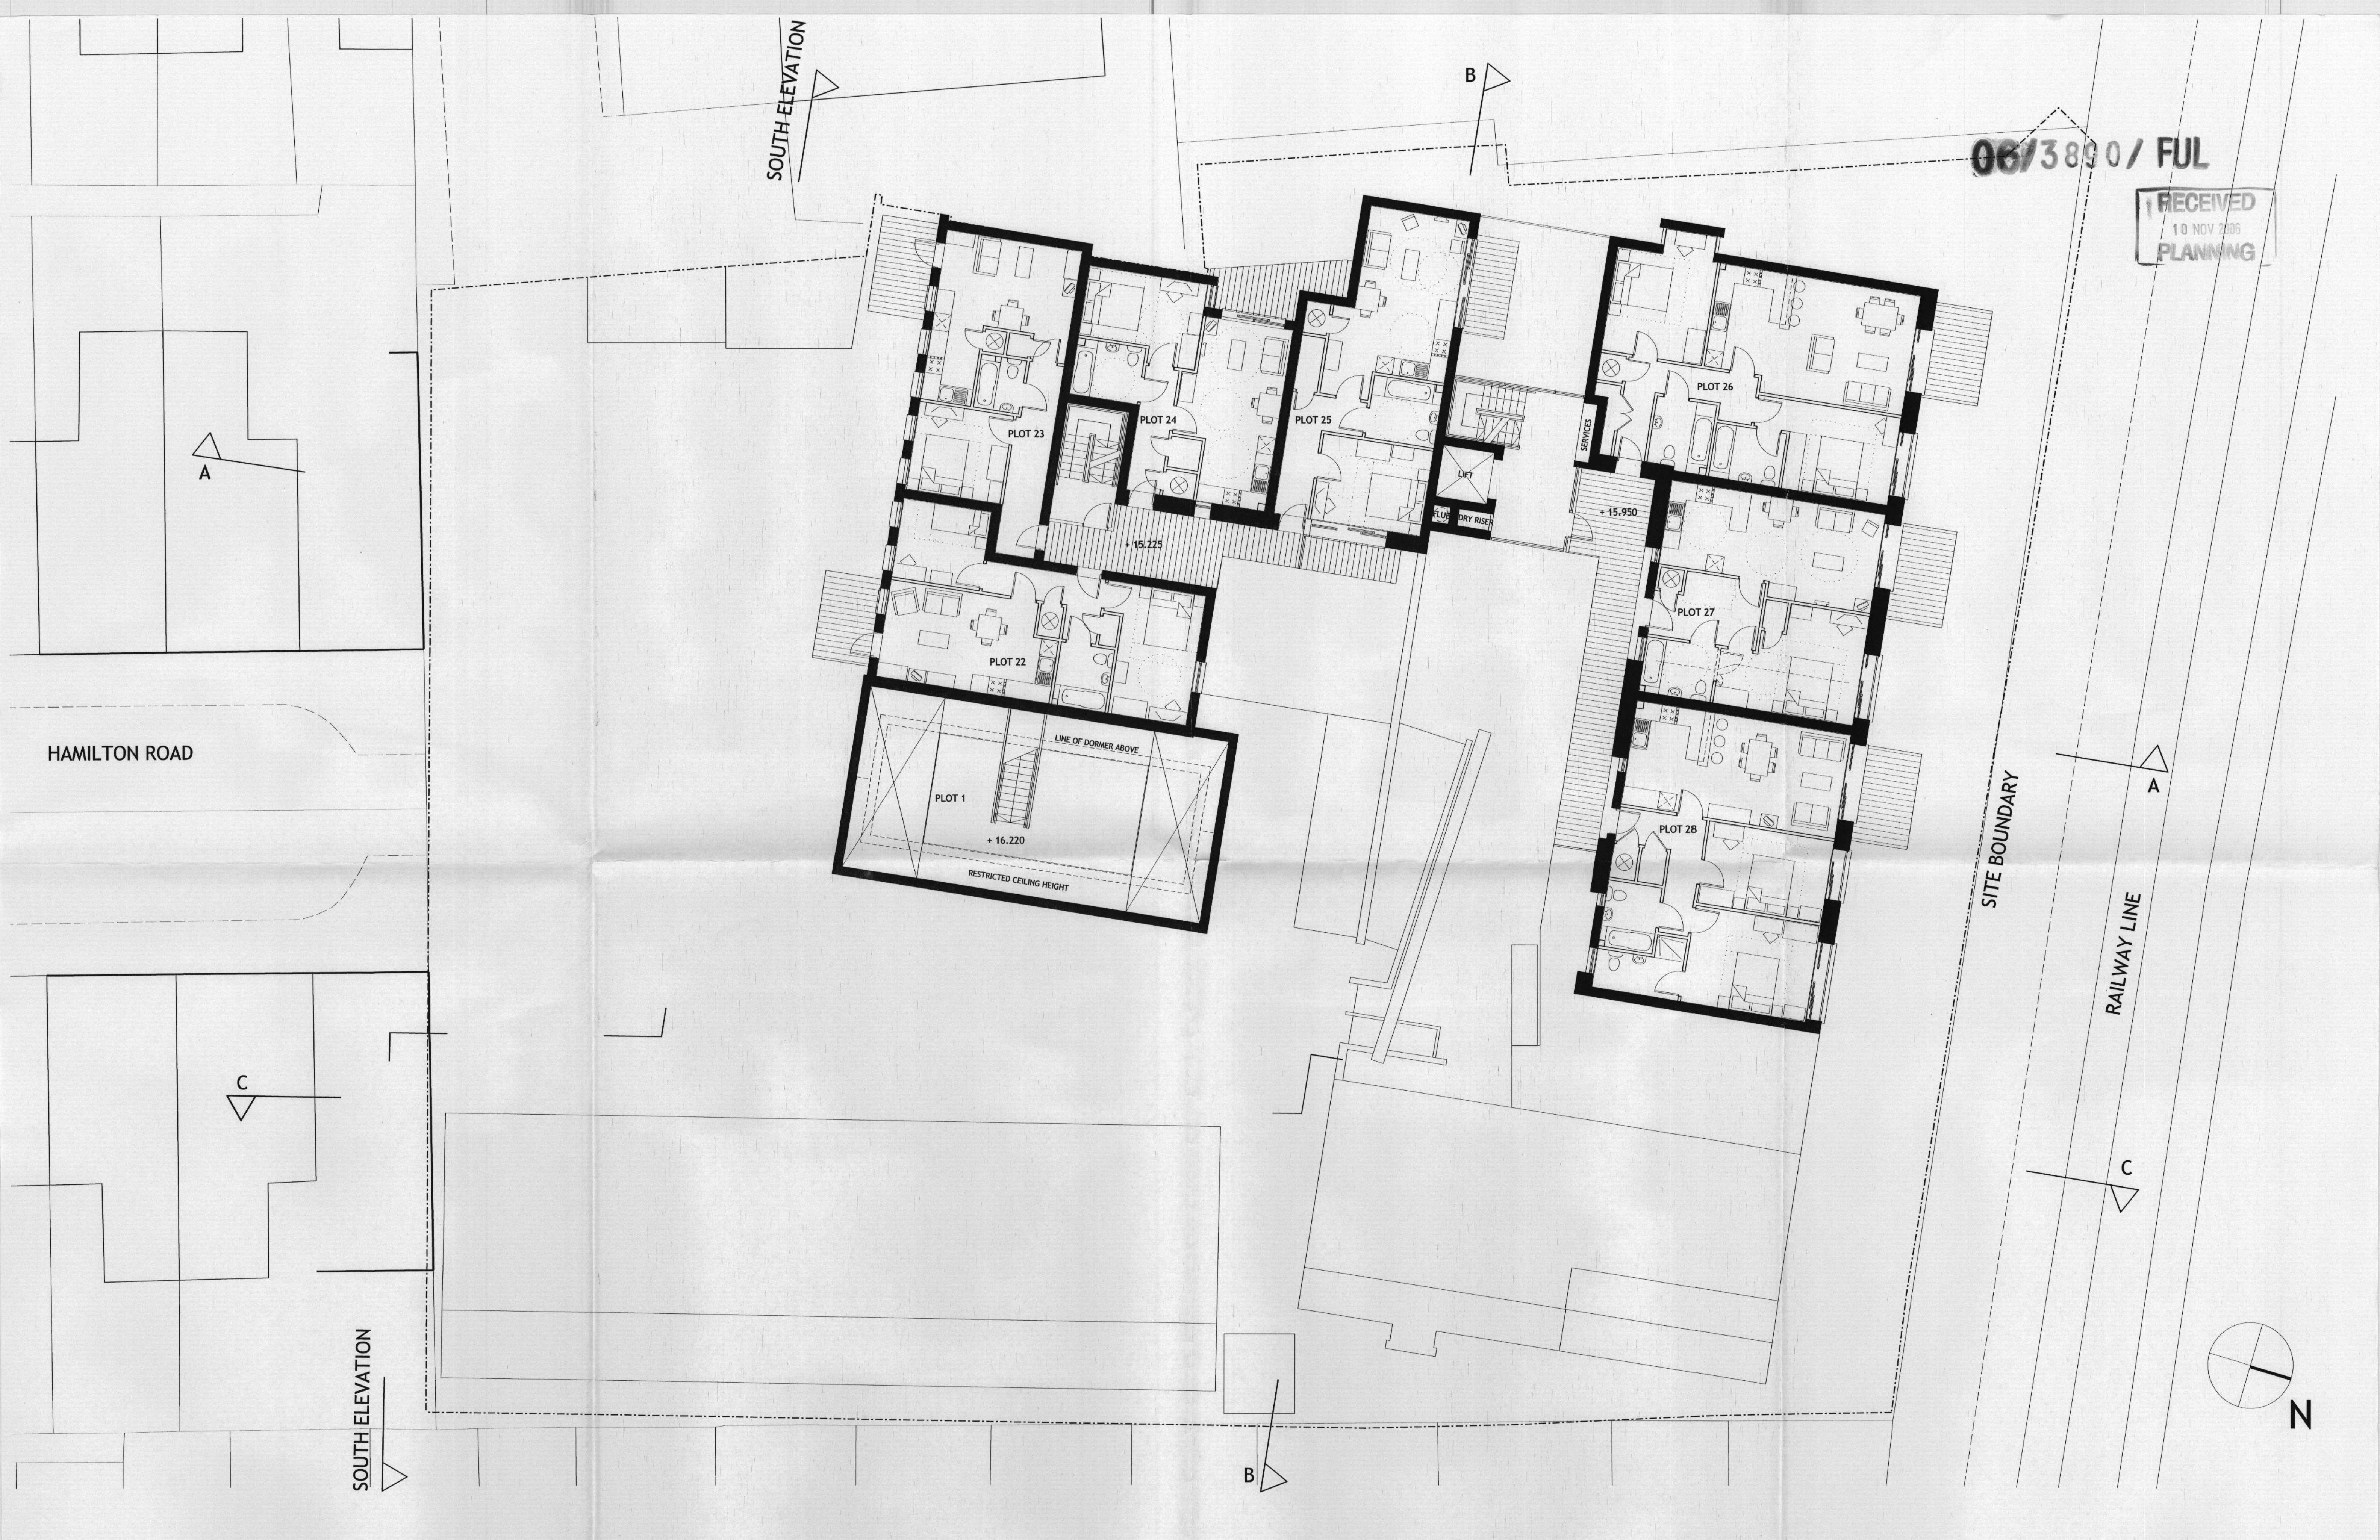

HAMILTON ROAD

SOUTH ELEVATION

SOUTH ELEVATION

PLANNING


HAMILTON ROAD, TWICKENHAM

LEVEL TWO PLAN

ACANTHUS LW ARCHITECTS

JOB NO. 3593
DRAWING PL37 PI
SCALE 1:100@A1

ACANTHUS LW ARCHITECTS

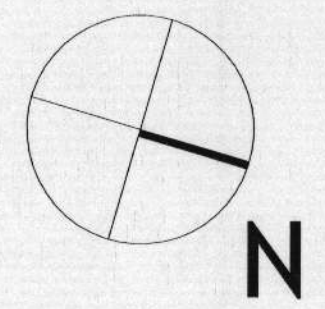

REVISION	BY	CHKD	APRV	DATE	REVISION	BY	CHKD	APRV	DATE
					P1	AK	SP		30.10.06

P1 PRELIMINARY ISSUE

020 8994 2288 fax 020 8747 9001
Voysey House, Barley Mow Passage, Chiswick London W4 4PH

THIS DRAWING IS UNLESS OTHERWISE SPECIFIED THE PROPERTY OF ACANTHUS LW ARCHITECTS AND IS NOT TO BE REPRODUCED OR USED FOR ANY OTHER PURPOSE WITHOUT THE WRITTEN PERMISSION OF ACANTHUS LW ARCHITECTS