


Metres

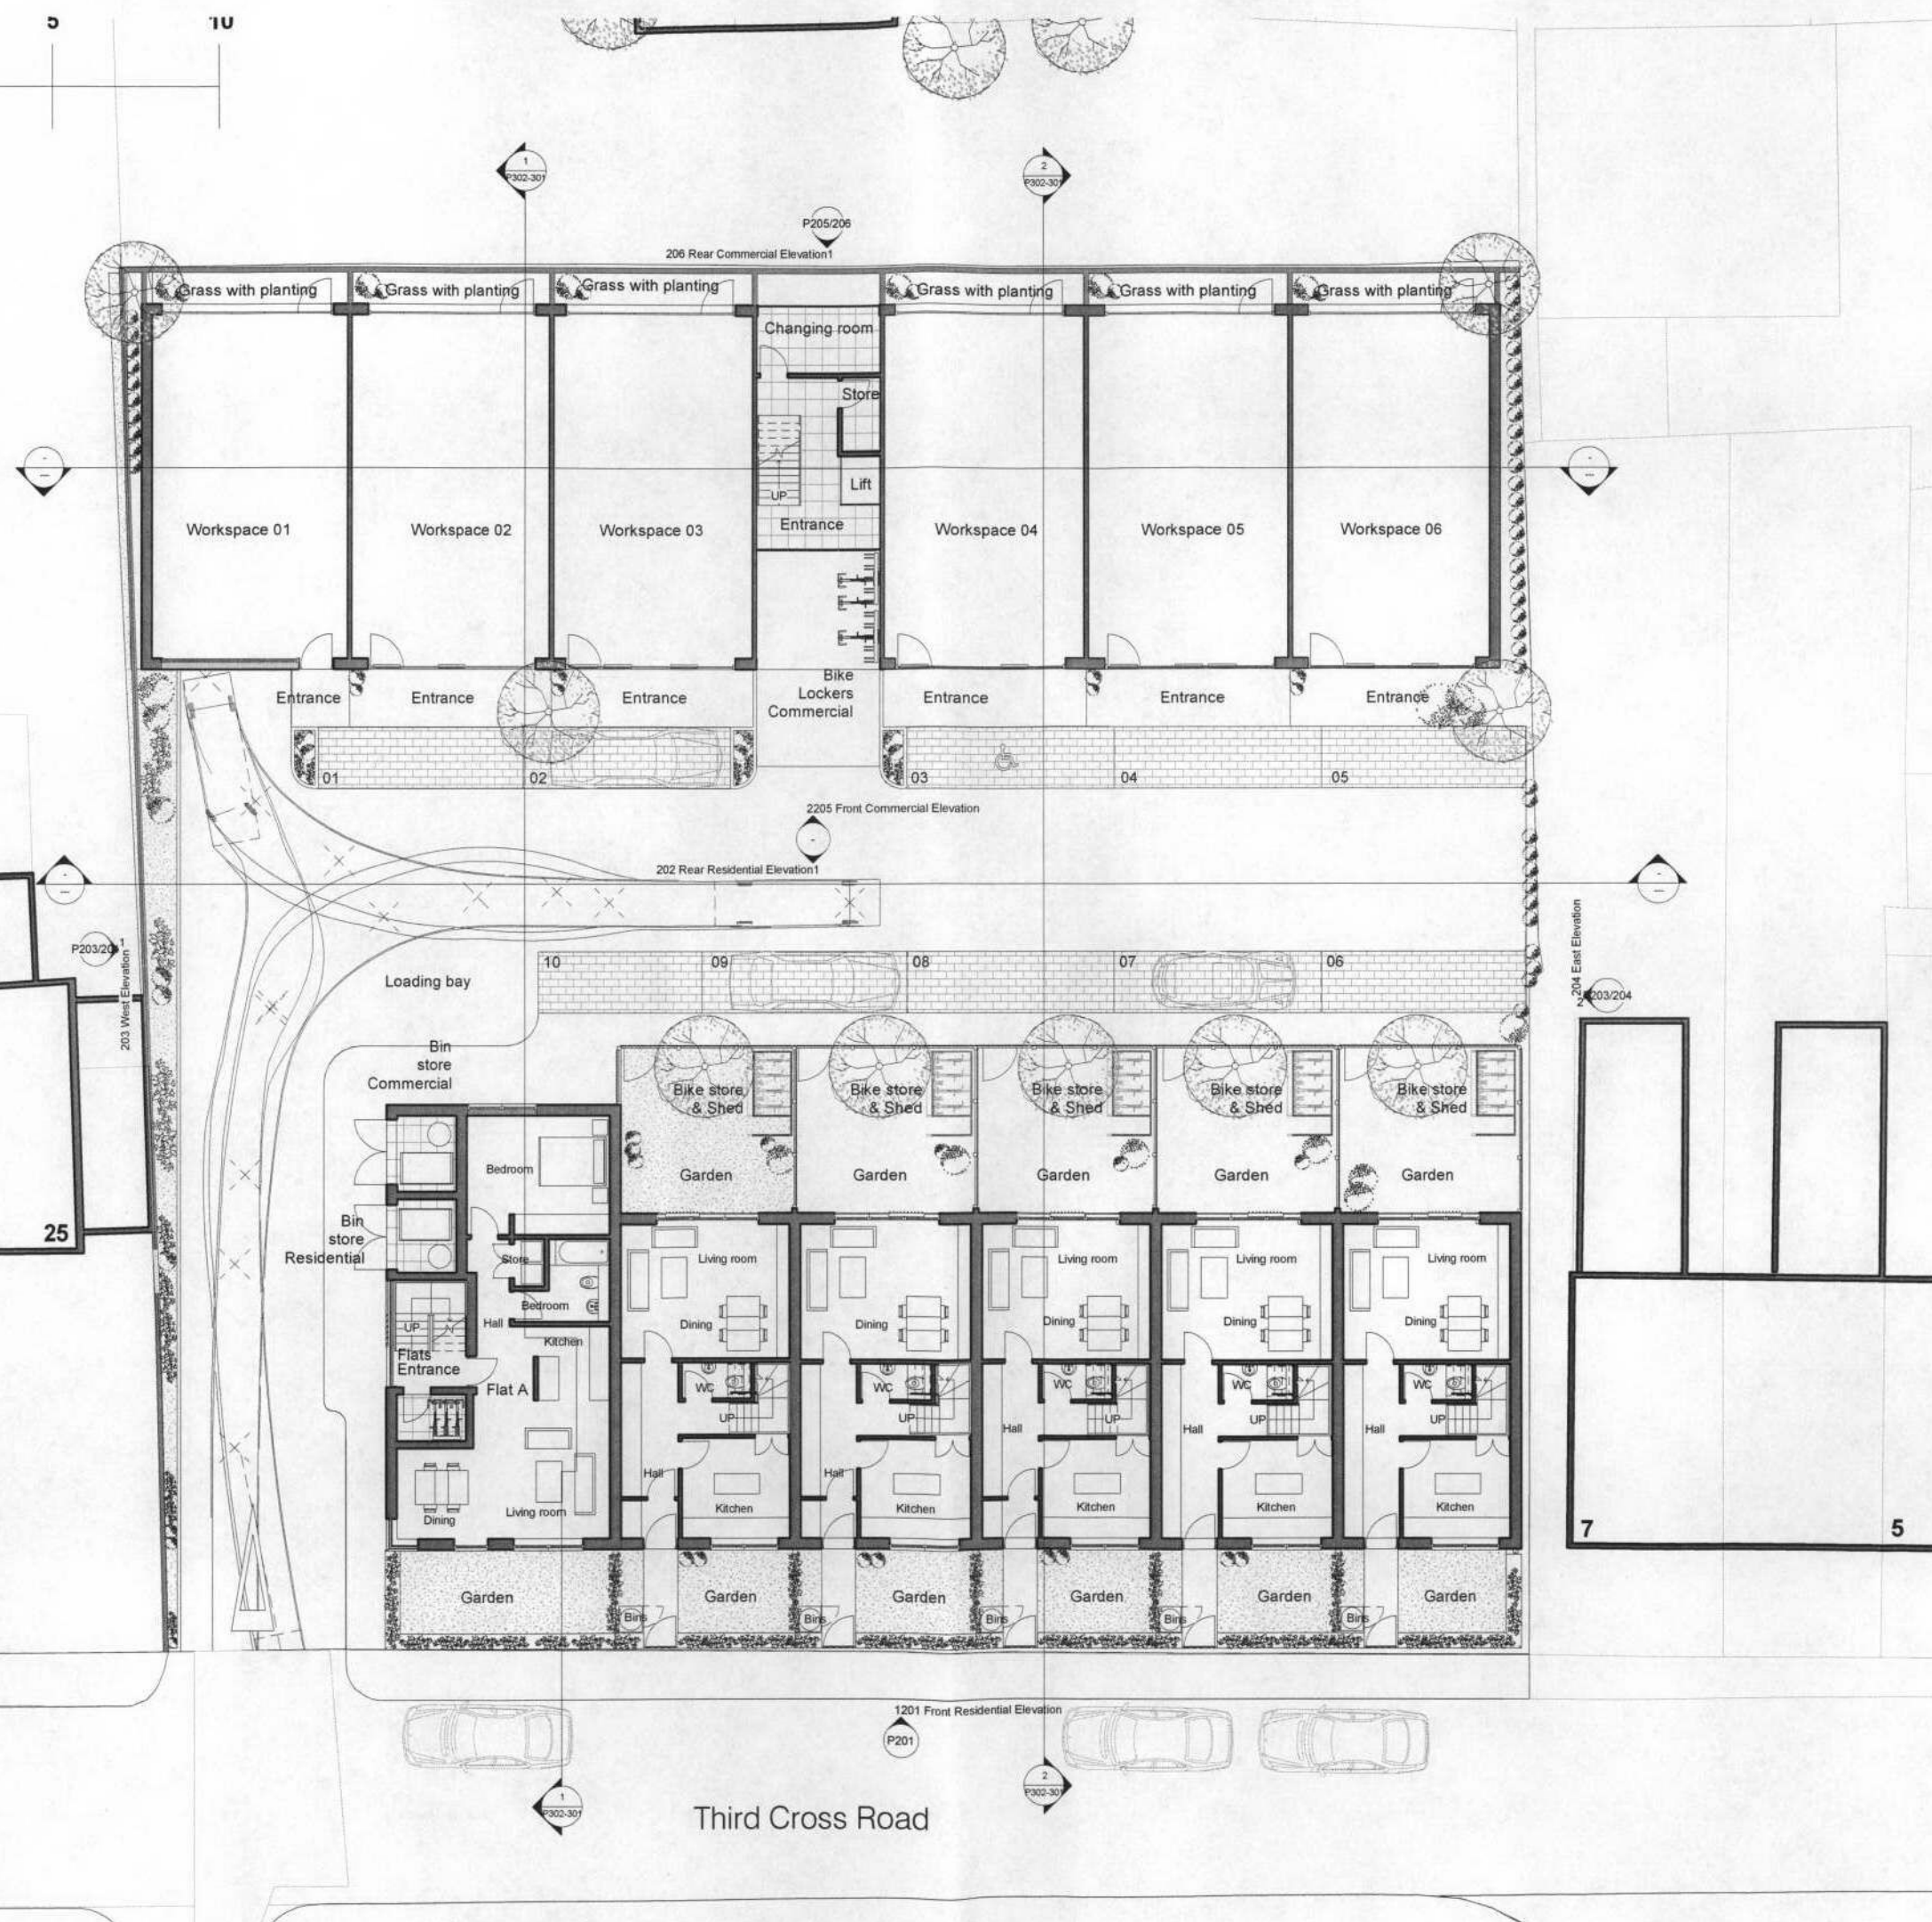

- No. Notes
1. Dimensions to be verified on site. Only figured dimensions to be used and any discrepancies in dimensions are to be reported to the architect. No dimensions are to be scaled from printed drawings. Any areas indicated on this drawing are for guidance only. No responsibility is taken for their accuracy.
 2. There is a risk of injury or death in construction if the works are not properly planned and supervised. The contractor must not undertake any element of the work without first having carried out the necessary risk assessments and prepared detailed method statements.

08 / 2651 / FUL

RECEIVED
01 AUG 2008
PLANNING

Submitted for planning 29/07/2008



Barrett Lloyd Davis Associates LLP
535, Kings Road, London, SW10 0SZ
Tel: 020 7838 5555
Fax: 020 7838 5556
e-mail: mail@bda.co.uk
www.bda.co.uk

job: 9-23 Third Cross Road
proj: Third Cross Road
dwg: Proposed Ground floor plan

dwg. type: Preliminary
dwg. status: Planning
drawn by: AO checked by: AO approved by: PB
scale: 1:200@A3 size: A3 date: 04/07/08
job number: drawing number: revision:
2523 P101 *