


RECEIVED
26 AUG 2008
PLANNING

08/2870/FUL

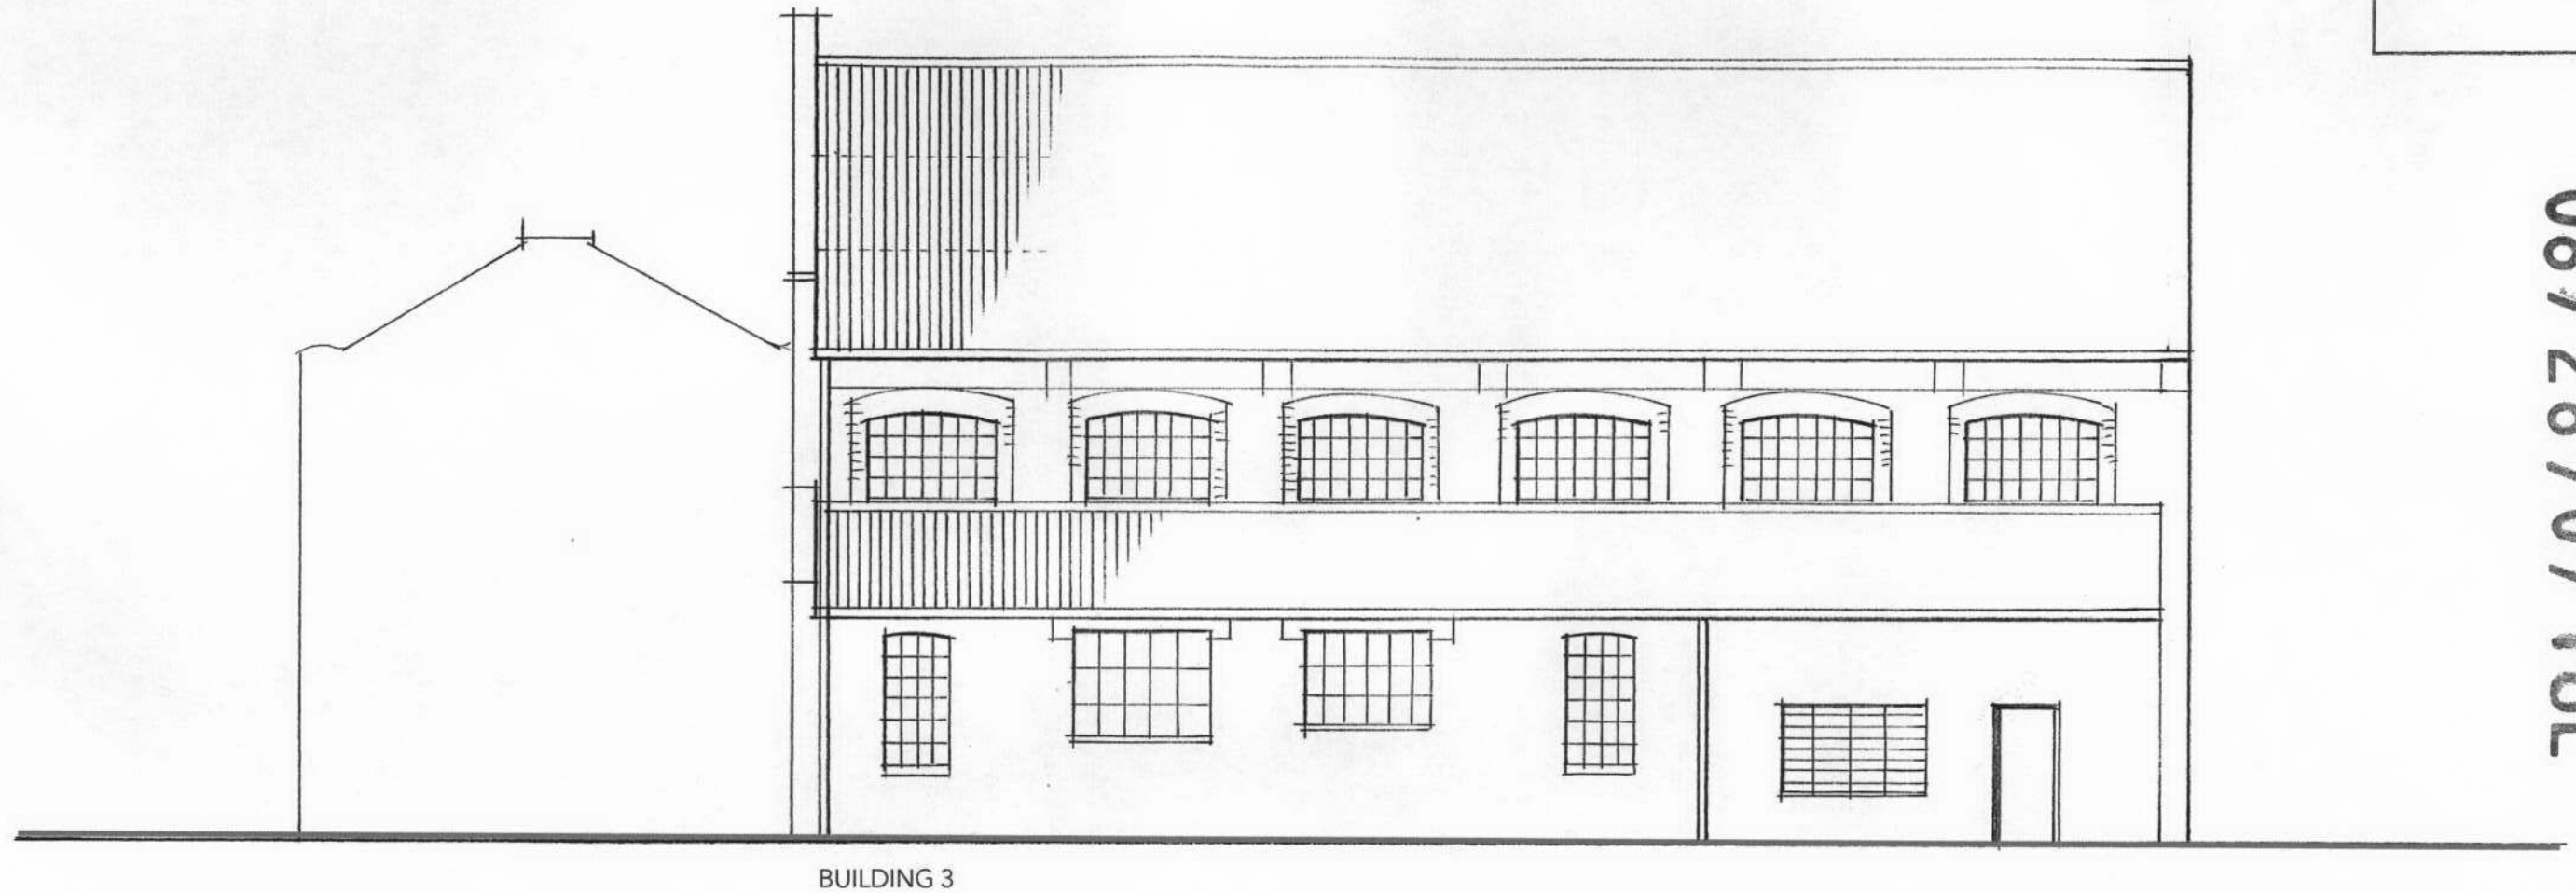

BUILDING 3



NORTH ELEVATION AS EXISTING

PL106

37 HAMILTON ROAD TWICKENHAM 3903
PLANNING APPLICATION scale 1:100
August 2008

ACANTHUS LW
ARCHITECTS

Voysey House, Barley Mow Passage, London W4 4PN
020 8994 2288 f. 020 8747 9001 www.acanthuslw.com