
 


Materials

- existing brickwork made good or replaced
- existing metal windows made good or replaced as necessary
- new 'industrial' windows
- precast coping or brick on edge coping
- metal backed infill windows.

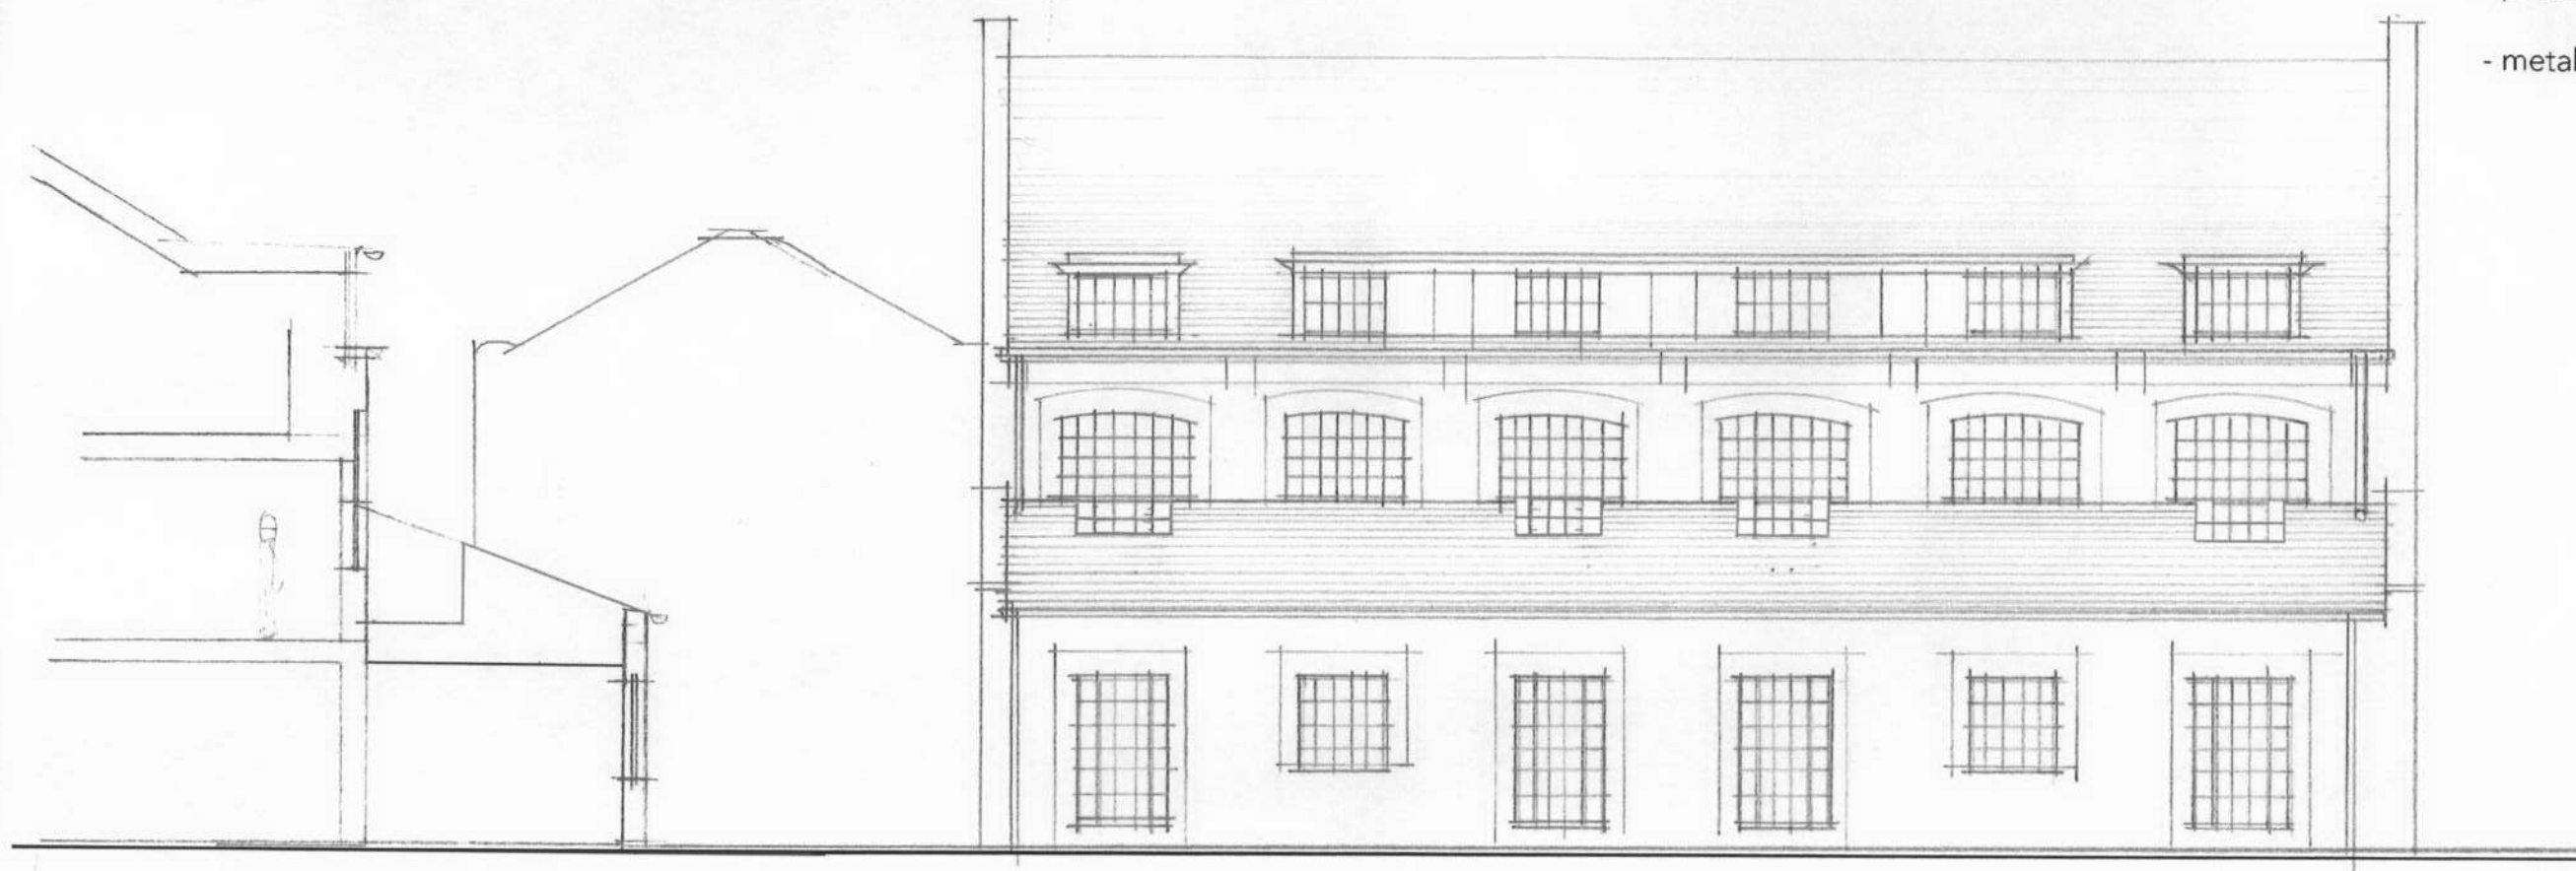

08 / 2870 / FULL

RECEIVED
26 AUG 2008
PLANNING

NORTH ELEVATION AS PROPOSED

37 HAMILTON ROAD TWICKENHAM 3903
PLANNING APPLICATION scale 1:100
August 2008

PL119

ACANTHUS LW
ARCHITECTS

Voyssey House, Barley Mow Passage, London W4 4PN
020 8994 2288 f: 020 8747 9001 www.acanthuslw.com