


Materials

- through colour render
- existing brickwork made good or replaced
- new metal windows
- string course
- steel stairs, landings and bridges
- new painted doors and frames
- precast coping
- new metal barrel roof behind parapet

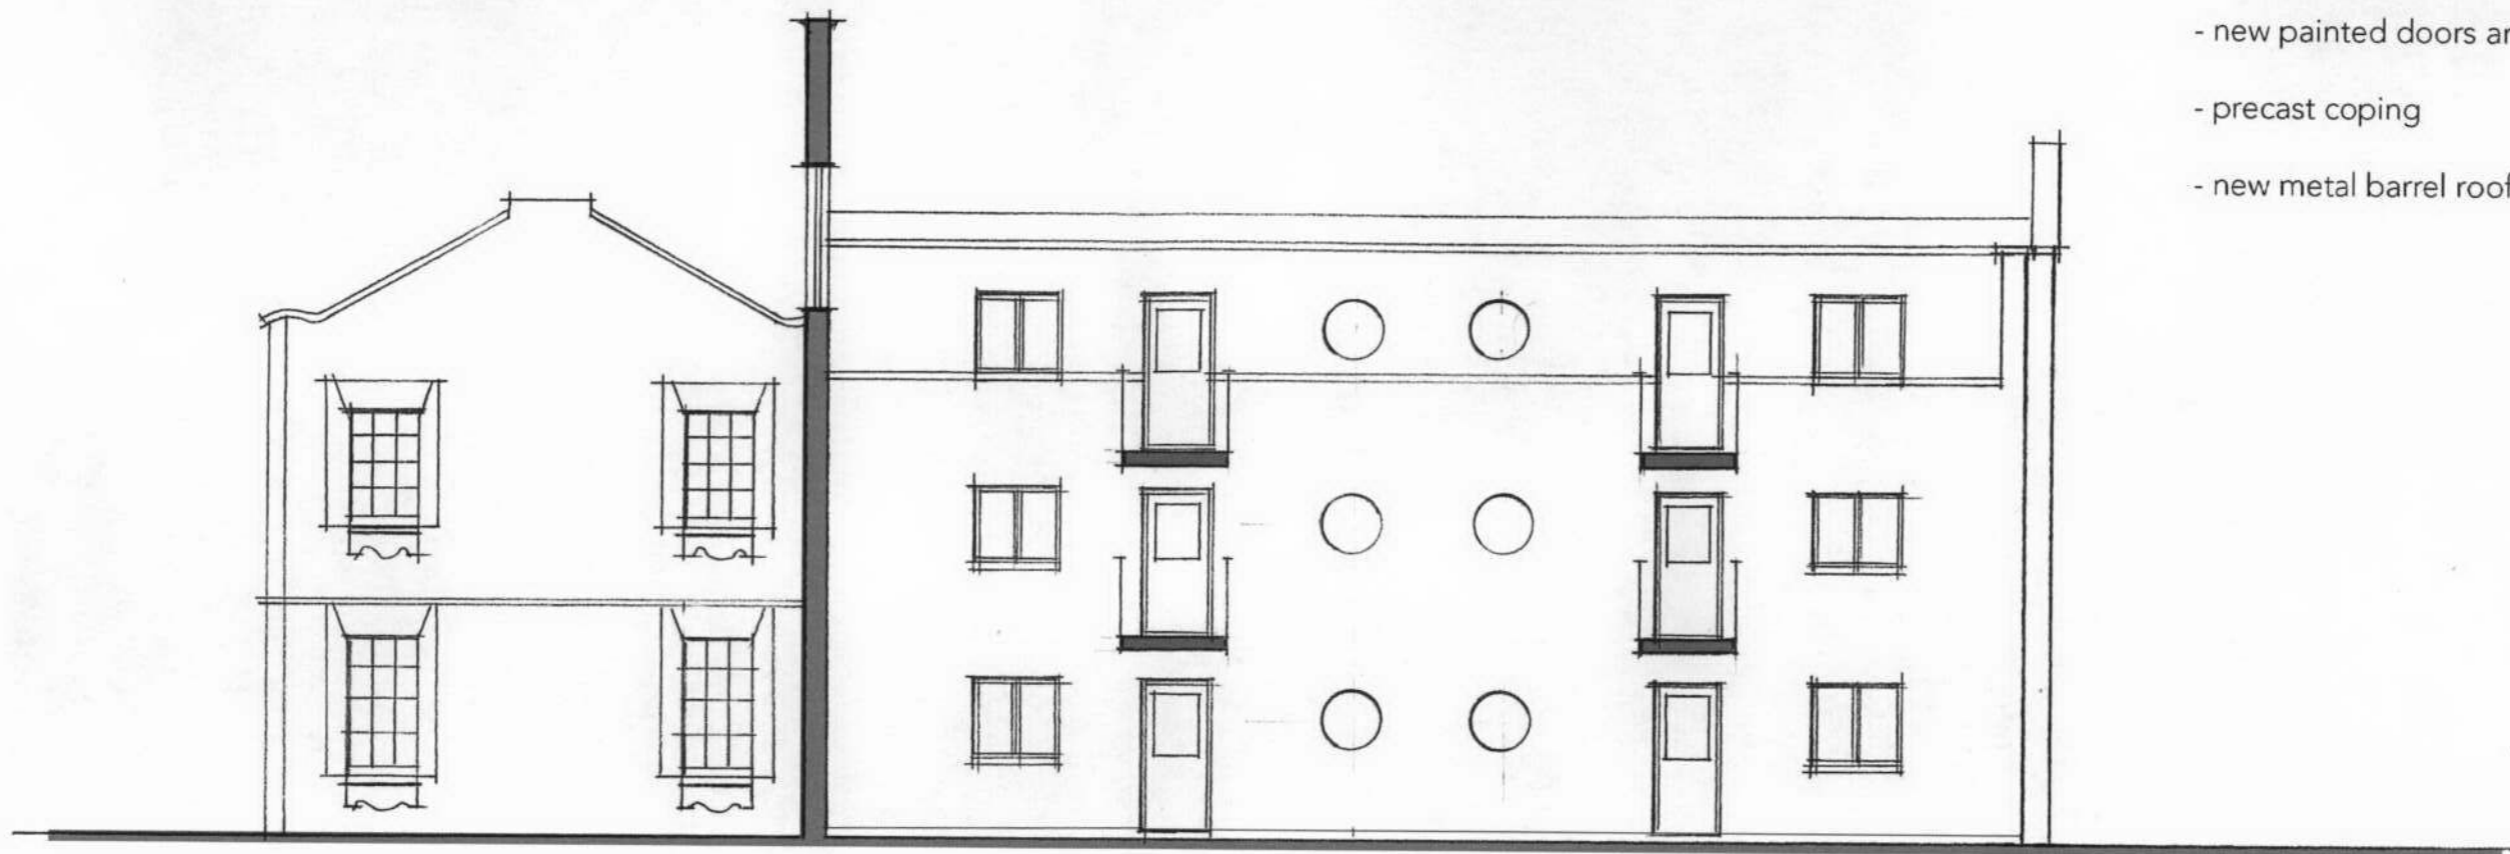

RECEIVED
26 AUG 2008
PLANNING

08 / 2870 / FULL
PL122

COURTYARD NORTH ELEVATION AS PROPOSED

37 HAMILTON ROAD TWICKENHAM 3903
PLANNING APPLICATION scale 1:100
August 2008

ACANTHUS LW
ARCHITECTS

Voysey House, Barley Mow Passage, London WC4 4PN
020 8994 2288 f. 020 8747 9001 www.acanthuslw.com