


Materials

- through colour render
- existing brickwork made good or replaced.
- new metal windows
- steel stairs, landings and bridges.
- precast coping to match existing
- slate roof

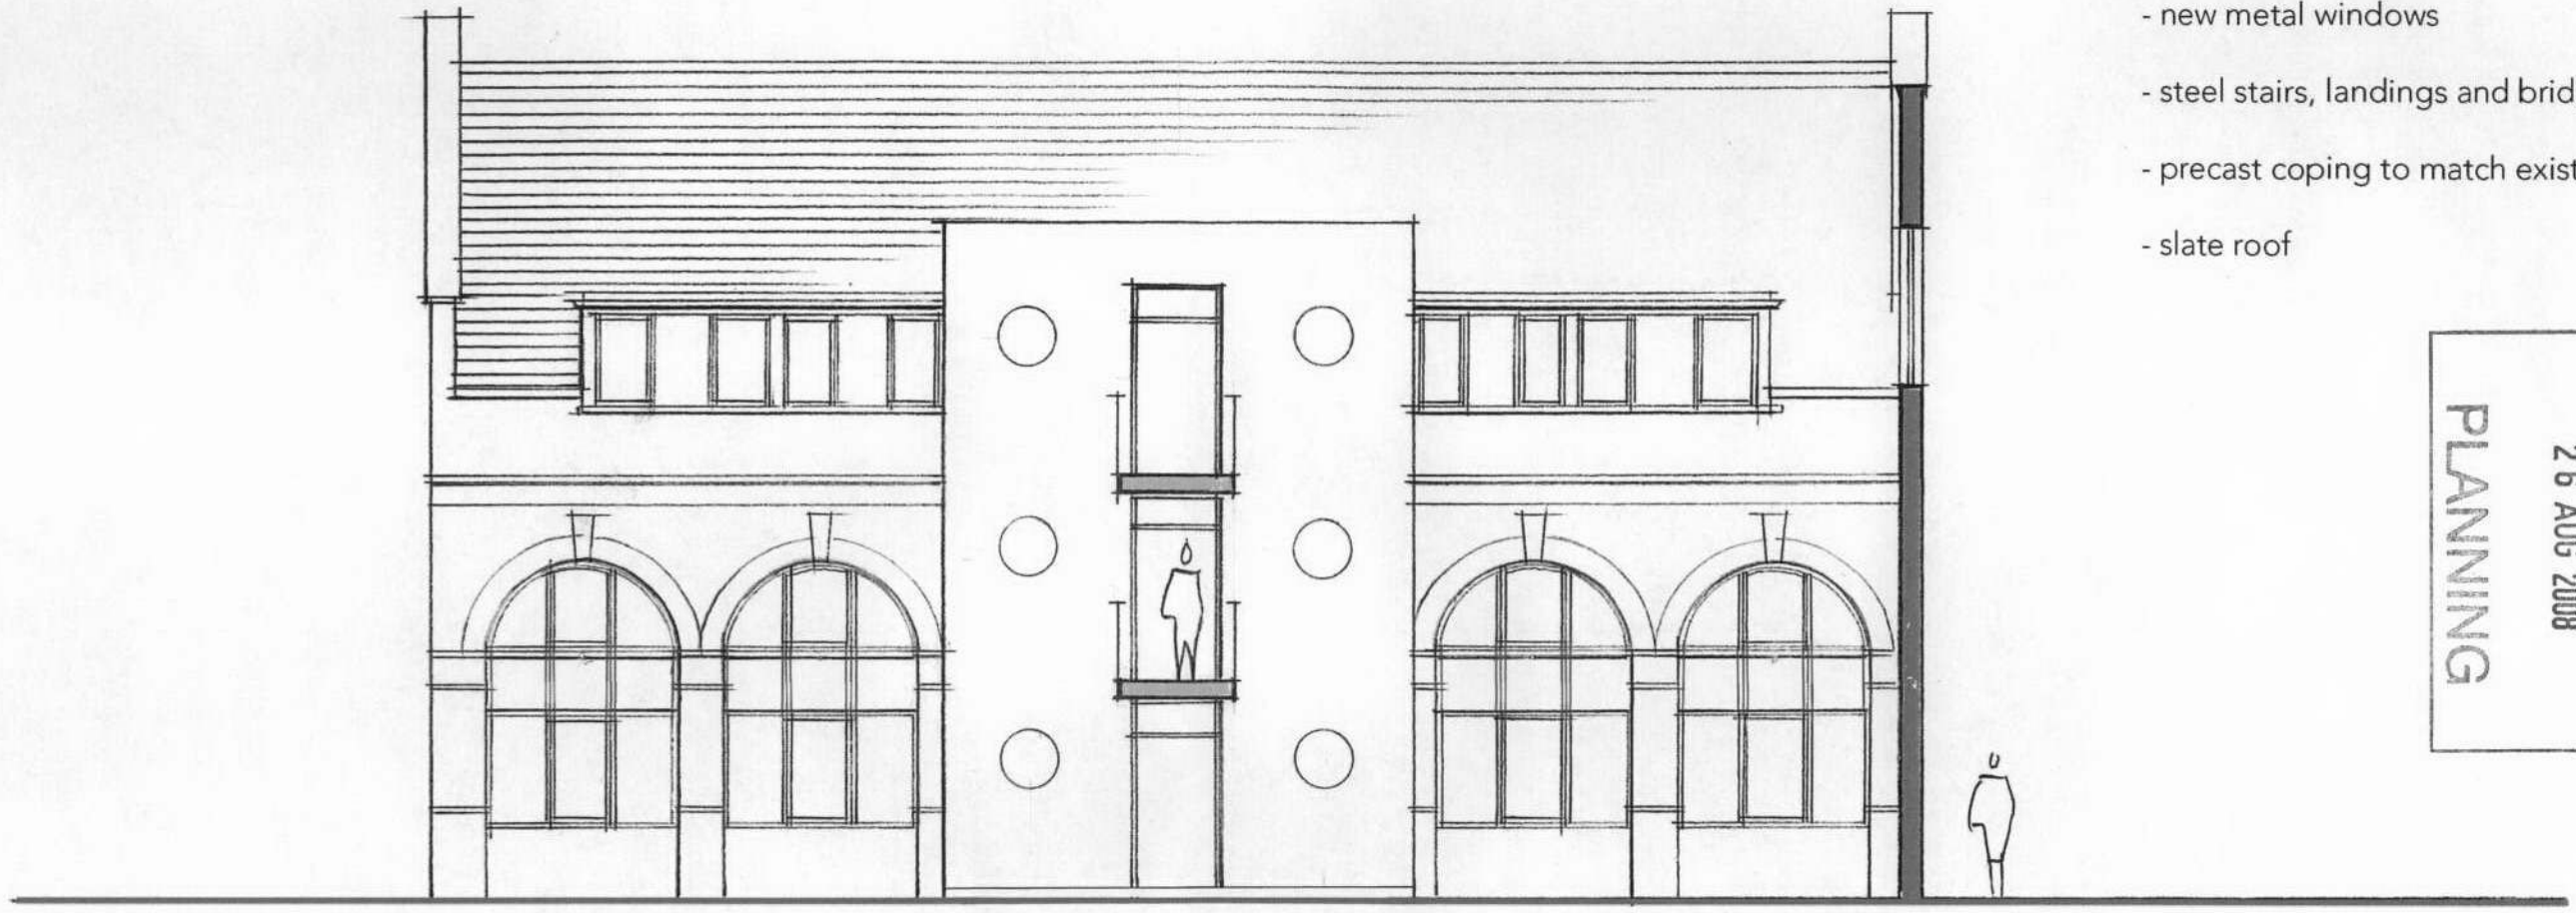

RECEIVED  
26 AUG 2008  
PLANNING

08 / 2870 / FULL

**COURTYARD SOUTH ELEVATION AS PROPOSED**

**PL123**

**37 HAMILTON ROAD TWICKENHAM 3903**  
PLANNING APPLICATION scale 1:100  
August 2008

**ACANTHUS LW**  
ARCHITECTS

Voyssey House, Barley Mow Passage, London W4 4PN  
020 8994 2288 f: 020 8747 9001 www.acanthuslw.com