



WEST ELEVATION

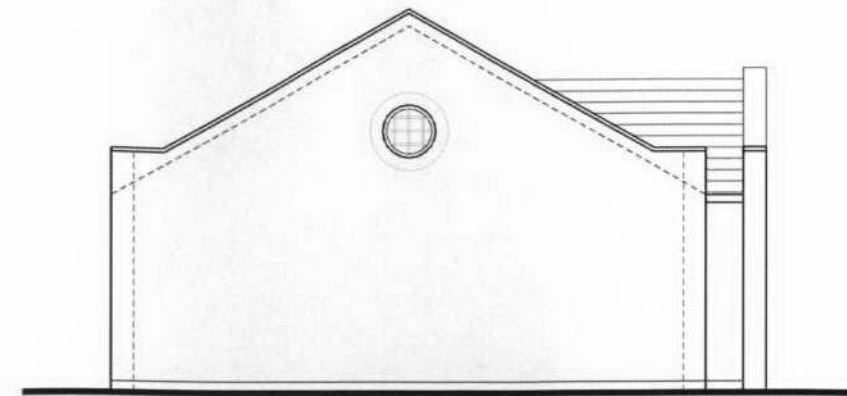

NORTH ELEVATION

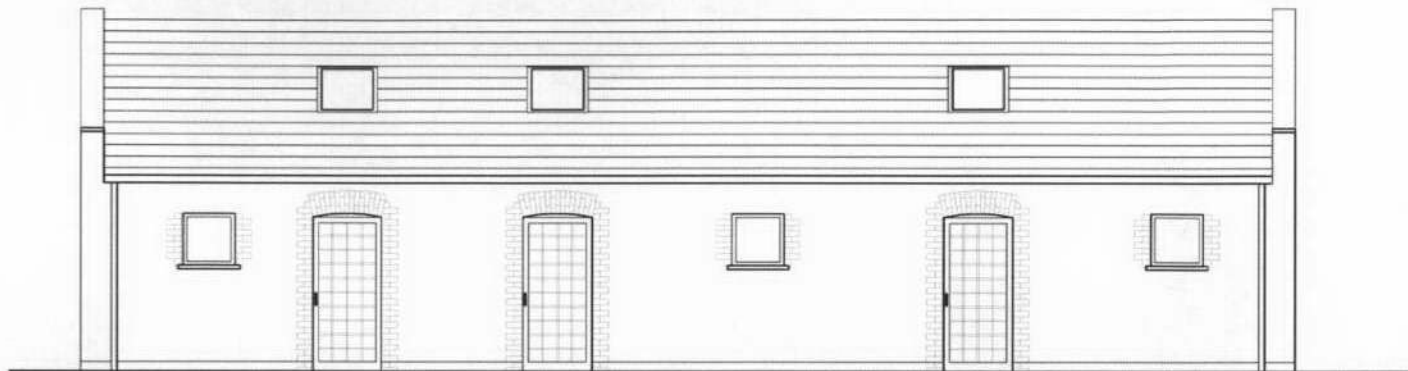


EAST ELEVATION



SOUTH ELEVATION

Materials

- facing brickwork to match existing buildings
- feature brickwork, arches reveals and plinth as existing buildings
- new 'industrial' metal windows as existing
- painted timber doors and frames
- slate roof
- precast coping
- black painted gutters and downpipes

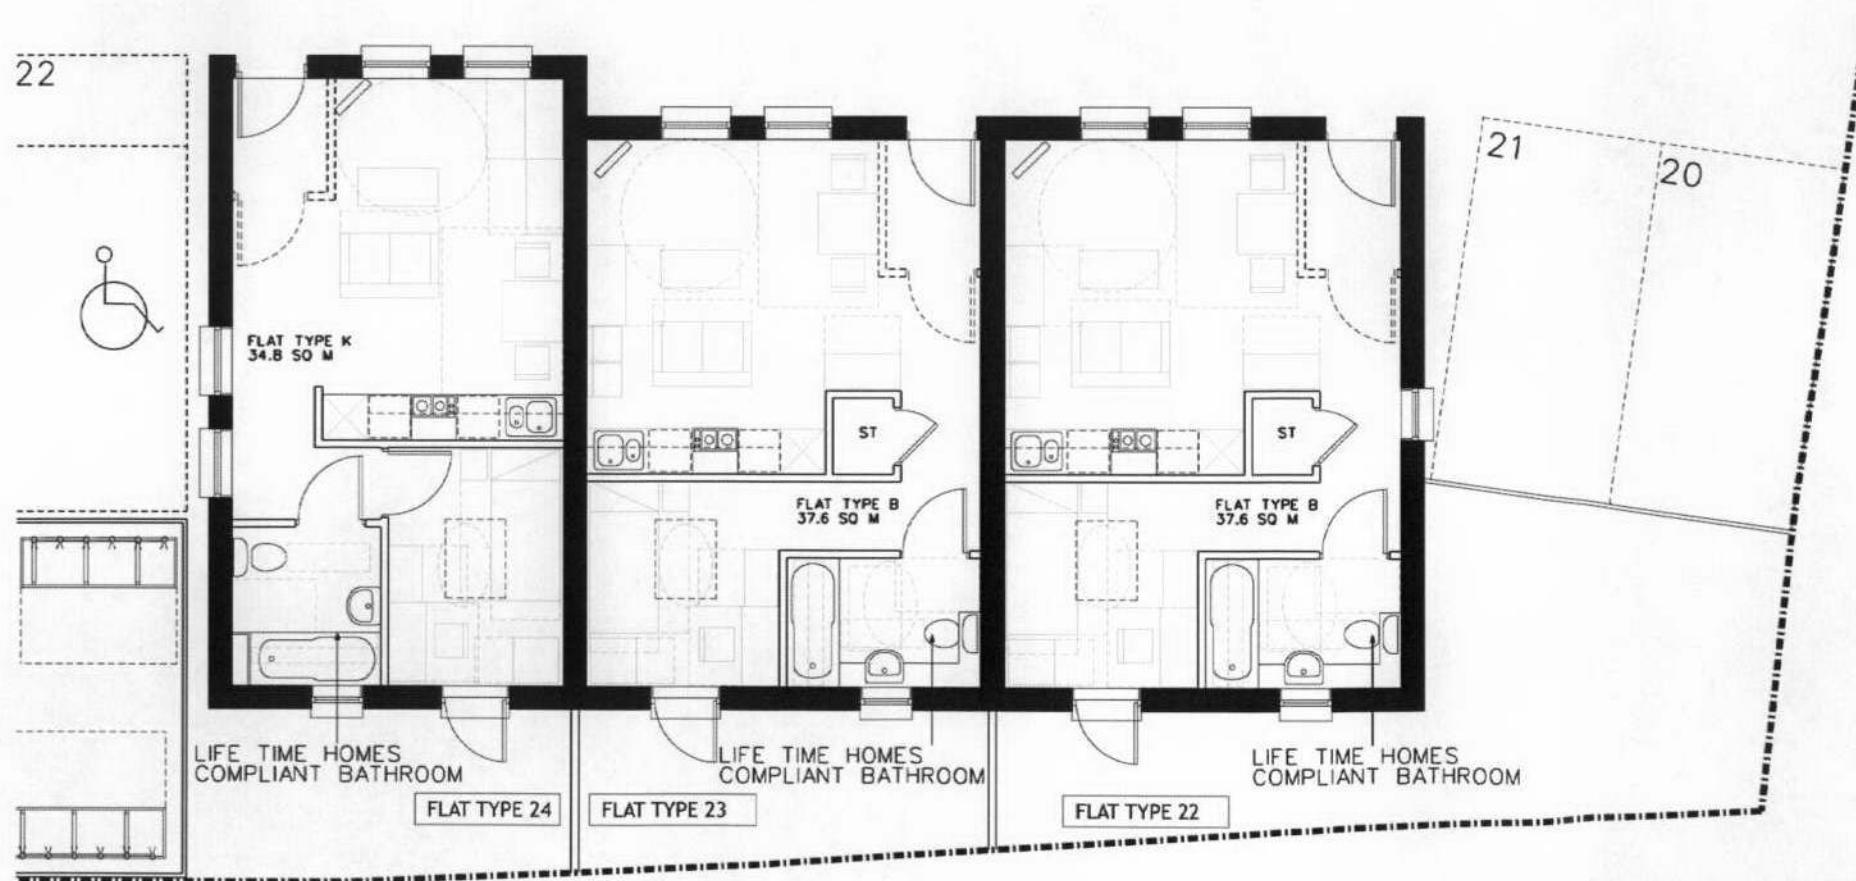

RECEIVED
 26 AUG 2008
 PLANNING

08/2870/FUL

PLANS AND ELEVATIONS FLATS 22.23 AND 24

PL124

37 HAMILTON ROAD TWICKENHAM 3903
 PLANNING APPLICATION scale 1:100
 August 2008

ACANTHUS LW
 ARCHITECTS

Voysey House, Barley Mow Passage, London W4 4PN
 020 8994 2288 f: 020 8747 9001 www.acanthuslw.com