


1 EXISTING FRONT ELEVATION
Scale: 1:100

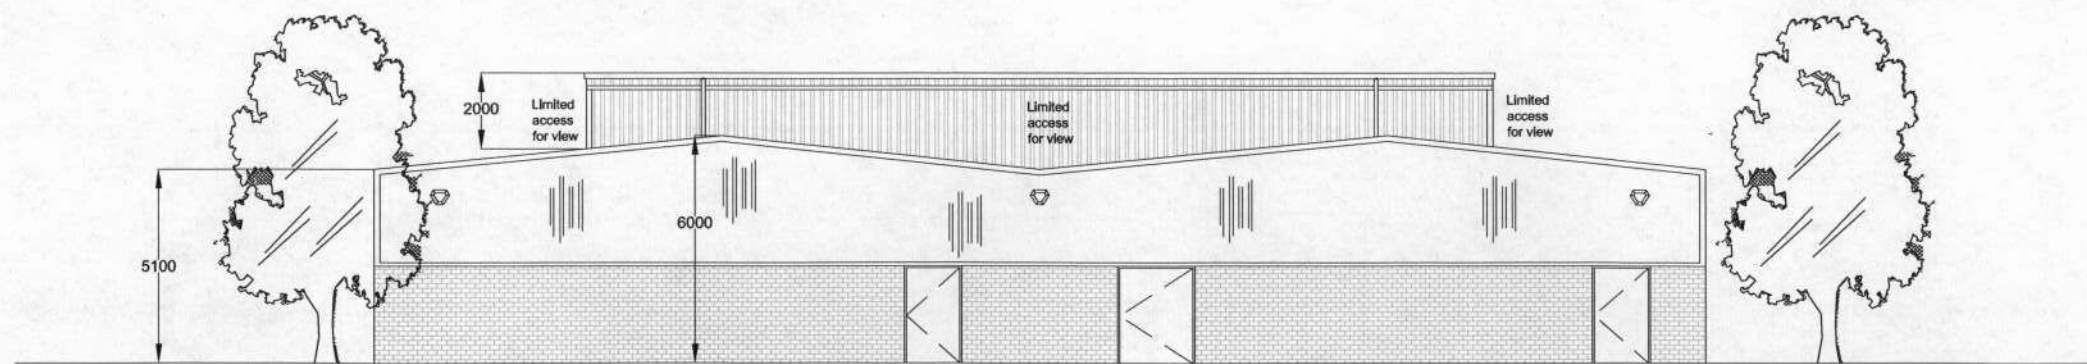

2 EXISTING REAR ELEVATION
Scale: 1:100

No. Notes

1. Dimensions to be verified on site. Only figured dimensions to be used and any discrepancies in dimensions are to be reported to the architect. No dimensions are to be scaled from printed drawings. Any areas indicated on this drawing are for guidance only. No responsibility is taken for their accuracy.
2. There is a risk of injury or death in construction if the works are not properly planned and supervised. The contractor must not undertake any element of the work without first having carried out the necessary risk assessments and prepared detailed method statements.

No.	Revision	Date
A	Insert revision here	00/00/00



Barrett Lloyd Davis Associates
535, Kings Road, London, SW10 0SZ
Tel: 020 7838 5555
Fax: 020 7838 5556
e-mail: mail@blda.co.uk
www.blda.co.uk

job: 9/23 THIRD CROSS ROAD
TWICKENHAM, TW2
proj: 9-23 THIRD CROSS ROAD
dwg: EXISTING
FRONT & BACK ELEVATIONS

dwg. type: PLANNING
dwg. status: PRELIMINARY
drawn by TB checked by AO approved by
scale 1:200 at A3 size A3 date 25/09/08
job number drawing number revision
P02 2523 *