


08 / 0225 / FUL

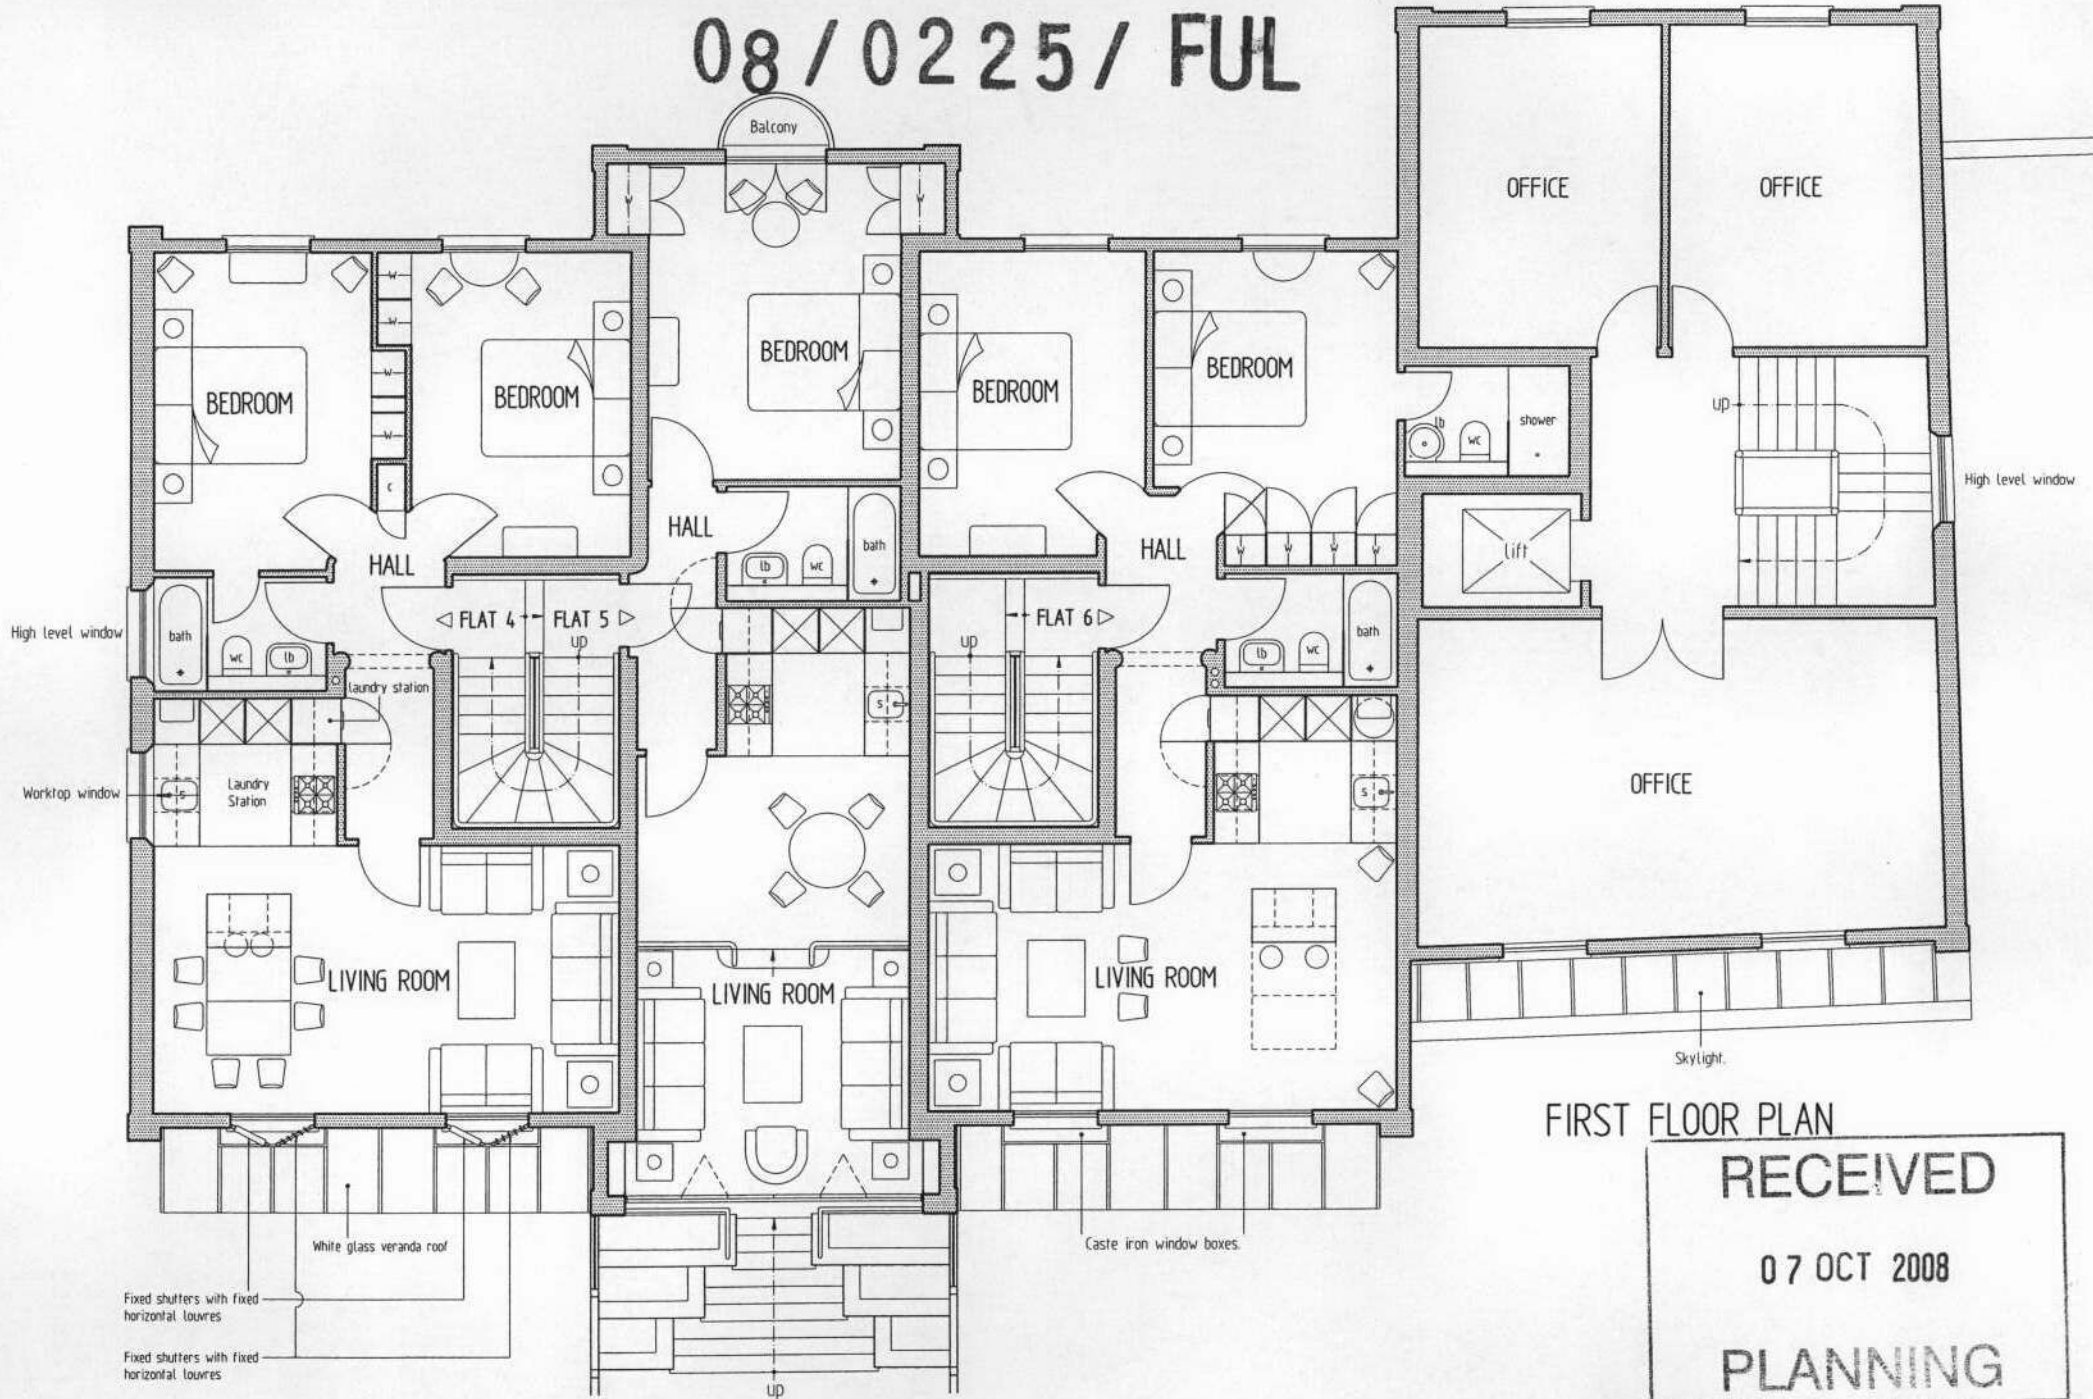

FIRST FLOOR PLAN

RECEIVED
 07 OCT 2008
 PLANNING

stuart mead associates
 The Studios, 3 Upham Park Road, London W4 1PD
 Telephone No 0208 742 8804 Fax No 0208 742 7060

POUPARTS YARD & 84A HAMPTON ROAD, TWICKENHAM

sma REAR BLOCK 715
 scale 1:100 date Oct' 2008 TPSv