



LONDON BOROUGH OF
RICHMOND UPON THAMES
23 APR 2003
PLANNING



First Floor Plan 1:50

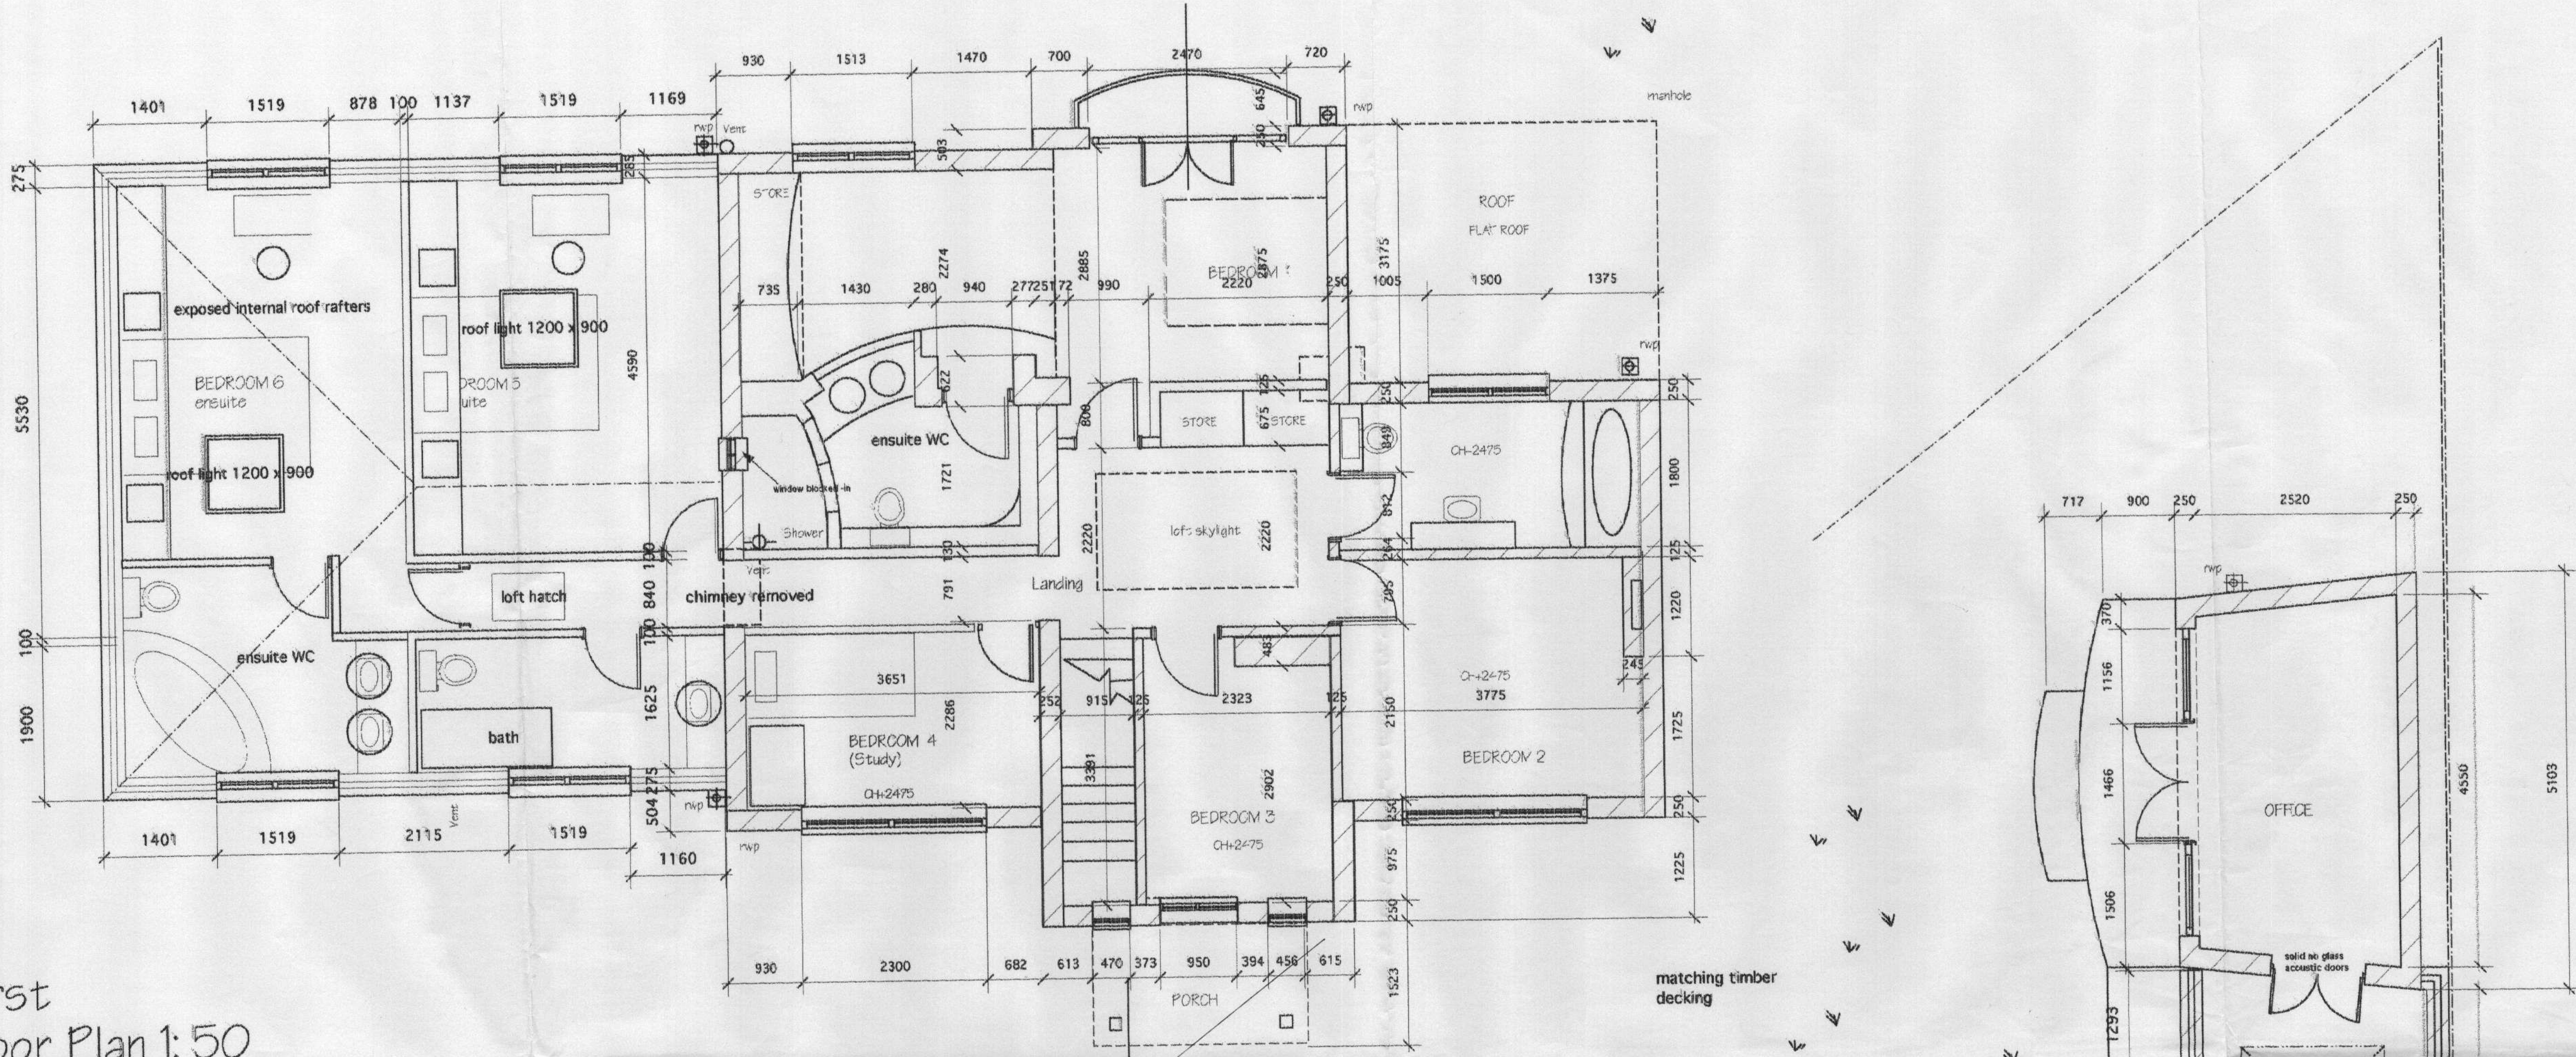

Ground Floor Plan 1:50

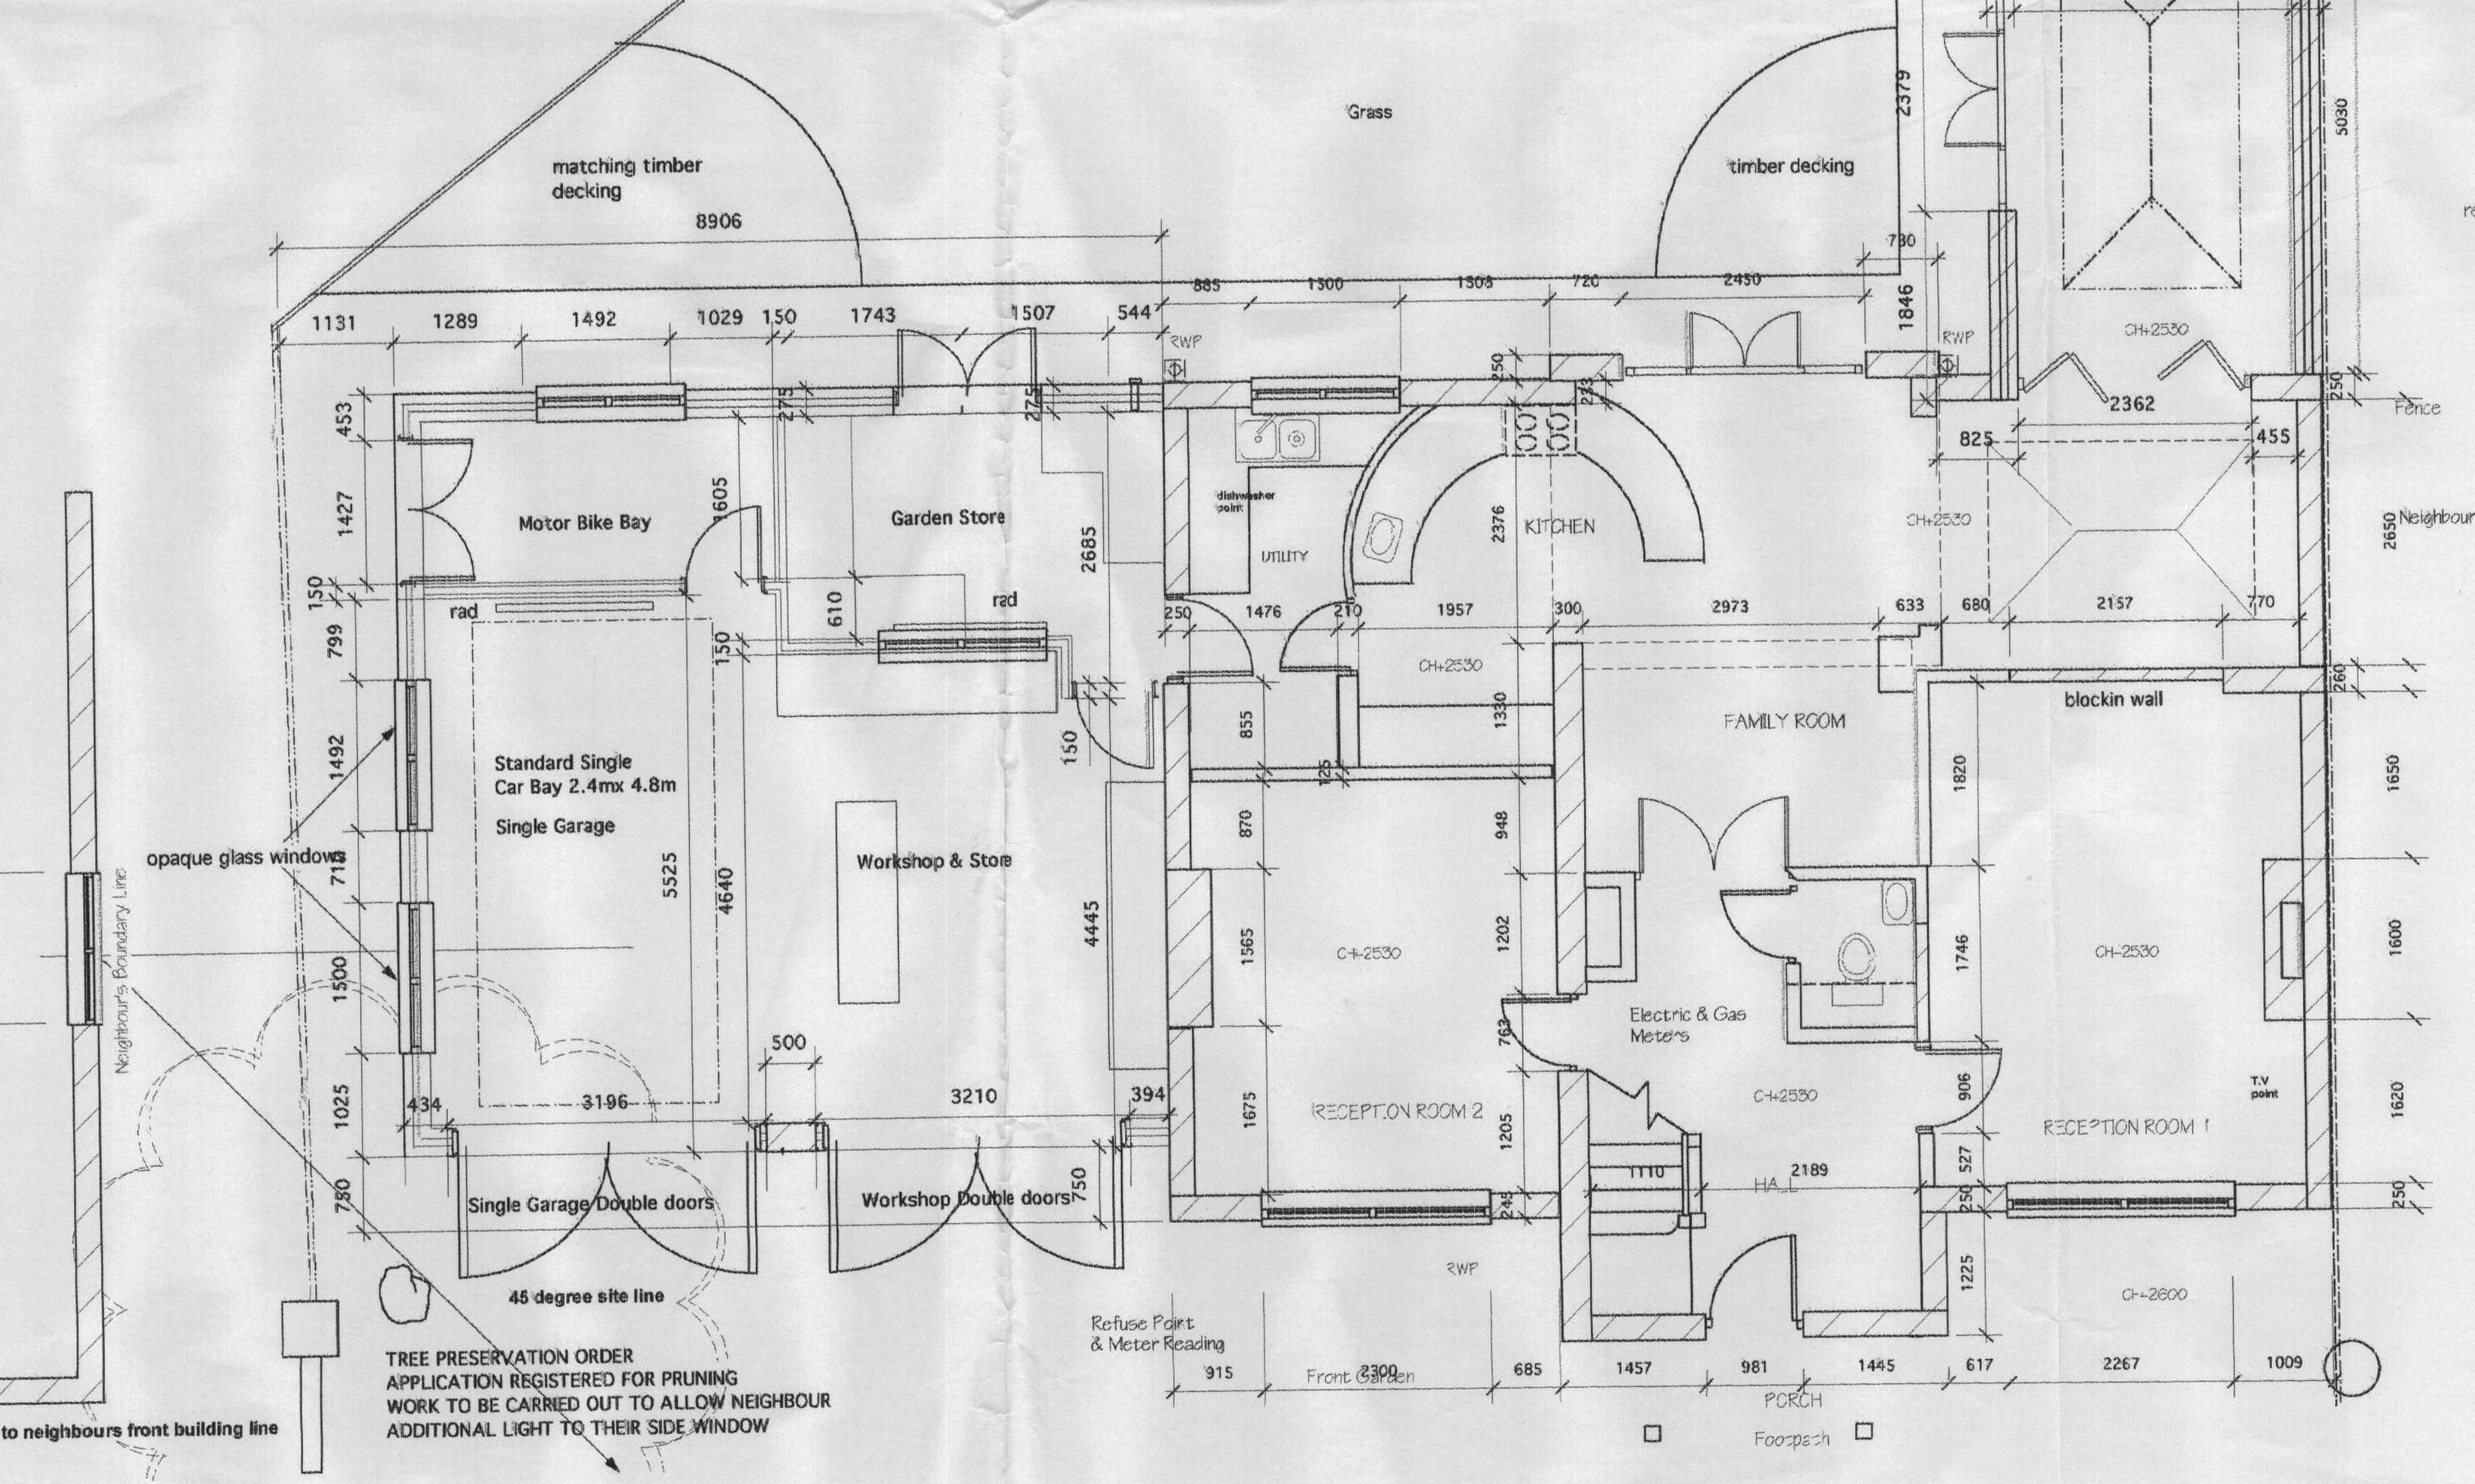

Rev B Pre-application planners & client comments added 11/4/02
 rev A minor amendment boundary line feb 03

PRELIMINARY SURVEY DRAWING - ALL MEASUREMENTS ARE TO BE CHECKED BY THE CLIENT AND THE ARCHITECT IS TO BE INFORMED OF ANY REVISIONS WHICH ARE REQUIRED. IF IN DOUBT ASK.
 NOTE: THIS DRAWING IS COPYRIGHTED AND MAY NOT BE PASSED ON TO A THIRD PARTY WITHOUT OUR EXPRESS PERMISSION.

ENGLISHAUS
 CHARTERED ARCHITECTS
 ENGLISHAUS LTD 30 LAWRENCE ROAD
 HAMPTON MIDDLESEX TW12 2BJ
 TEL +44(0)208 255 0595 FAX +44(0)208 257 3441

Do not scale. Do not use as a template. All levels, setting out, dimensions and specifications must be checked and verified on site. All discrepancies to be reported at once to the architect. This drawing must be read in conjunction with all relevant specifications. Copyright of this drawing is reserved by the designers and is issued on the condition that it is not copied or disclosed to any third party without our consent.

JOB TITLE
The Lever Family
 Proposed Design
 1 Gloucester Road
 Hampton Middlesex
 TW12 2UQ

DRAWING DESCRIPTION
 PRELIMINARY PLANNING USE ONLY
 Proposed Ground &
 First Floor Plans.

DRAWN	CHECKED
DO.	
DATE	SCALE
18.3.2003	1:50

DRAWING NO.	REV.
2305/04	