


© ASH DESIGN CONSULTANTS LTD  
 No part of this drawing may be reproduced without written consent. Our drawings shall be approved for taking and chasing of dimensions resting to the work.

Rev	Date	By	Amendment
A	13.06.03	A.O.	PLAN LAYOUTS ALTERED TO FIT PLANNING RECOMMENDATIONS. CANOPIES OVER MAIN ENTRANCES CHANGED

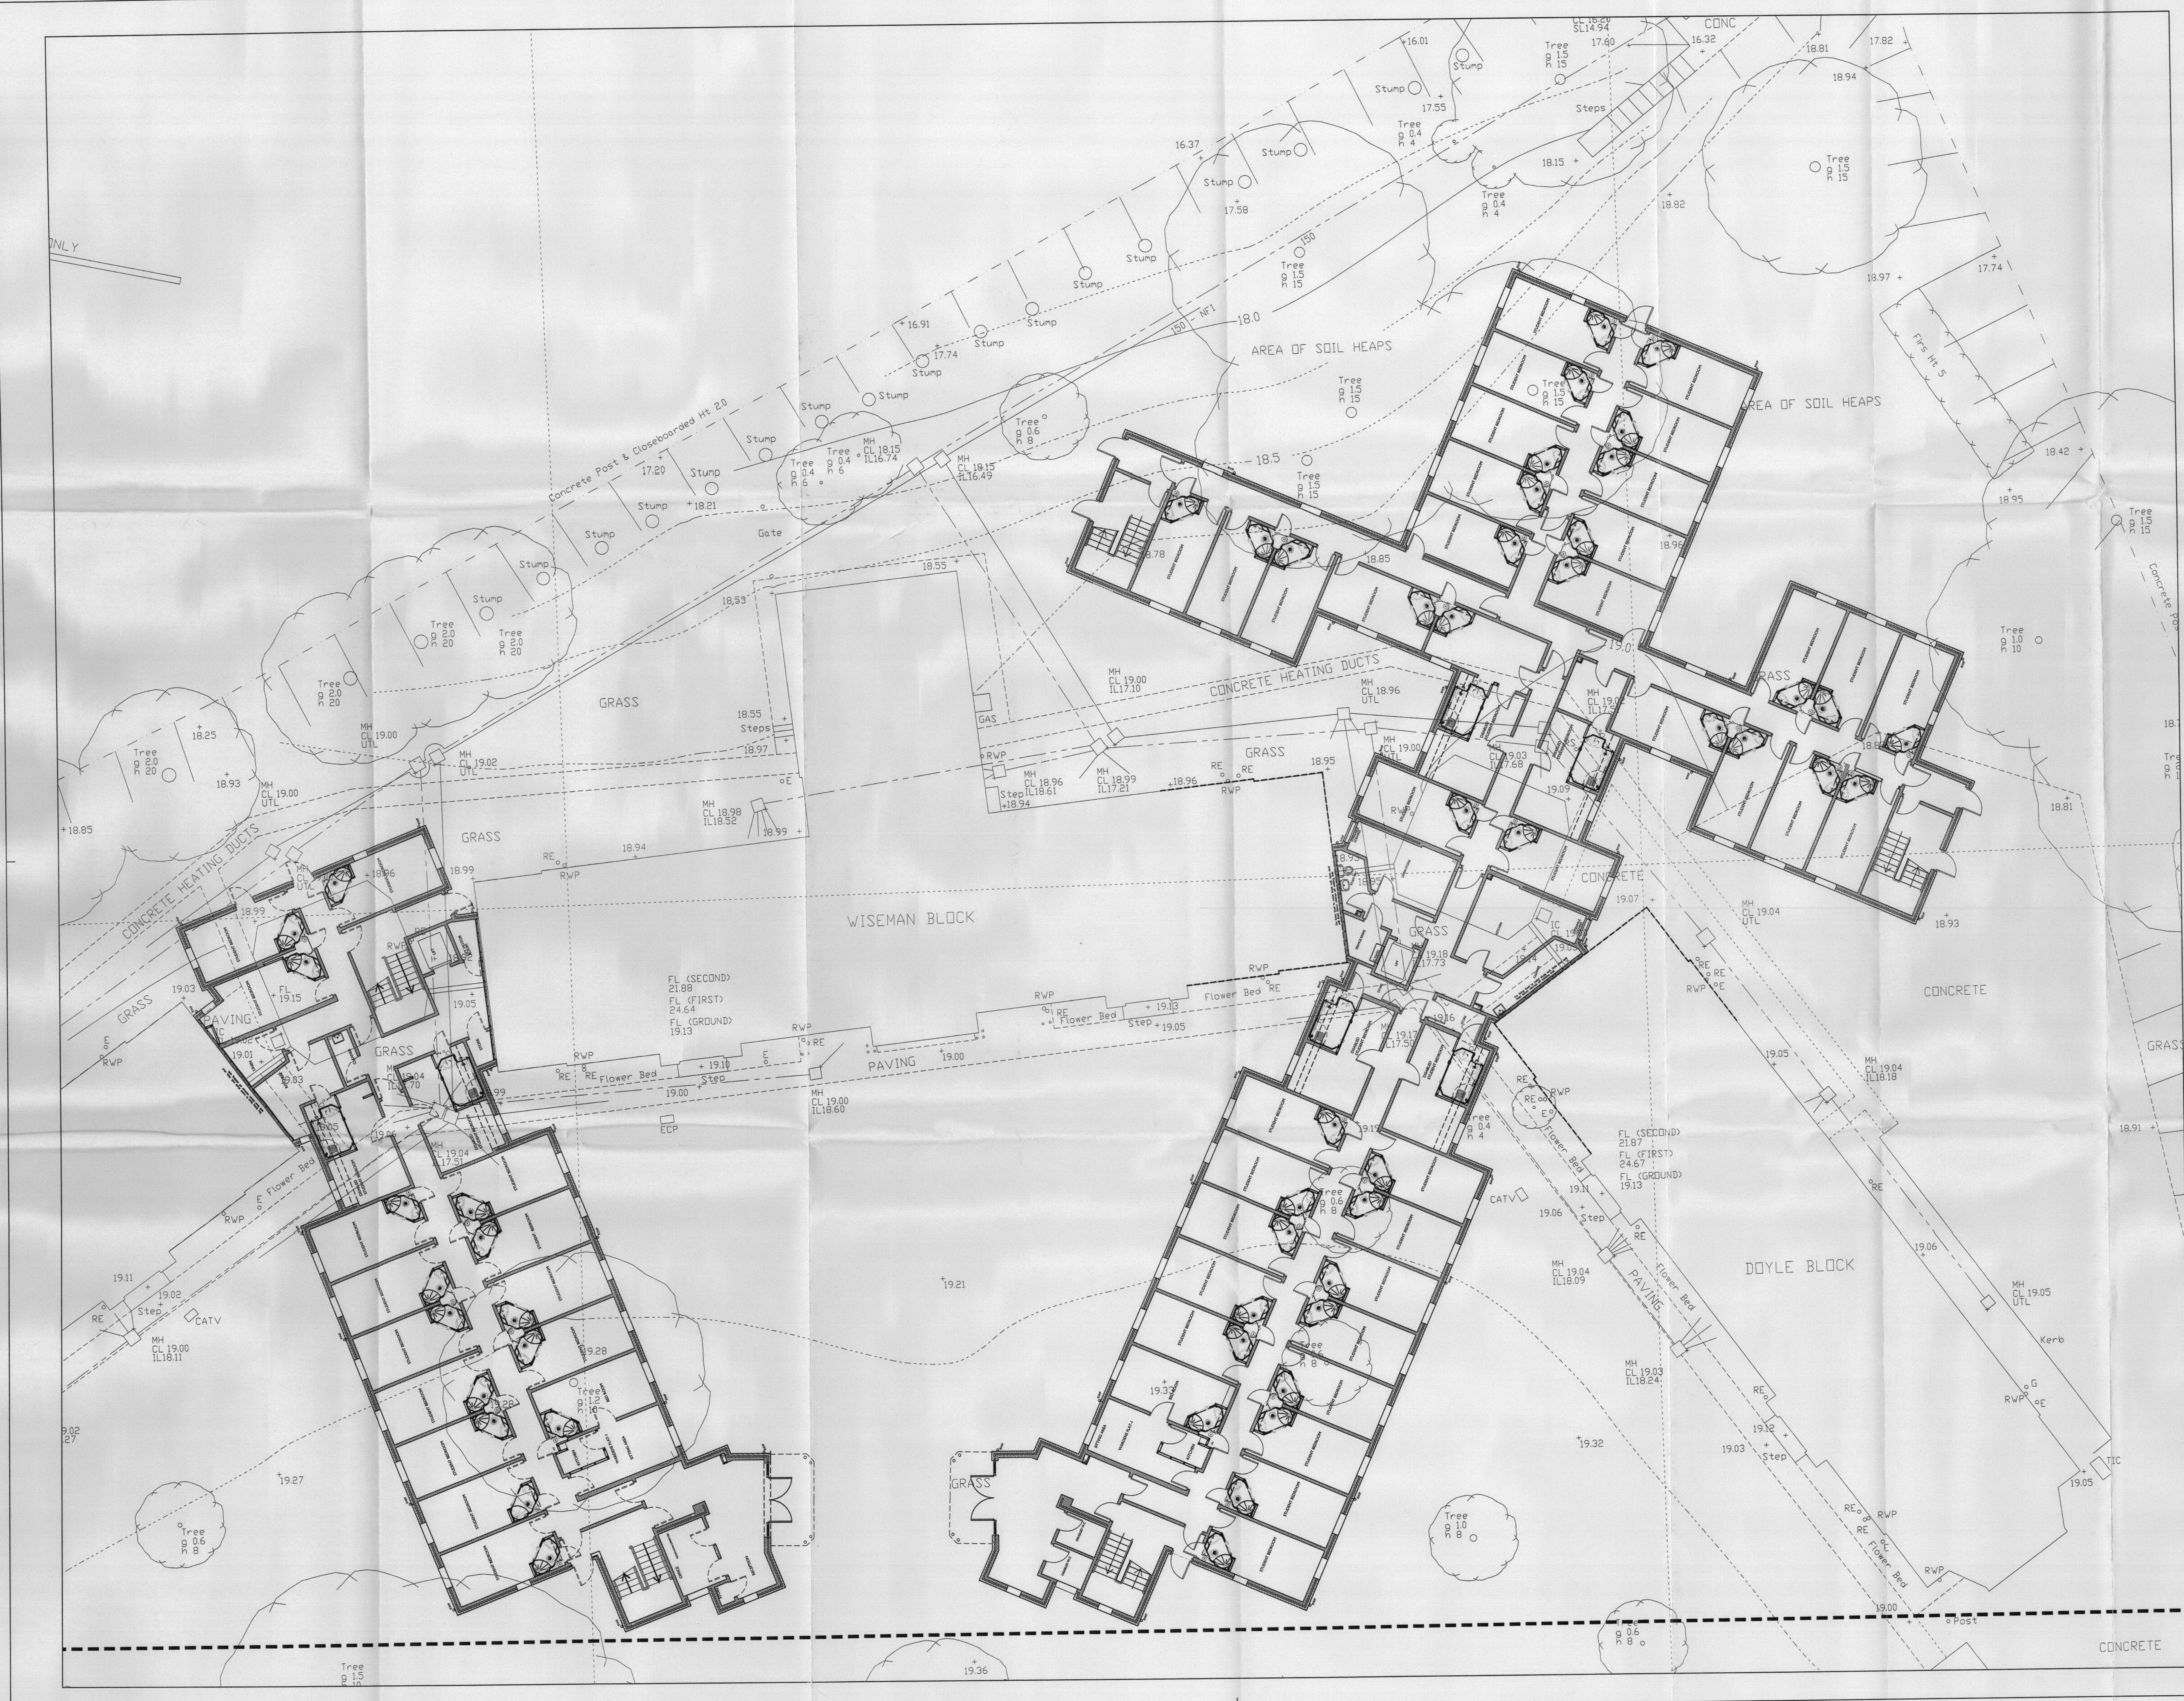

LEGEND

03/1855/  
FUL

**ASH DESIGN**  
 CHARTERED ARCHITECTS  
 REVERSE OFFICES, BLOCK A, LITTLEBROOK BUSINESS PARK, CANTON, KENT DA1 4PZ  
 Tel: 01322 627800 E-mail: ash@ashdesign.co.uk  
 Fax: 01322 290155 Website: www.ashdesign.co.uk  
 SUITE 1, GRIMSTON GRANGE OFFICES, SHEERBURN ROAD, THACKERAY, NORTH YORKSHIRE, LE14 6JX  
 Tel: 01537 633975 E-mail: tps@ashdesign.co.uk  
 Fax: 01537 633912 Website: www.ashdesign.co.uk

Client: St. MARY'S COLLEGE TWICKENHAM  
 Project: EXTENSIONS AND ALTERATIONS TO GWD ACCOMMODATION

Drawing: PROPOSED GROUND FLOOR PLAN  
 Date: 11/02/03 Scale: 1/100 Drawn by: JB  
 Checked by: