




WARDEN FLAT

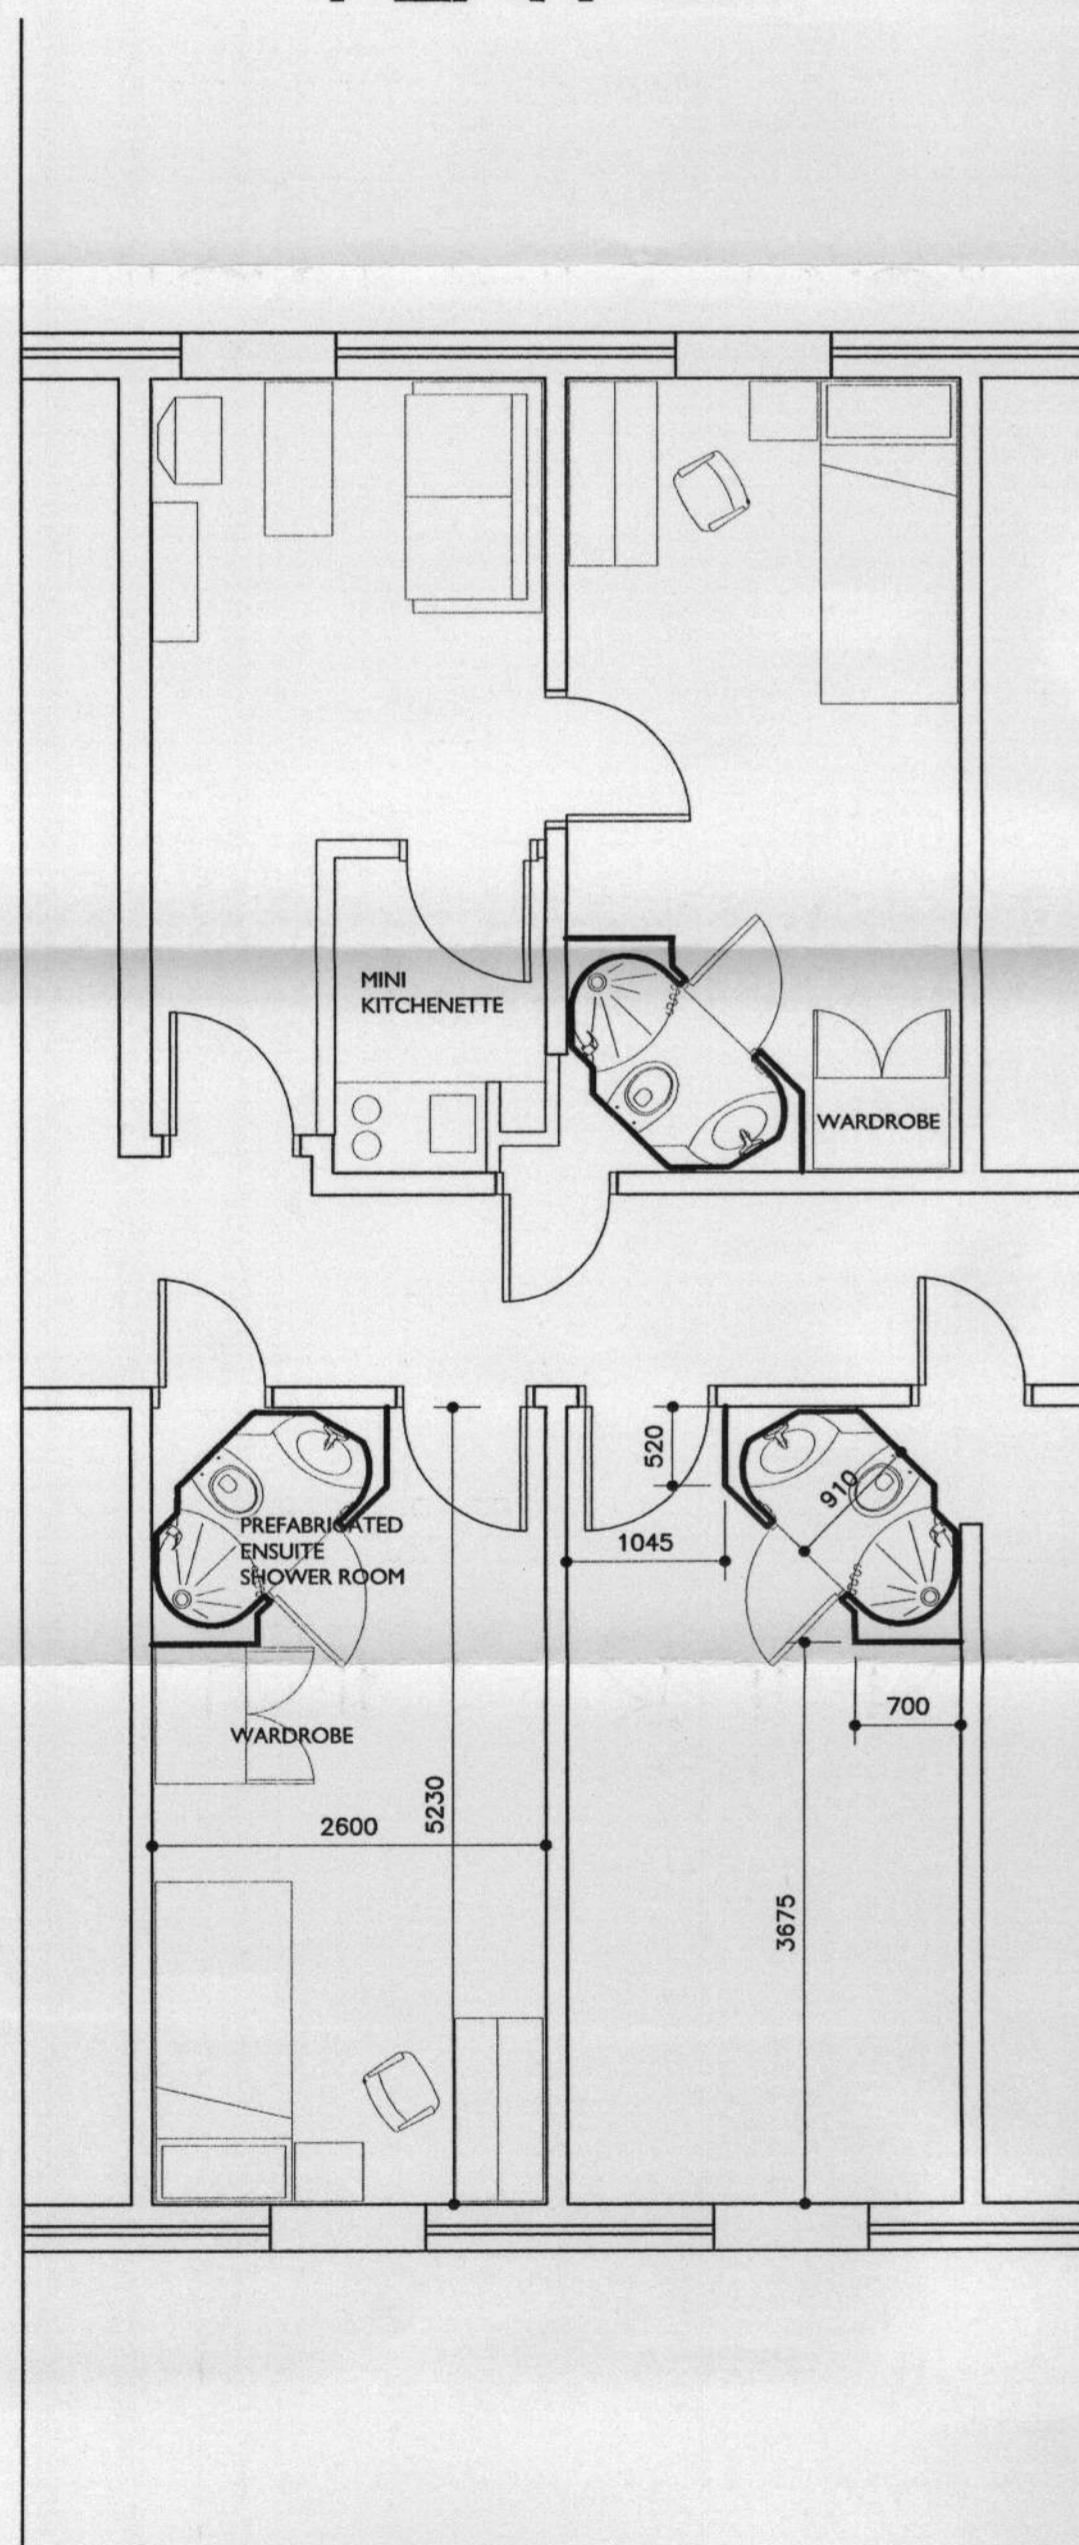

ENSUITE NEW BUILD SINGLE ROOM

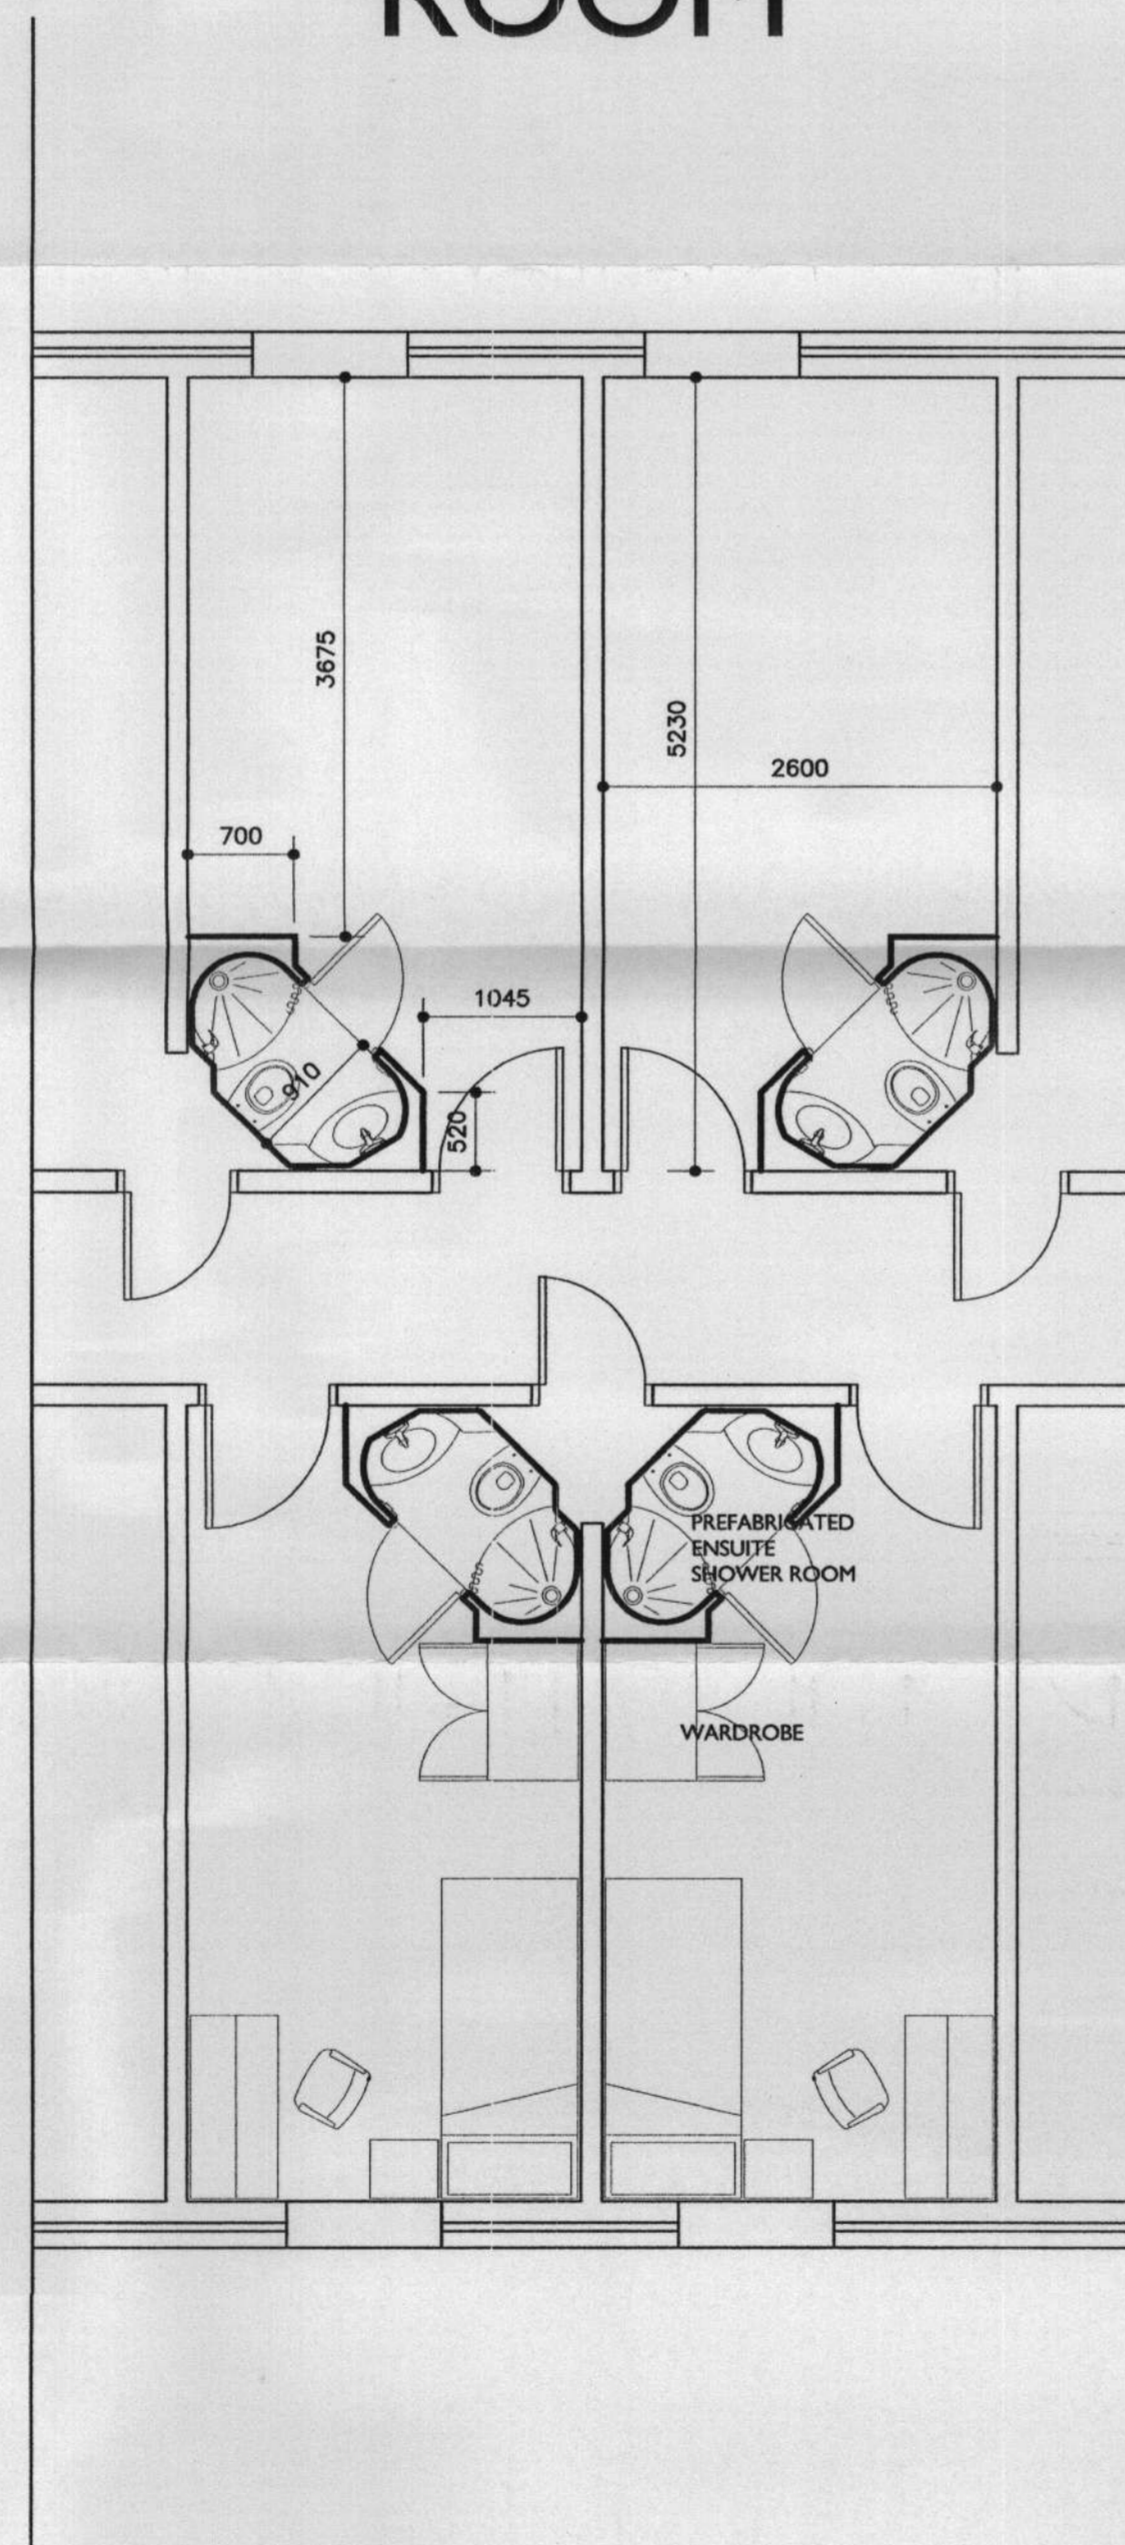

ENSUITE NEW BUILD DISABLED PERSON SINGLE ROOM

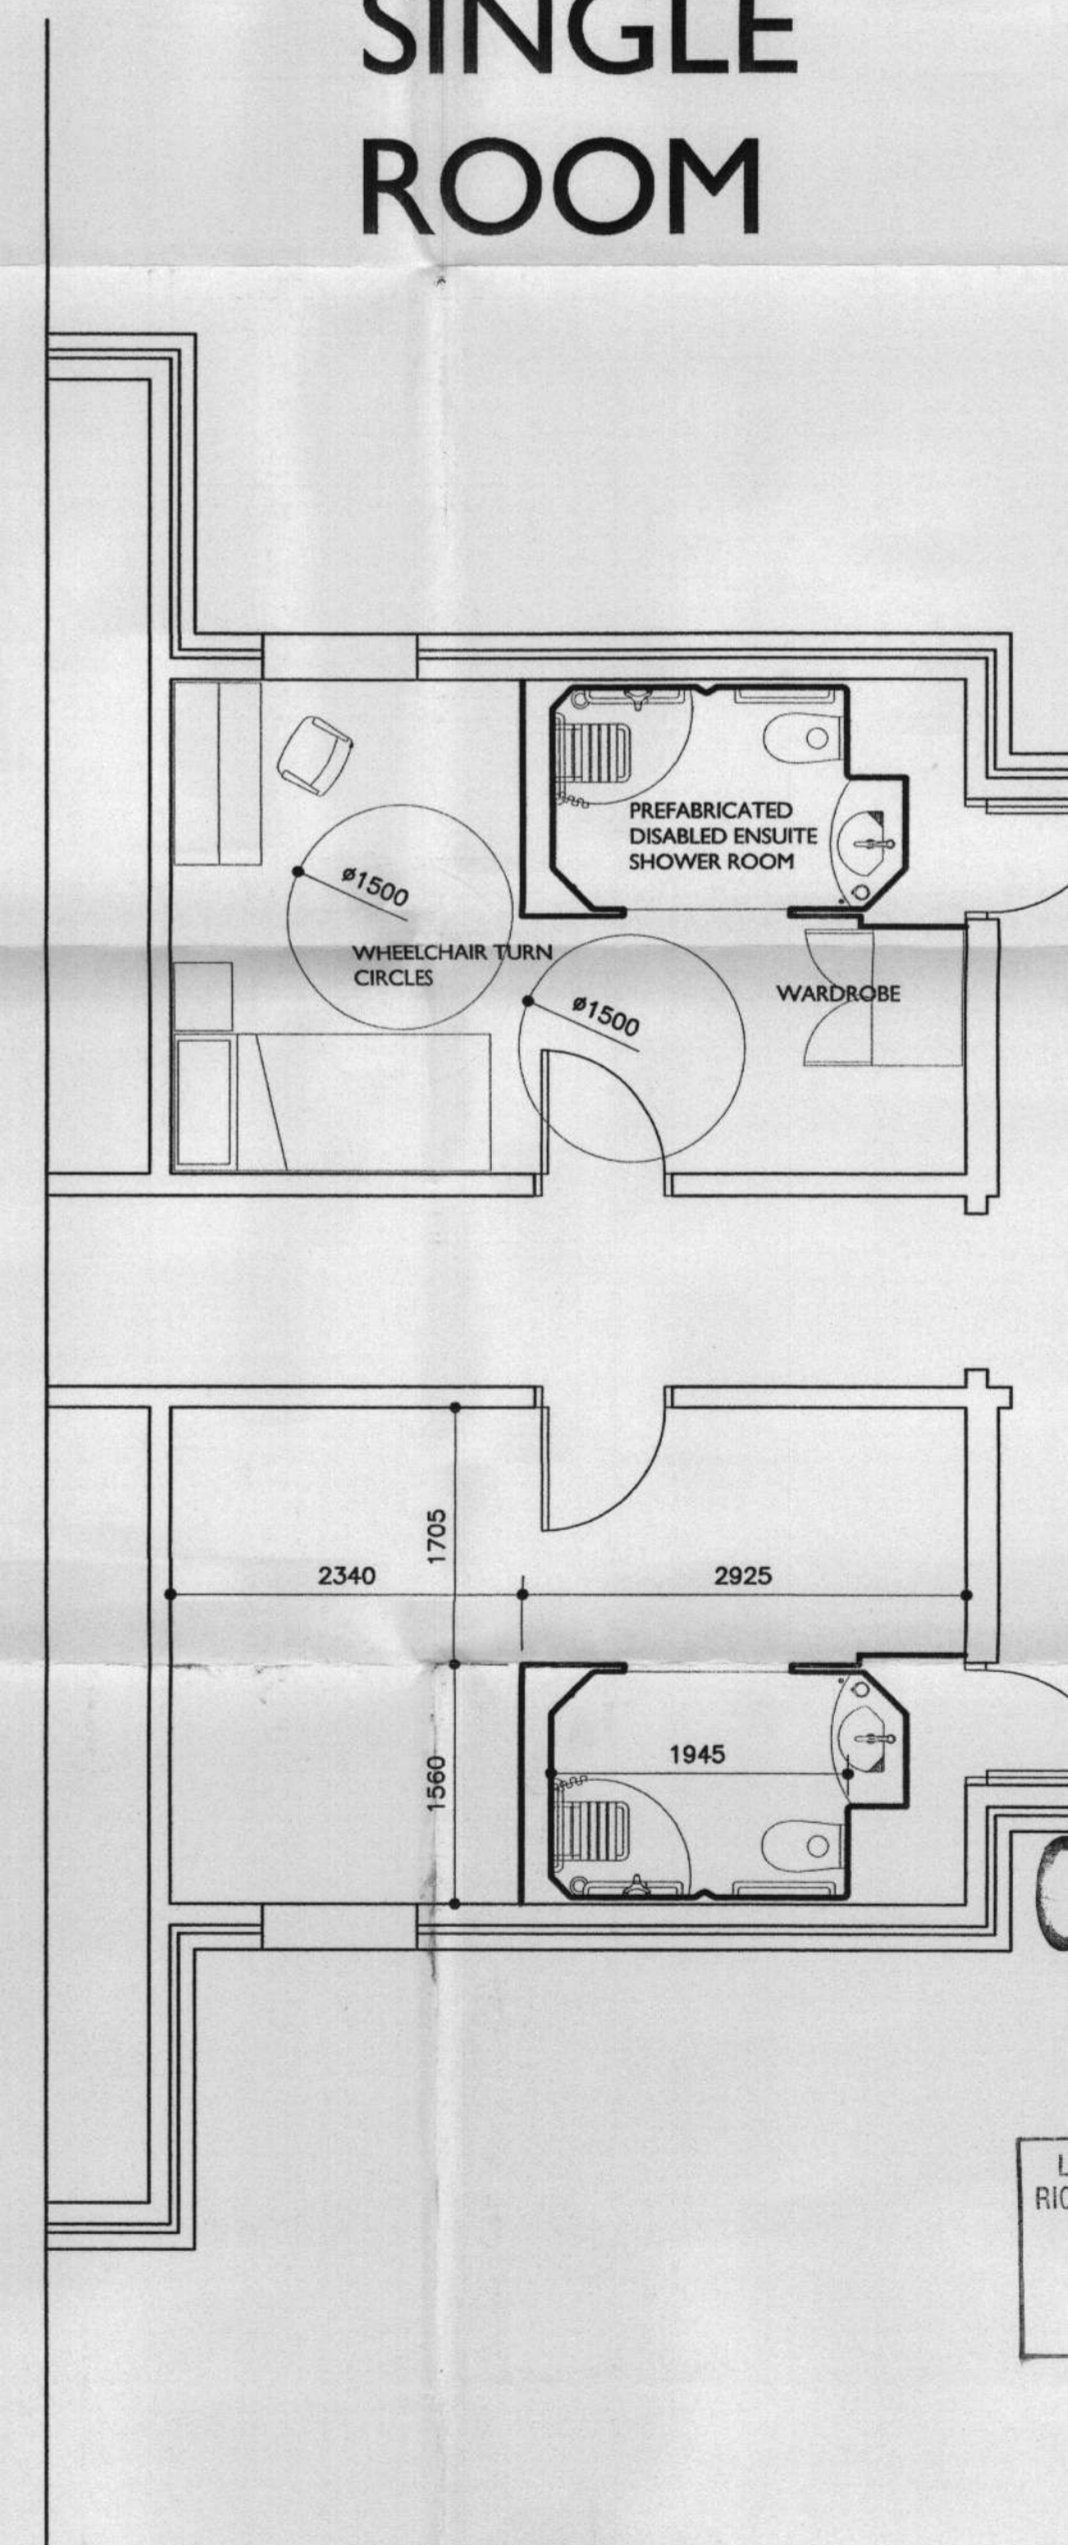

LONDON BOROUGH OF
RICHMOND UPON THAMES
16 JUN 2003
PLANNING

03 / 1055 /
FUL

| | | |
|------------|------------|----------|
| Project No | Drawing No | Revision |
| 02644 | L(0)17 | A |

© ASH DESIGN CONSULTANTS LTD
No part of this drawing may be reproduced without written consent. Do not scale from this drawing. All contractors must visit site and be responsible for taking and checking all dimensions relating to this work.

TRIBAL
A member of Triba Group plc

ISO 9001
REGISTERED FIRM

| Rev | Date | By | Amendment |
|-----|----------|------|--|
| A | 12/06/03 | Juan | Room Layouts Updated According To Latest Floor Plan Layout |

LEGEND

ASH DESIGN
CHARTERED ARCHITECTS

RIVERSIDE OFFICES, BLOCK A, LITTLEBROOK BUSINESS PARK, DARTFORD, KENT DA1 2PZ
Tel: 01322 627800 E-mail: ash@tribalps.co.uk
Fax: 01322 250155 Website: www.tribalps.co.uk

SUITE 1, GRIMSTON GRANGE OFFICES, SHERBURN ROAD, TADCASTER, NORTH YORKSHIRE LS24 9BX
Tel: 01937 833875 E-mail: tps@tribalps.co.uk
Fax: 01937 833512 Website: www.tribalps.co.uk

| | | | |
|----------|--|----------|------------|
| Client | St MARY'S COLLEGE TWICKENHAM | | |
| Project | EXTENSIONS AND ALTERATIONS TO GWD ACCOMMODATION | | |
| Drawing | PROPOSED ROOM LAYOUTS | | |
| Date | Scale | Drawn by | Checked by |
| 09/01/03 | 1/50 | JB | |

| | | |
|------------|------------|----------|
| Project No | Drawing No | Revision |
| 02644 | L(0)17 | A |