


© ASH DESIGN CONSULTANTS LTD  
 No part of this drawing may be reproduced without written consent. Do not make from this drawing. All contractors must refer to and be responsible for taking and checking all dimensions relating to this work.

Rev	Date	By	Amendment
A	12/06/03	John	North And South Block Roof Footprint Updated Taking Into Account The Revised Floor Layout Plans.

SUPERSEDED

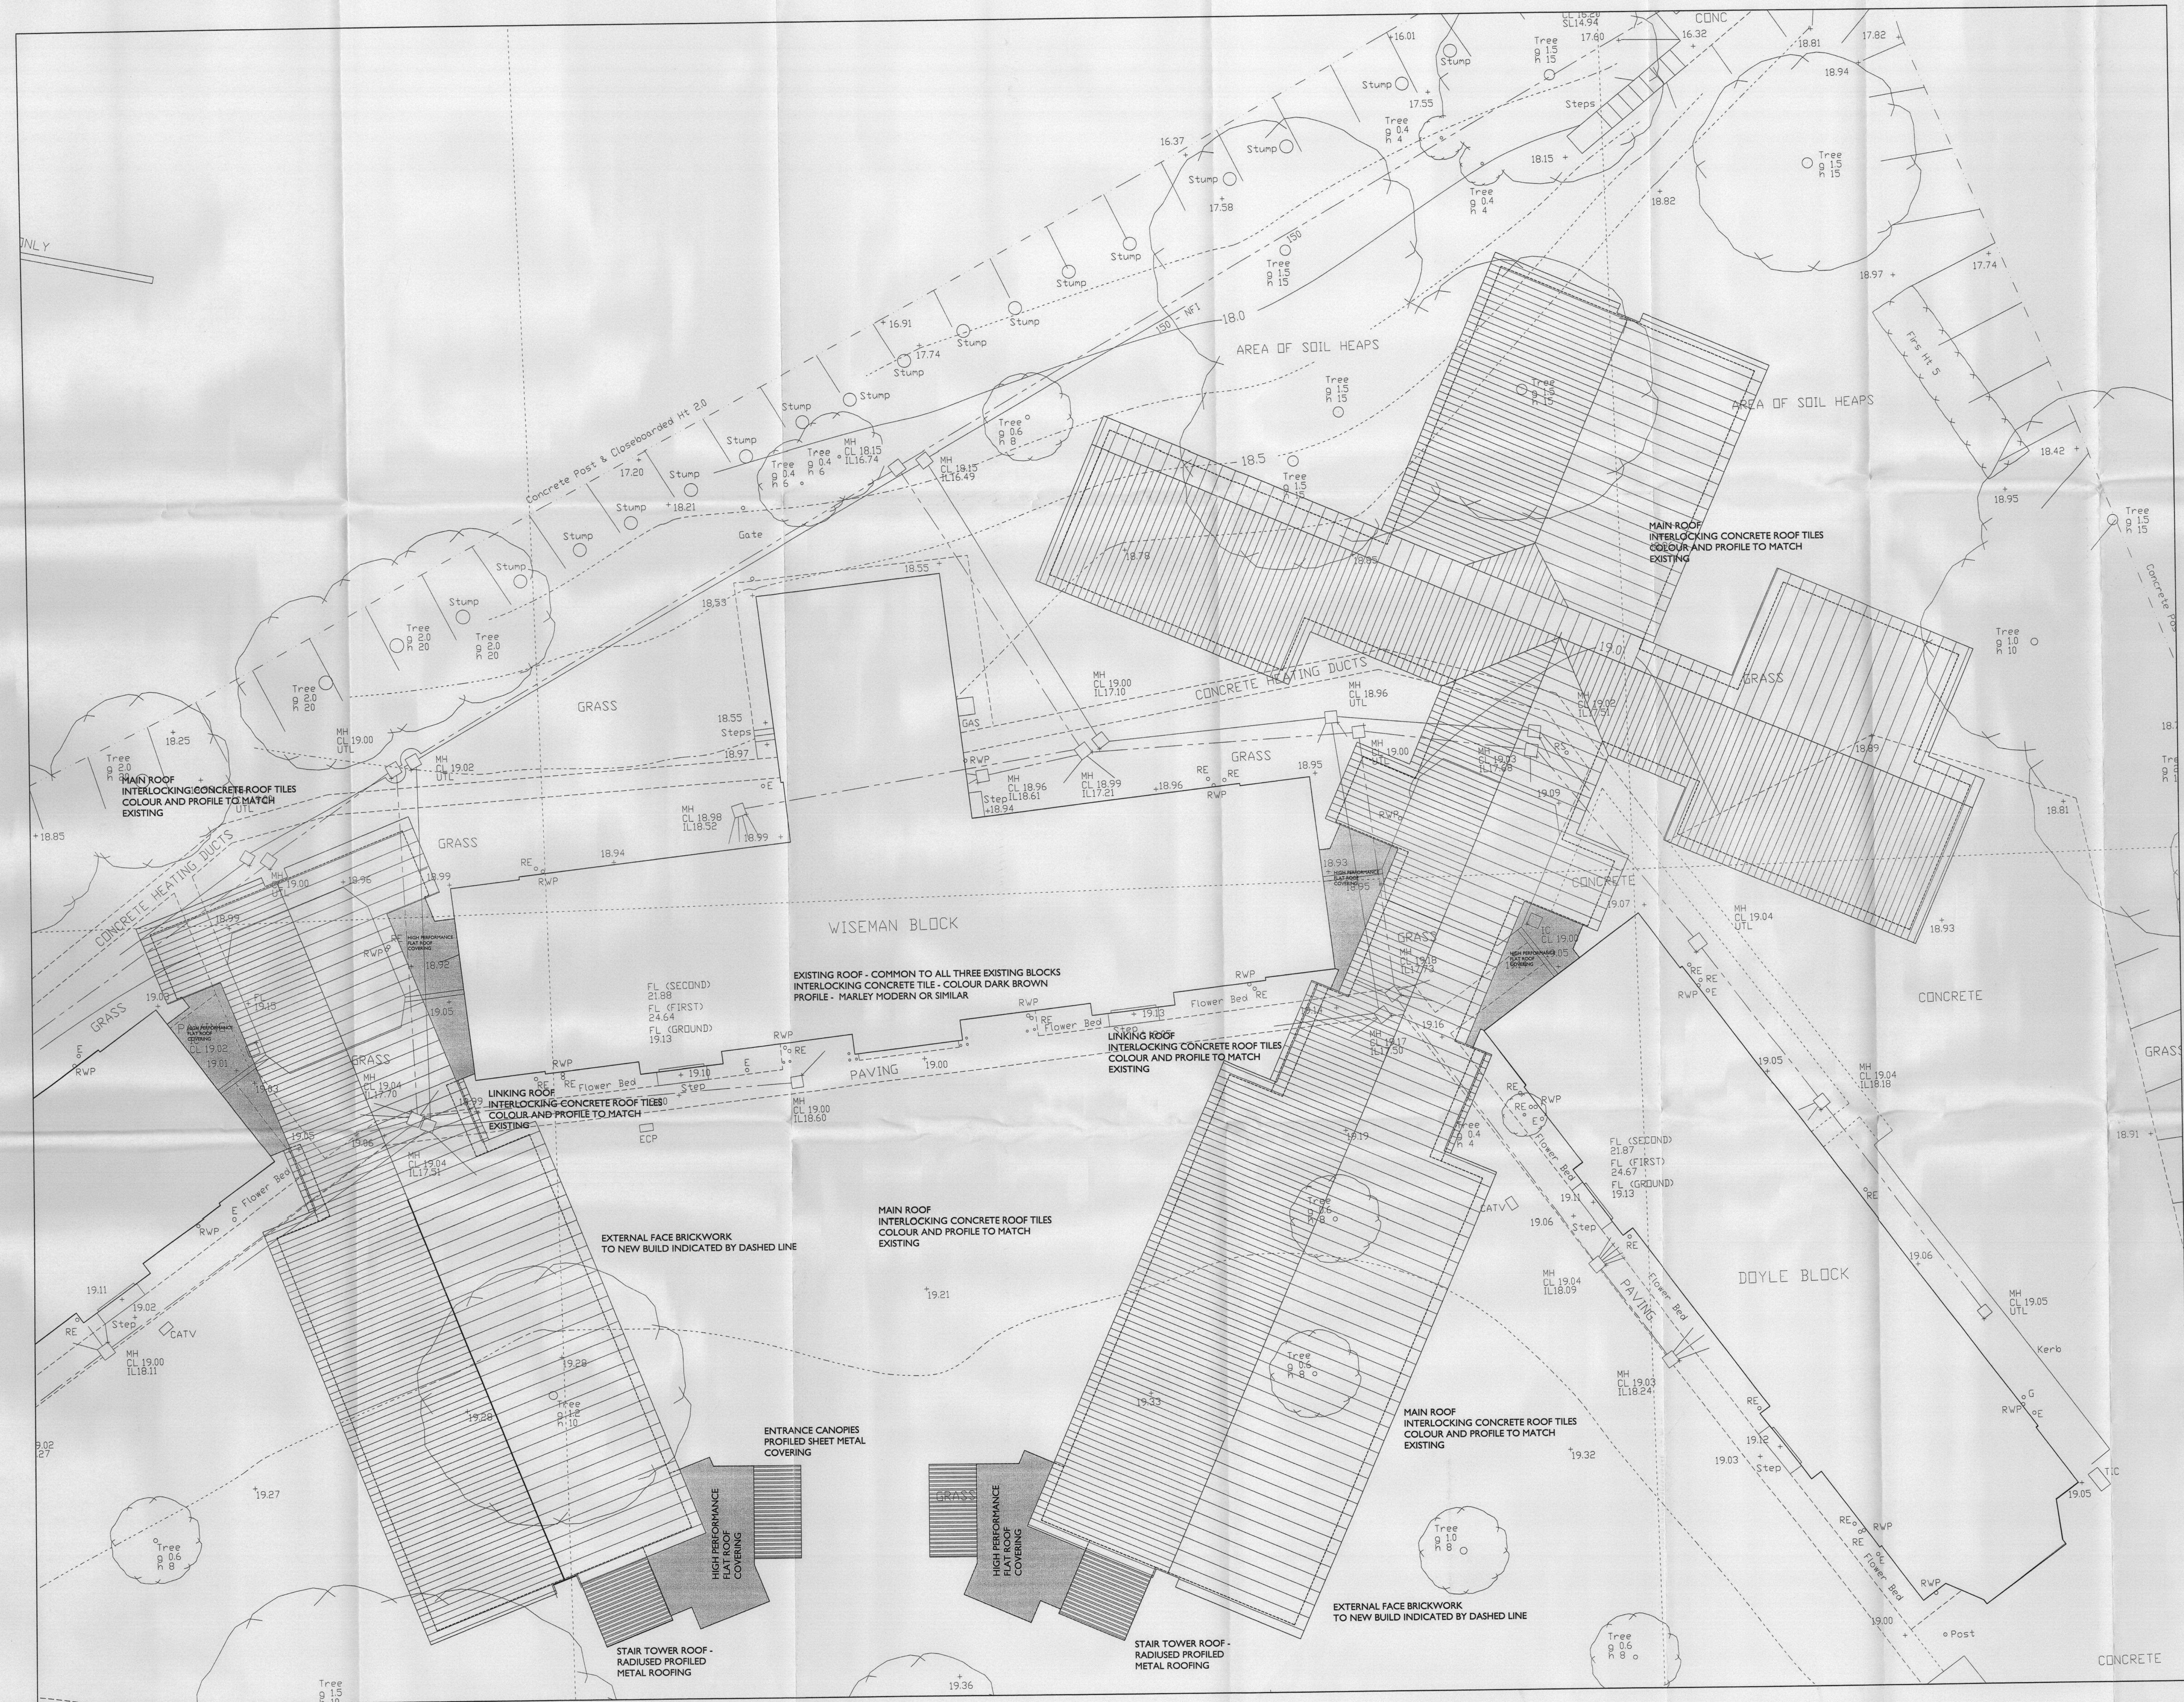

LEGEND

CONCRETE	CONCRETE
GRASS	GRASS
PAVING	PAVING
FL (SECOND)	FL (SECOND)
FL (FIRST)	FL (FIRST)
FL (GROUND)	FL (GROUND)
CONCRETE HEATING DUCTS	CONCRETE HEATING DUCTS
CONCRETE POST & CLOSEBOARDED HT. 20	CONCRETE POST & CLOSEBOARDED HT. 20
EXTERNAL FACE BRICKWORK TO NEW BUILD INDICATED BY DASHED LINE	EXTERNAL FACE BRICKWORK TO NEW BUILD INDICATED BY DASHED LINE
ENTRANCE CANOPIES PROFILED SHEET METAL COVERING	ENTRANCE CANOPIES PROFILED SHEET METAL COVERING
HIGH PERFORMANCE FLAT ROOF COVERING	HIGH PERFORMANCE FLAT ROOF COVERING
STAIR TOWER ROOF - RADIUS PROFILED METAL ROOFING	STAIR TOWER ROOF - RADIUS PROFILED METAL ROOFING
MAIN ROOF INTERLOCKING CONCRETE ROOF TILES COLOUR AND PROFILE TO MATCH EXISTING	MAIN ROOF INTERLOCKING CONCRETE ROOF TILES COLOUR AND PROFILE TO MATCH EXISTING
LINKING ROOF INTERLOCKING CONCRETE ROOF TILES COLOUR AND PROFILE TO MATCH EXISTING	LINKING ROOF INTERLOCKING CONCRETE ROOF TILES COLOUR AND PROFILE TO MATCH EXISTING
EXISTING ROOF - COMMON TO ALL THREE EXISTING BLOCKS INTERLOCKING CONCRETE TILE - COLOUR DARK BROWN PROFILE - MARLEY MODERN OR SIMILAR	EXISTING ROOF - COMMON TO ALL THREE EXISTING BLOCKS INTERLOCKING CONCRETE TILE - COLOUR DARK BROWN PROFILE - MARLEY MODERN OR SIMILAR

03/1655/

SUPERSEDED

ASH DESIGN  
 CHARTERED ARCHITECTS

RIVERSIDE OFFICES, BLOCK A, LITTLEBROOK BUSINESS PARK, CHARTFORD, WEST OXF. OX7  
 Tel: 01232 627800 E-mail: ash@ashdesign.co.uk  
 Fax: 01232 209165 Website: www.ashdesign.co.uk

SUITE 1, ORMSTON GRANGE OFFICES, SHERBURN ROAD, TADCASTER, NORTH YORKSHIRE LS24 9BX  
 Tel: 01537 833975 E-mail: tps@trbap.co.uk  
 Fax: 01537 833912 Website: www.trbap.co.uk

Client: St. Mary's College TWICKENHAM  
 Project: EXTENSIONS AND ALTERATIONS TO GWD ACCOMMODATION  
 Drawing: PROPOSED ROOF PLAN  
 Date: 11/02/03 Scale: 1/100 Drawn by: JB  
 Checked by: