


03/1855/FUL

12/06/03 Jun Roof Plan Updated Taking into Account The Revised Floor Layout Plans
 01/08/03 Jun Roof Plan Updated Taking into Account The Revised Floor Layout Plans And New Roof Design


No	Date	By	Check	Scale
	06 AUG 2003			

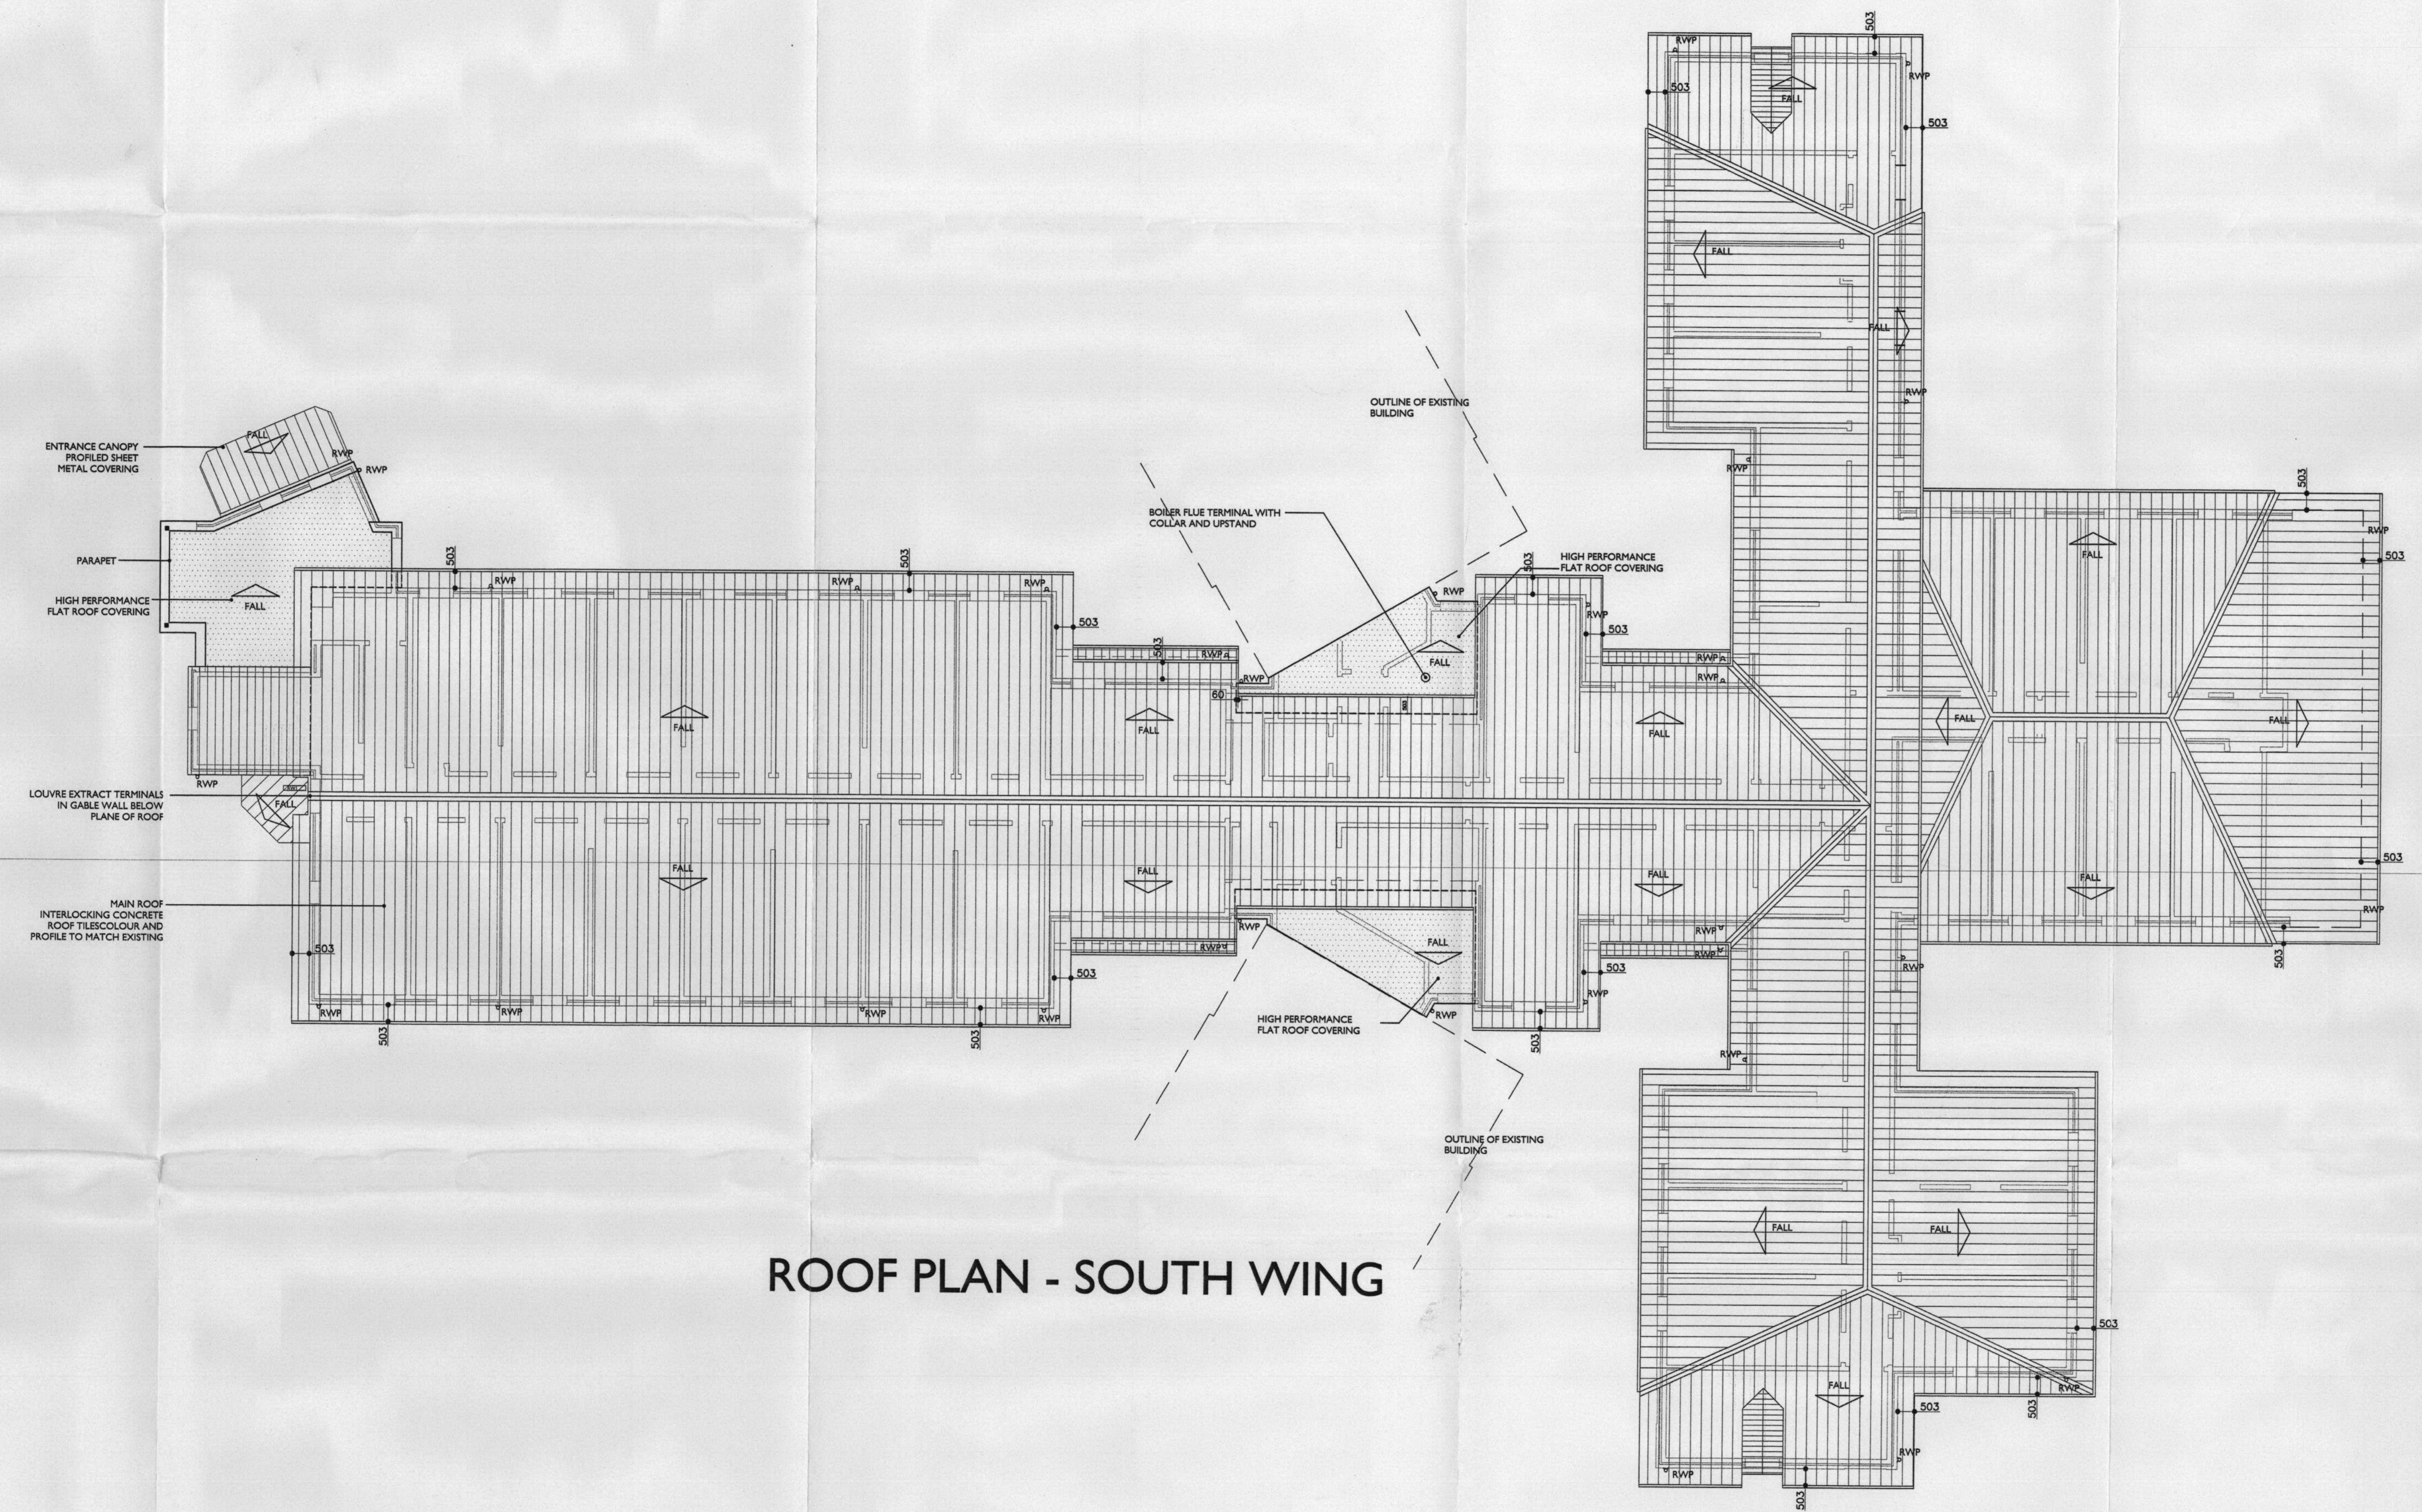

ROOF PLAN - SOUTH WING

LEGEND

OFFICE COPY
 DO NOT REMOVE FROM FILE

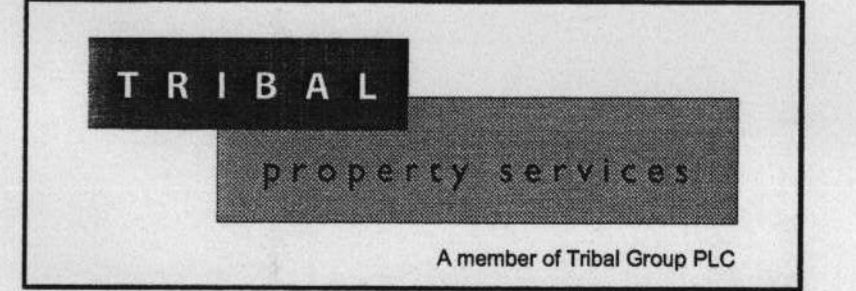

ASH DESIGN
 CHARTERED ARCHITECTS

LONDON
 RIVERSIDE OFFICES, BLOCK A, LITTLEBROOK BUSINESS PARK,
 CHARTFORD, KENT DA1 5PZ
 Tel: 01322 627800 E-mail: ash@tribalps.co.uk
 Fax: 01322 290159 Website: www.tribalps.co.uk

BRISTOL
 1 PORTLAND SQUARE,
 BRISTOL BS2 8PR
 Tel: 0117 311 6600 Fax: 0117 311 6402

LEEDS
 SUITE 1, CRIMSTON GRANGE OFFICES,
 SHERBURN ROAD, TADCASTER, LEEDS LS24 9BX
 Tel: 0117 311 6600 Fax: 0117 311 6402

Client St MARY'S COLLEGE TWICKENHAM		
Project EXTENSIONS AND ALTERATIONS TO GWD ACCOMMODATION		
Drawing ROOF PLAN SOUTH WING		
Date 15/04/04	Scale 1/100	Drawn by AO
		Checked by
Project No 02644	Drawing No L(2)19	Revision B